


S:\Projects\DOT\TUS 69 Comanche\ACAD PROJECT 1\MAINLINE CROSSSECTIONS FINAL.dwg, 7/14/2016 11:22:34 AM

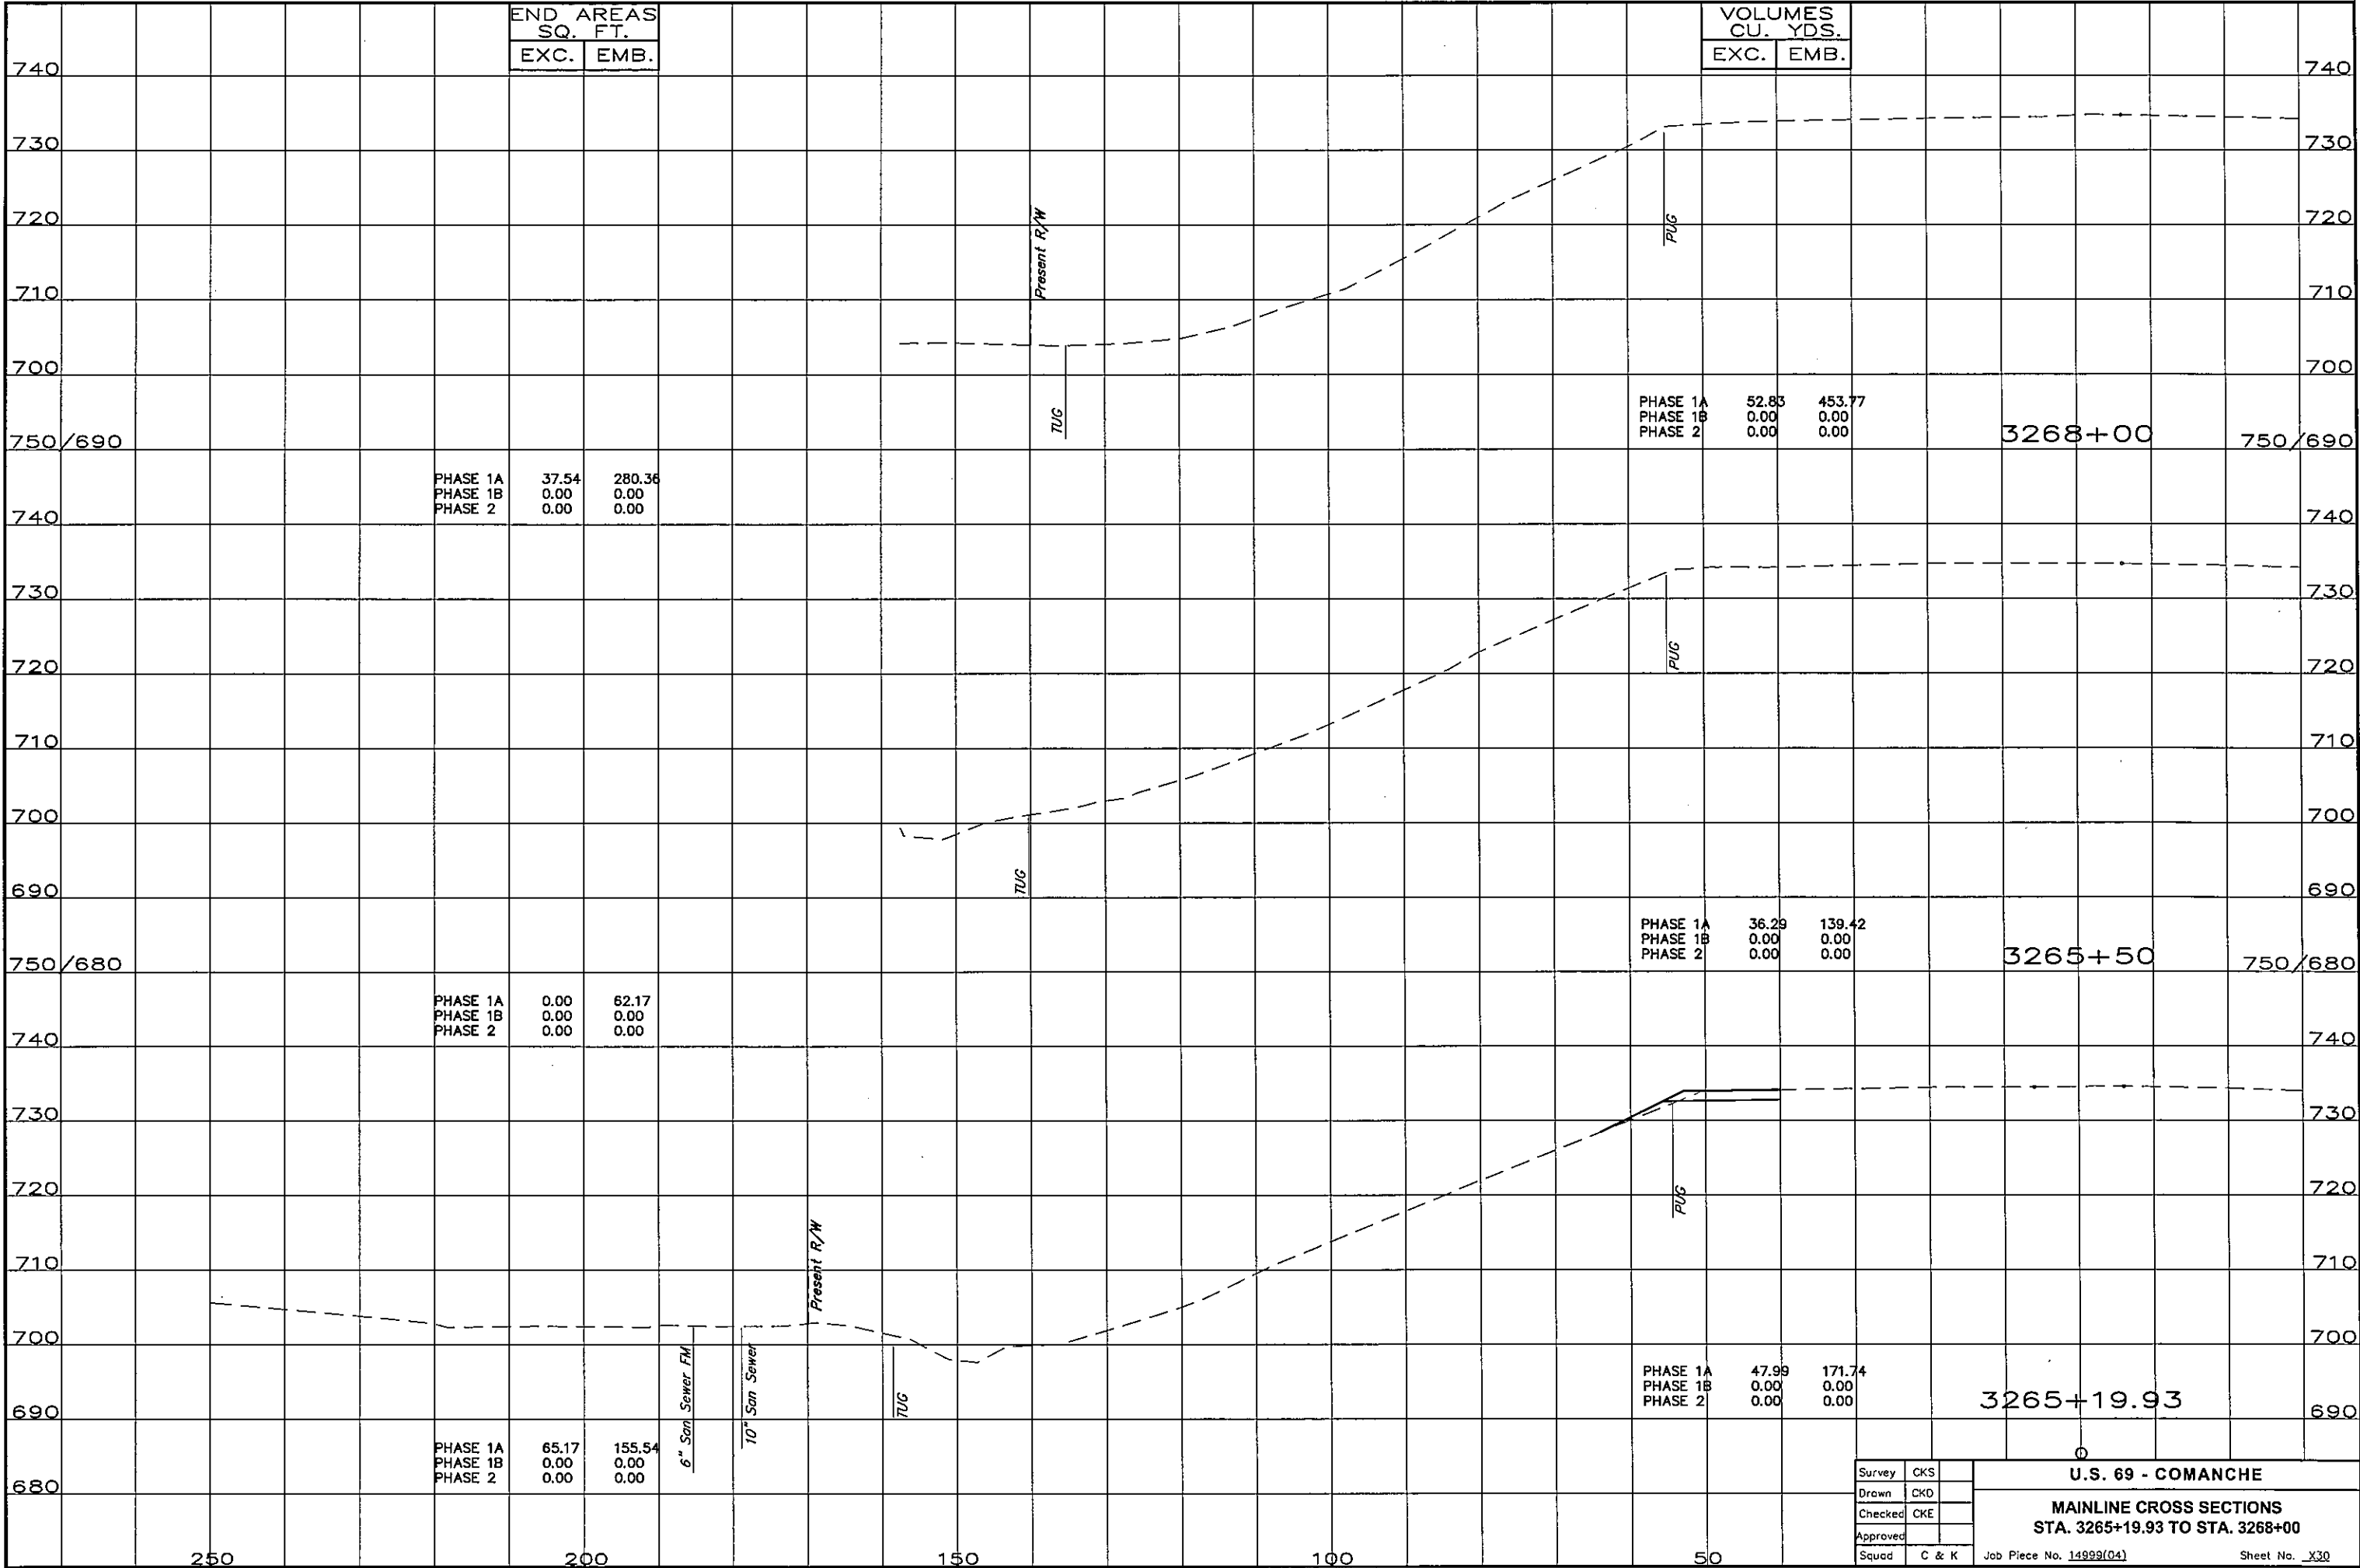

Survey	CKS
Drawn	CKD
Checked	CKE
Approved	
Squad	C & K

U.S. 69 - COMANCHE
MAINLINE CROSS SECTIONS
STA. 3265+19.93 TO STA. 3268+00
 Job Piece No. 14999(04) Sheet No. X30