


S:\Projects\DOTIUS 69 Comanche\Acadmg\ACAD PROJECT 1\MAINLINE CROSSSECTIONS FINAL.dwg, 7/14/2016 11:22:39 AM

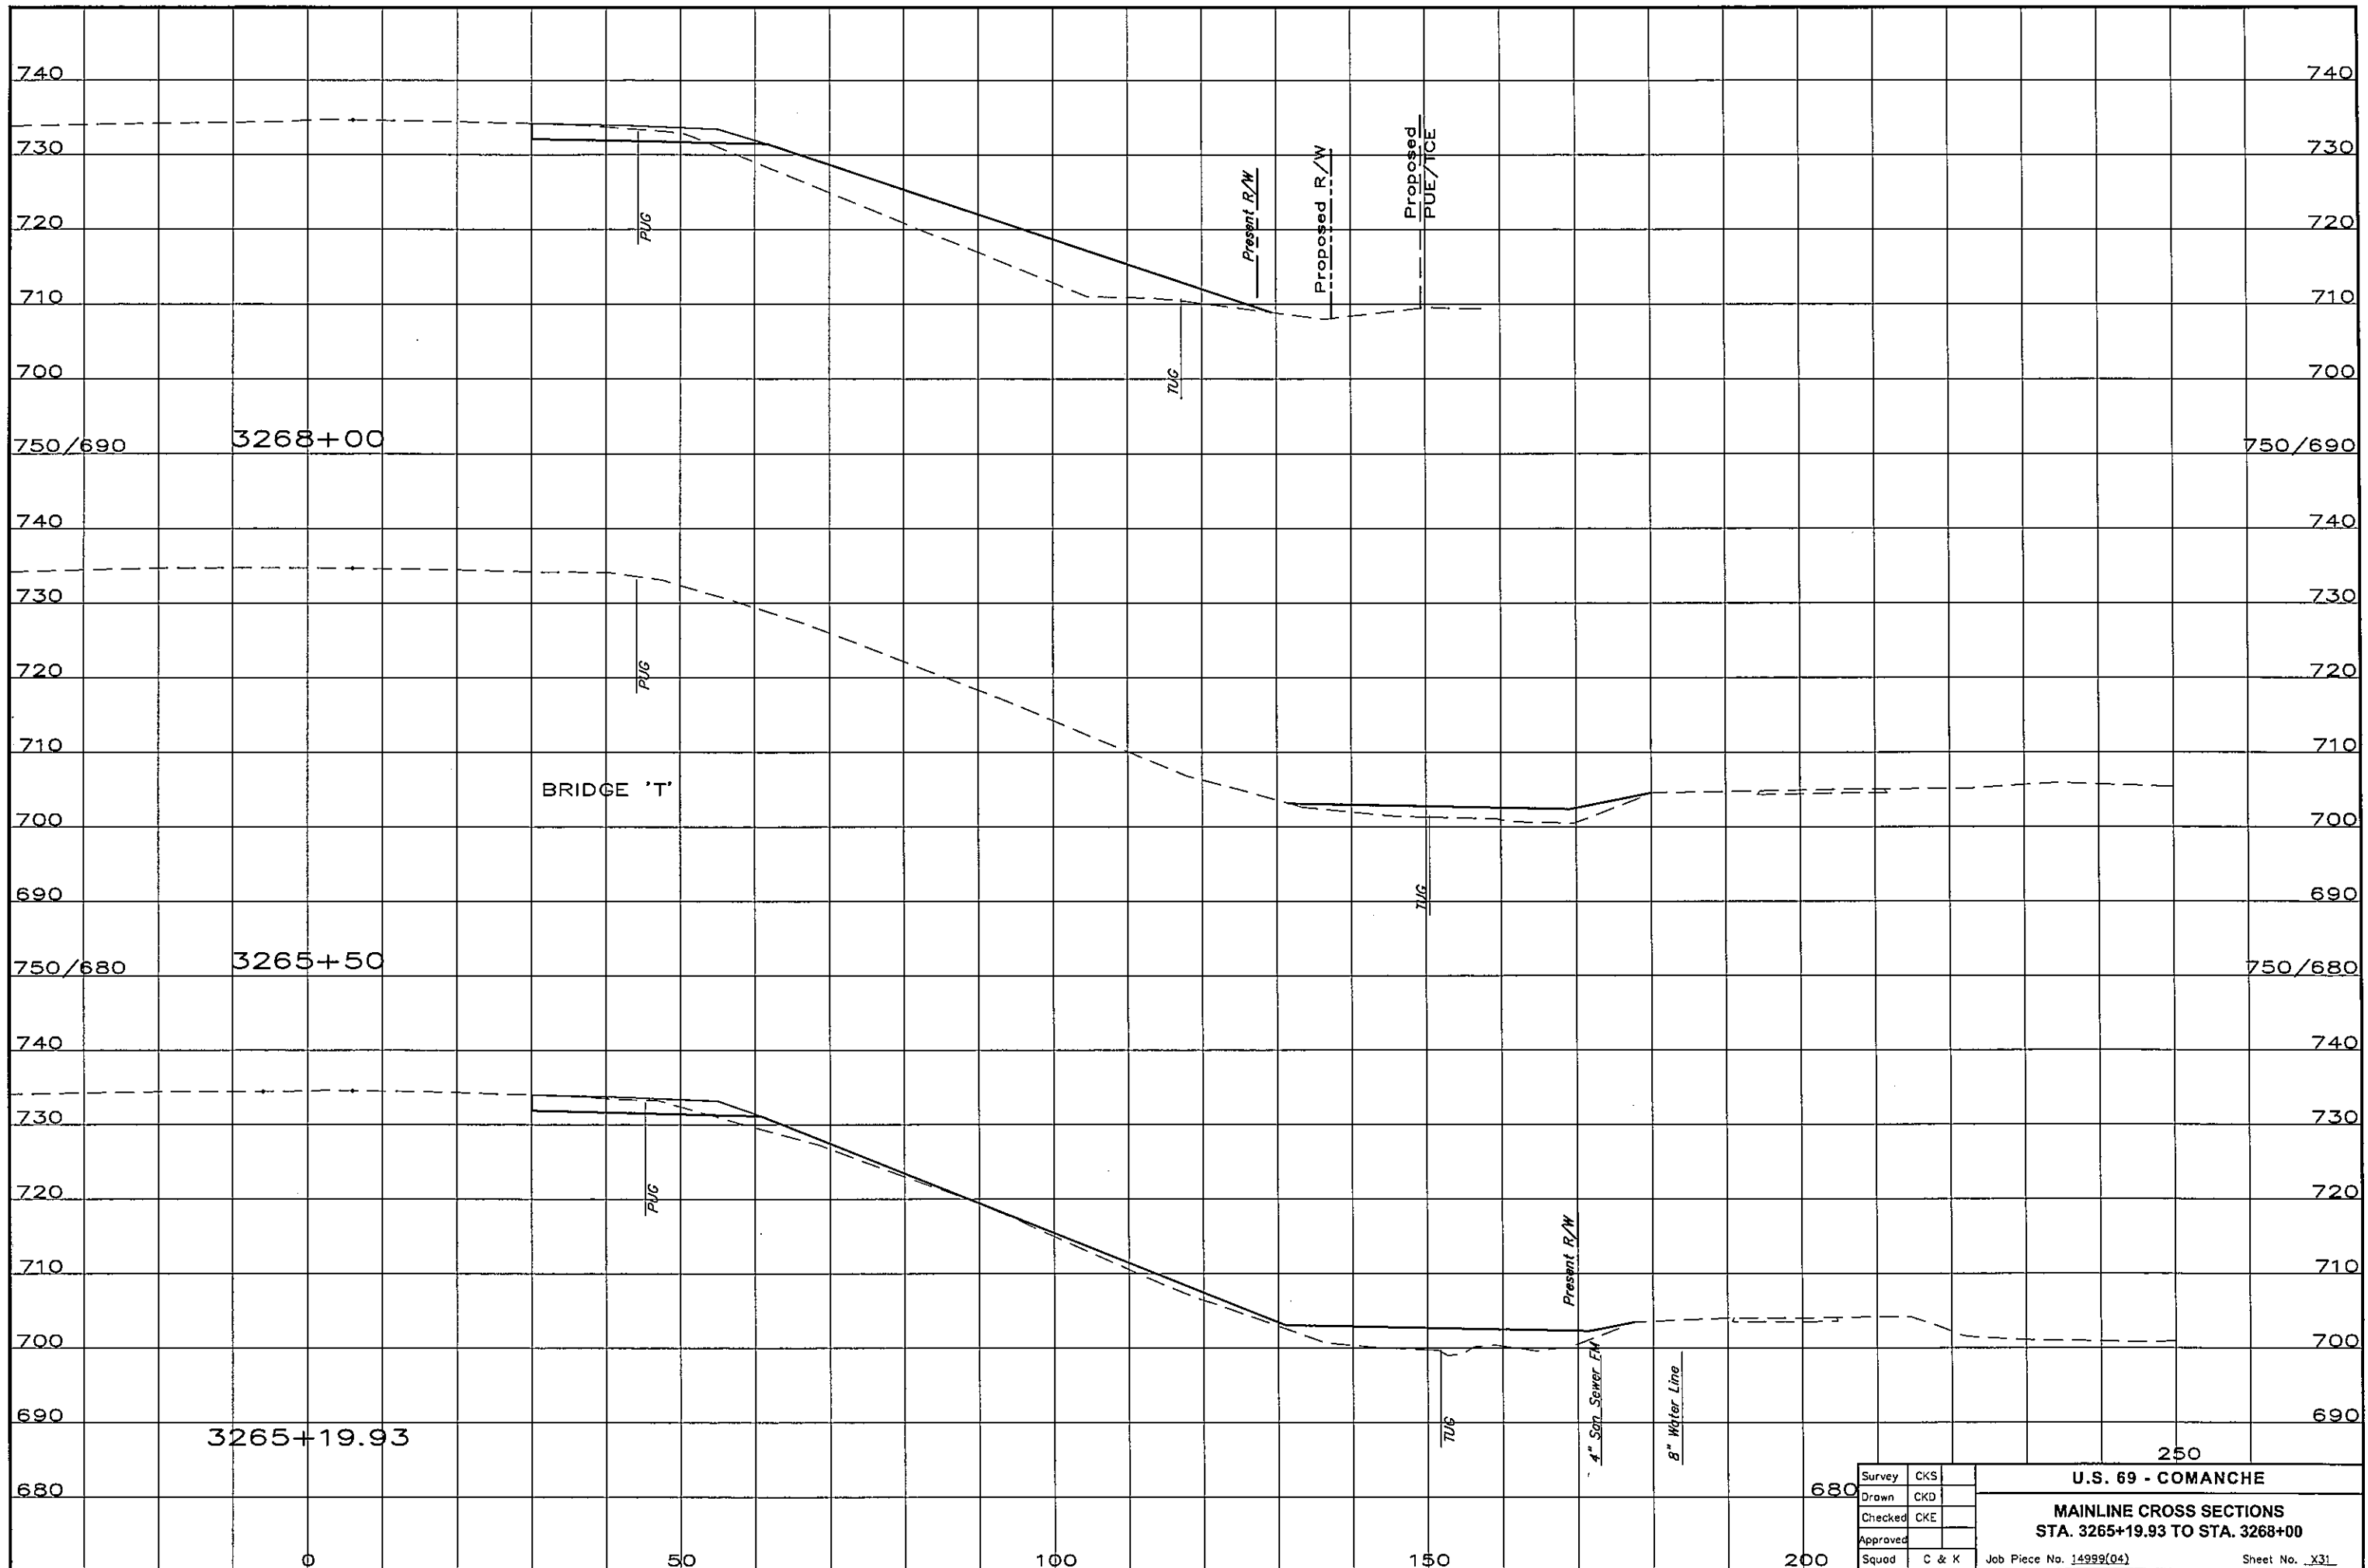

Survey	CKS	U.S. 69 - COMANCHE MAINLINE CROSS SECTIONS STA. 3265+19.93 TO STA. 3268+00 Job Piece No. 14999(04)
Drawn	CKD	
Checked	CKE	
Approved		
Squad	C & K	Sheet No. X31