


S:\Projects\DOT\US 69 Comanche\Acad\ACAD PROJECT 1\MAINLINE CROSSSECTIONS FINAL.dwg, 7/14/2016 11:22:44 AM

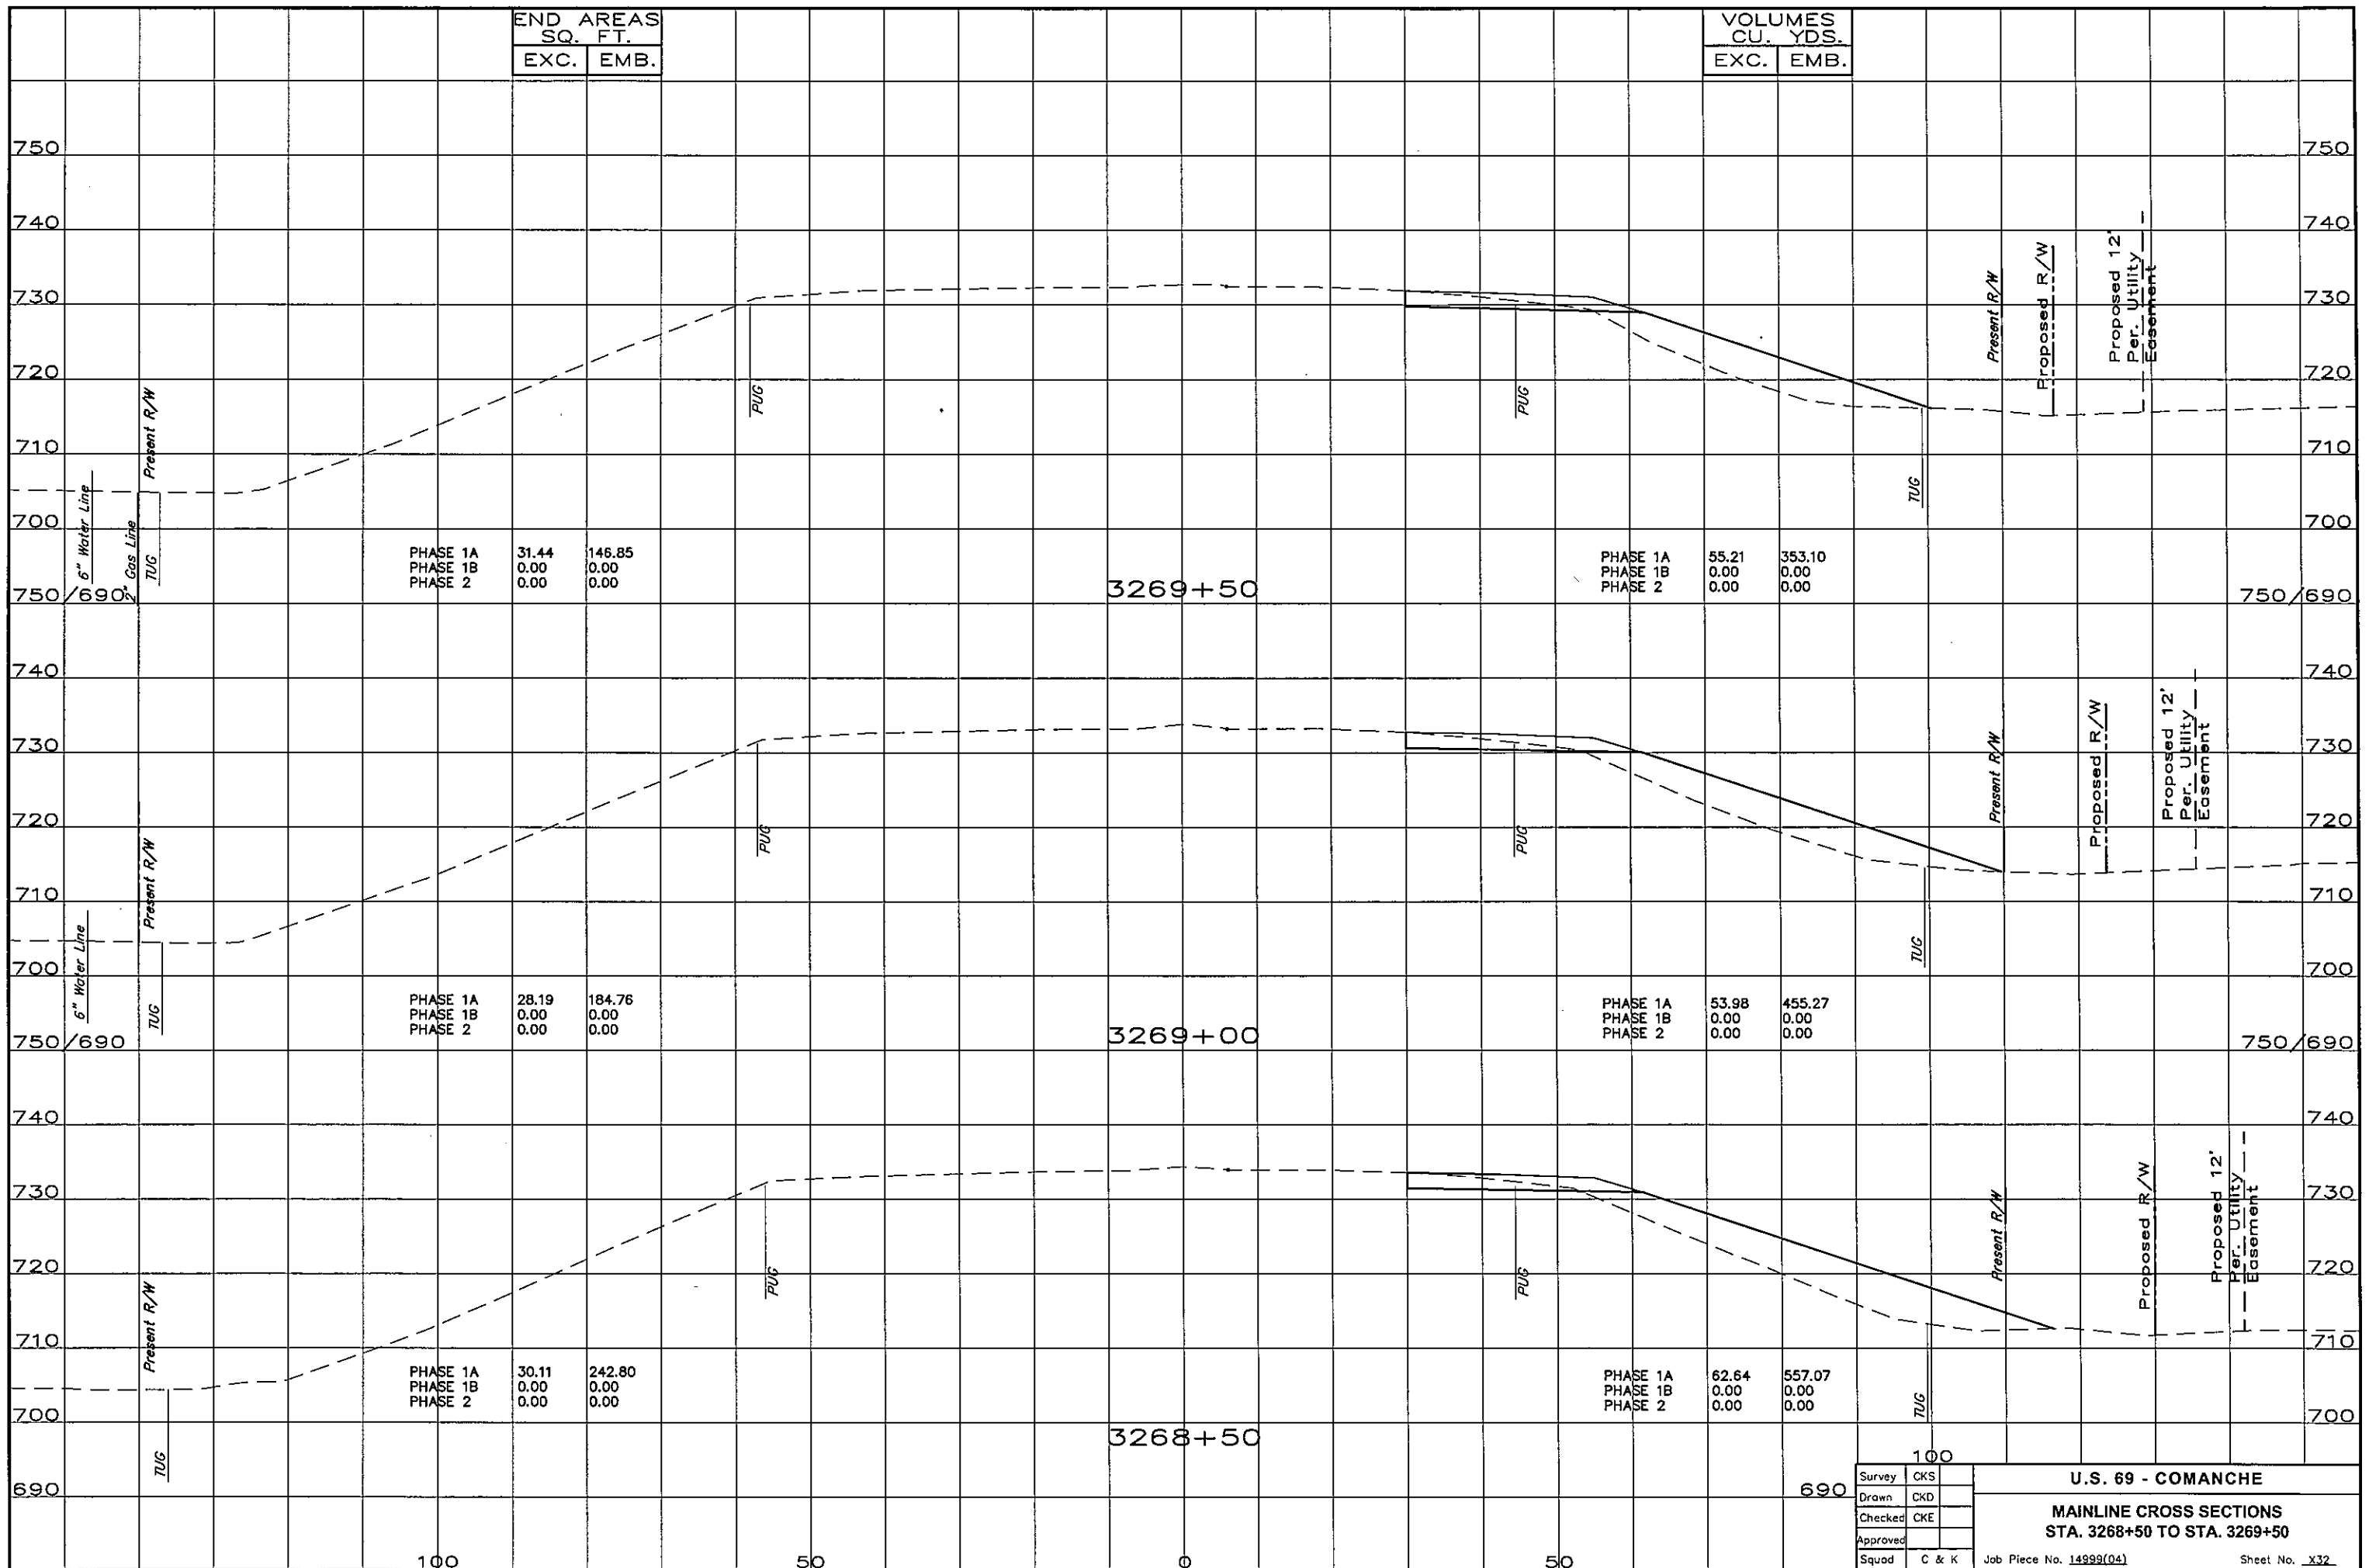

Survey	CKS
Drawn	CKD
Checked	CKE
Approved	
Squad	C & K

U.S. 69 - COMANCHE
MAINLINE CROSS SECTIONS
 STA. 3268+50 TO STA. 3269+50
 Job Piece No. 14989(04) Sheet No. X32