


S:\Projects\DOT\US 69 Comanche\Acad\dwg\ACAD PROJECT 1\MAINLINE CROSSSECTIONS FINAL.dwg, 7/14/2016 11:22:49 AM

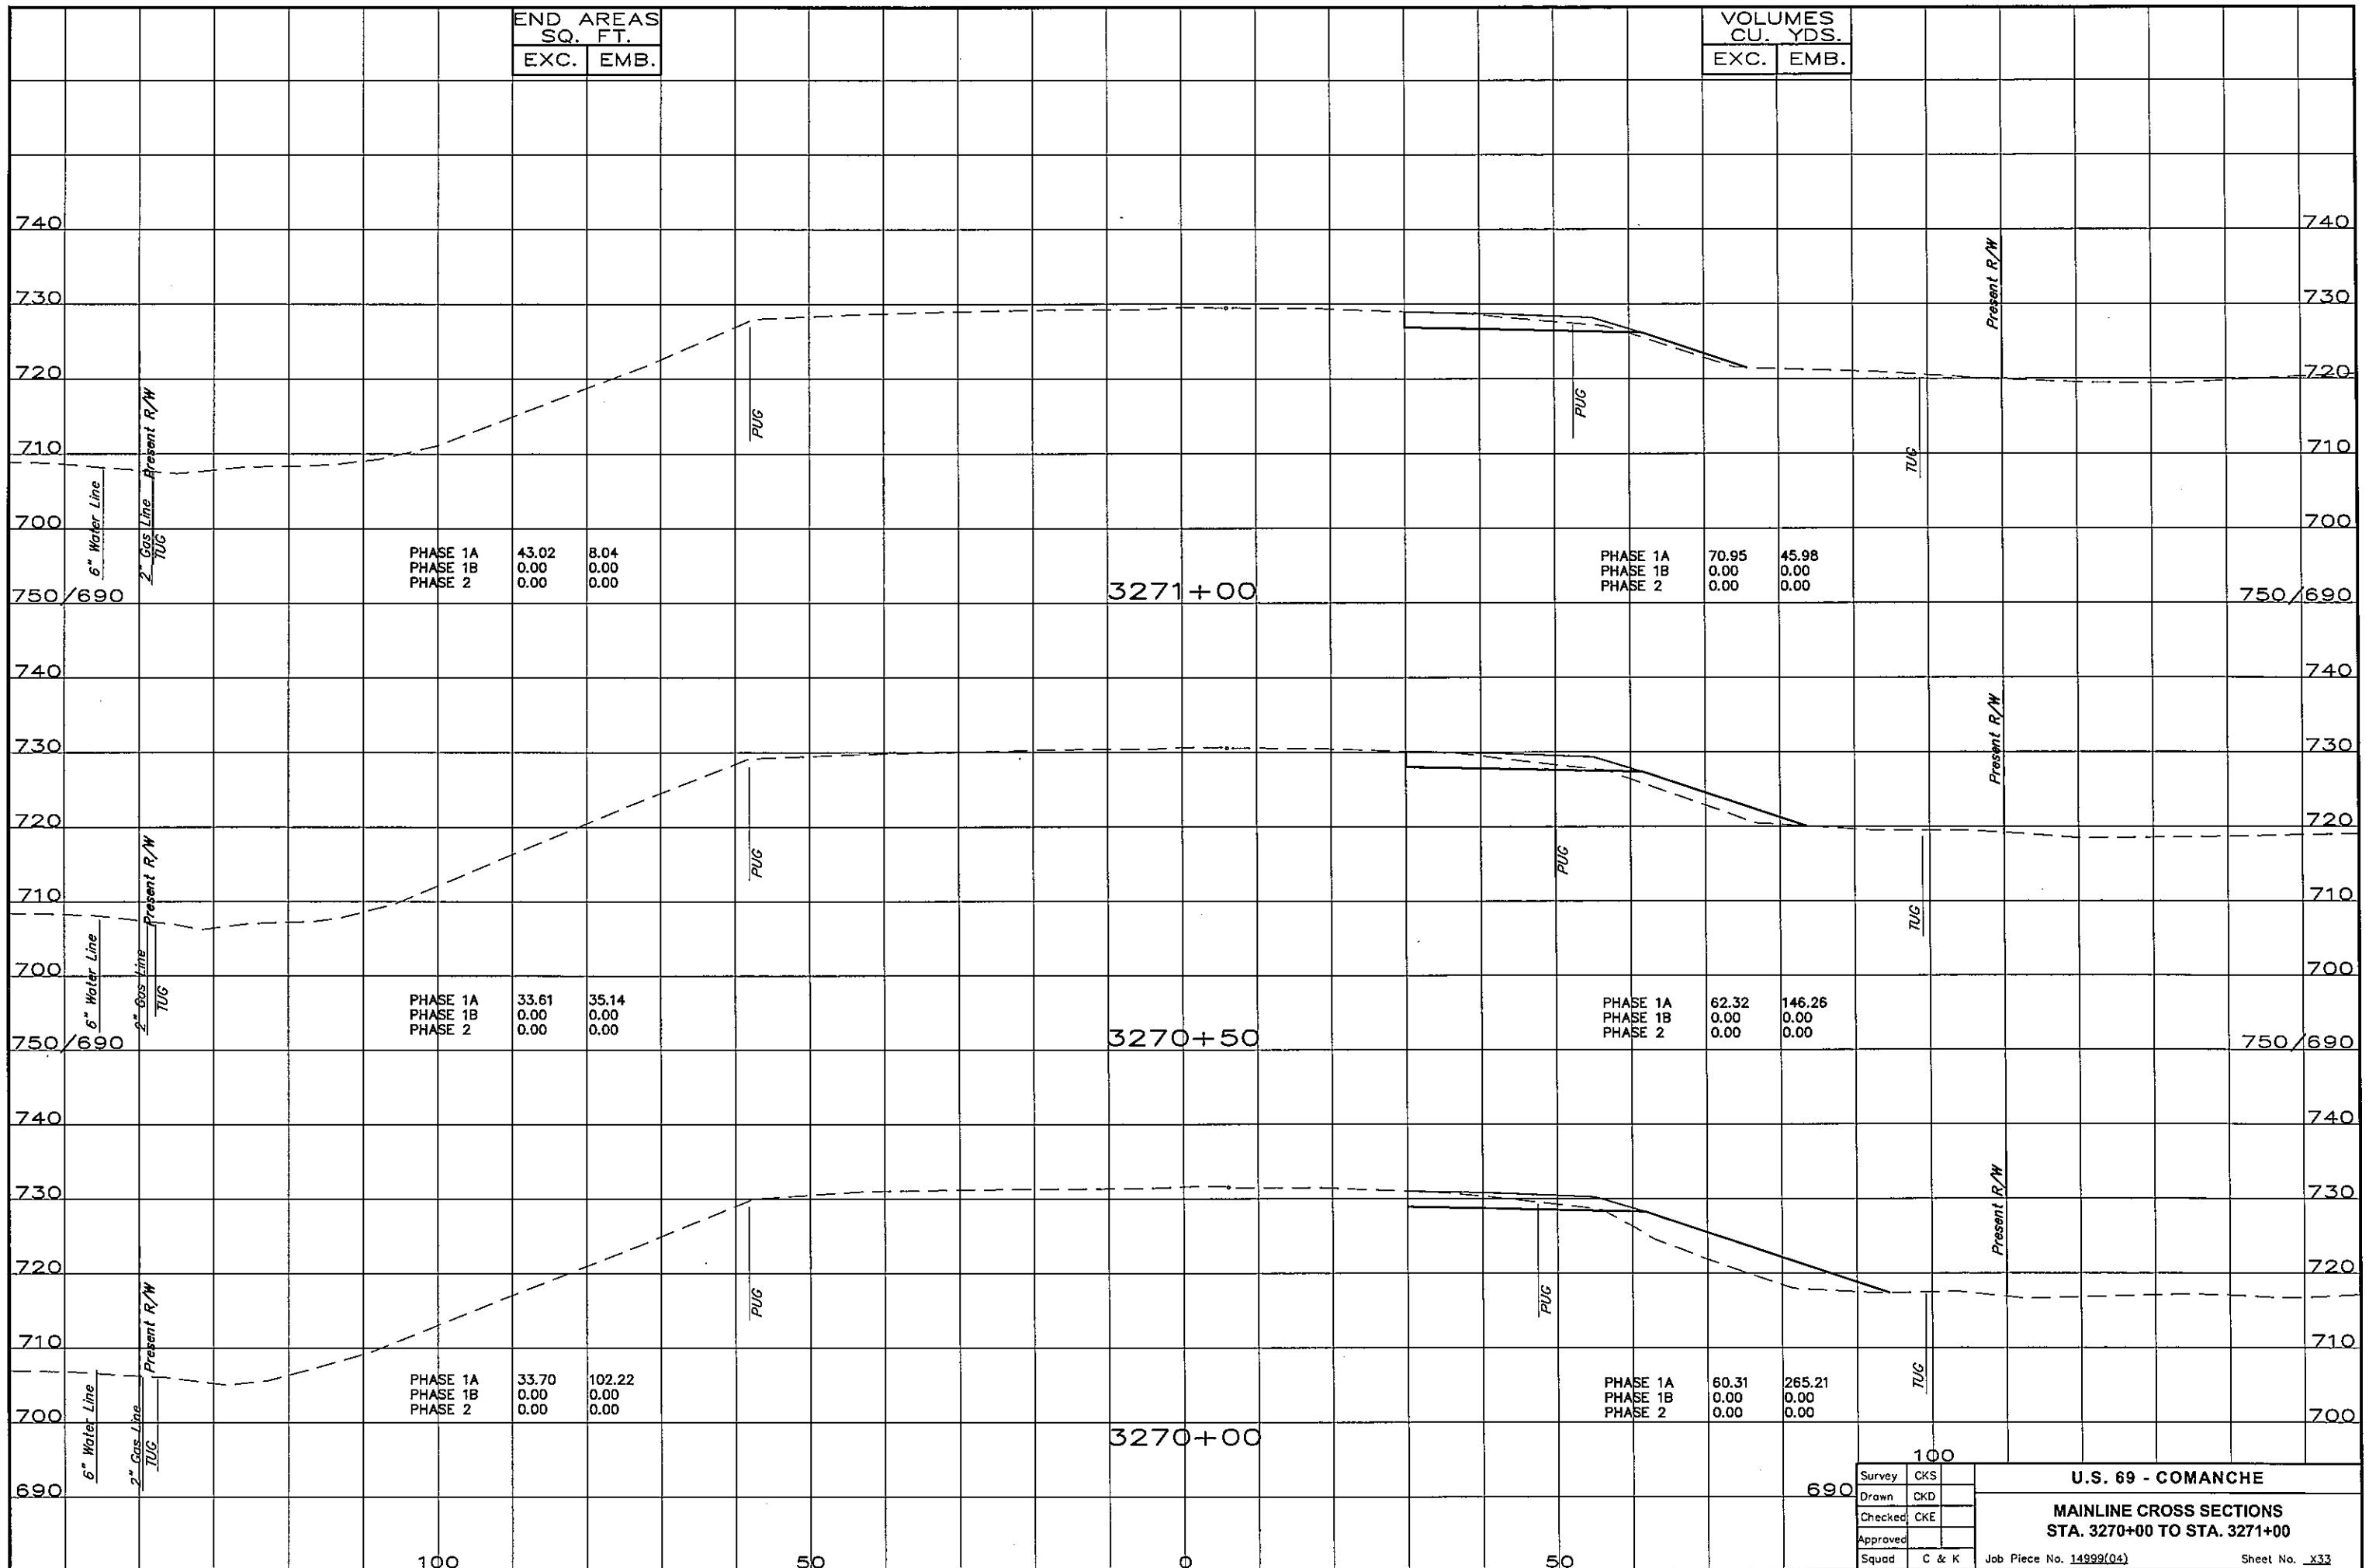

END AREAS	
SQ. FT.	
EXC.	EMB.

VOLUMES	
CU. YDS.	
EXC.	EMB.

PHASE 1A	43.02	8.04
PHASE 1B	0.00	0.00
PHASE 2	0.00	0.00

PHASE 1A	70.95	45.98
PHASE 1B	0.00	0.00
PHASE 2	0.00	0.00

PHASE 1A	33.61	35.14
PHASE 1B	0.00	0.00
PHASE 2	0.00	0.00

PHASE 1A	62.32	146.26
PHASE 1B	0.00	0.00
PHASE 2	0.00	0.00

PHASE 1A	33.70	102.22
PHASE 1B	0.00	0.00
PHASE 2	0.00	0.00

PHASE 1A	60.31	265.21
PHASE 1B	0.00	0.00
PHASE 2	0.00	0.00

Survey	CKS
Drawn	CKD
Checked	CKE
Approved	
Squad	C & K

100
690

U.S. 69 - COMANCHE

MAINLINE CROSS SECTIONS
STA. 3270+00 TO STA. 3271+00

Job Piece No. 14999(04) Sheet No. X33