


S:\Projects\000TUS 89 Comanche\Acadmg\ACAD PROJECT 1\MAINLINE CROSSSECTIONS FINAL.dwg, 7/14/2016 11:22:54 AM

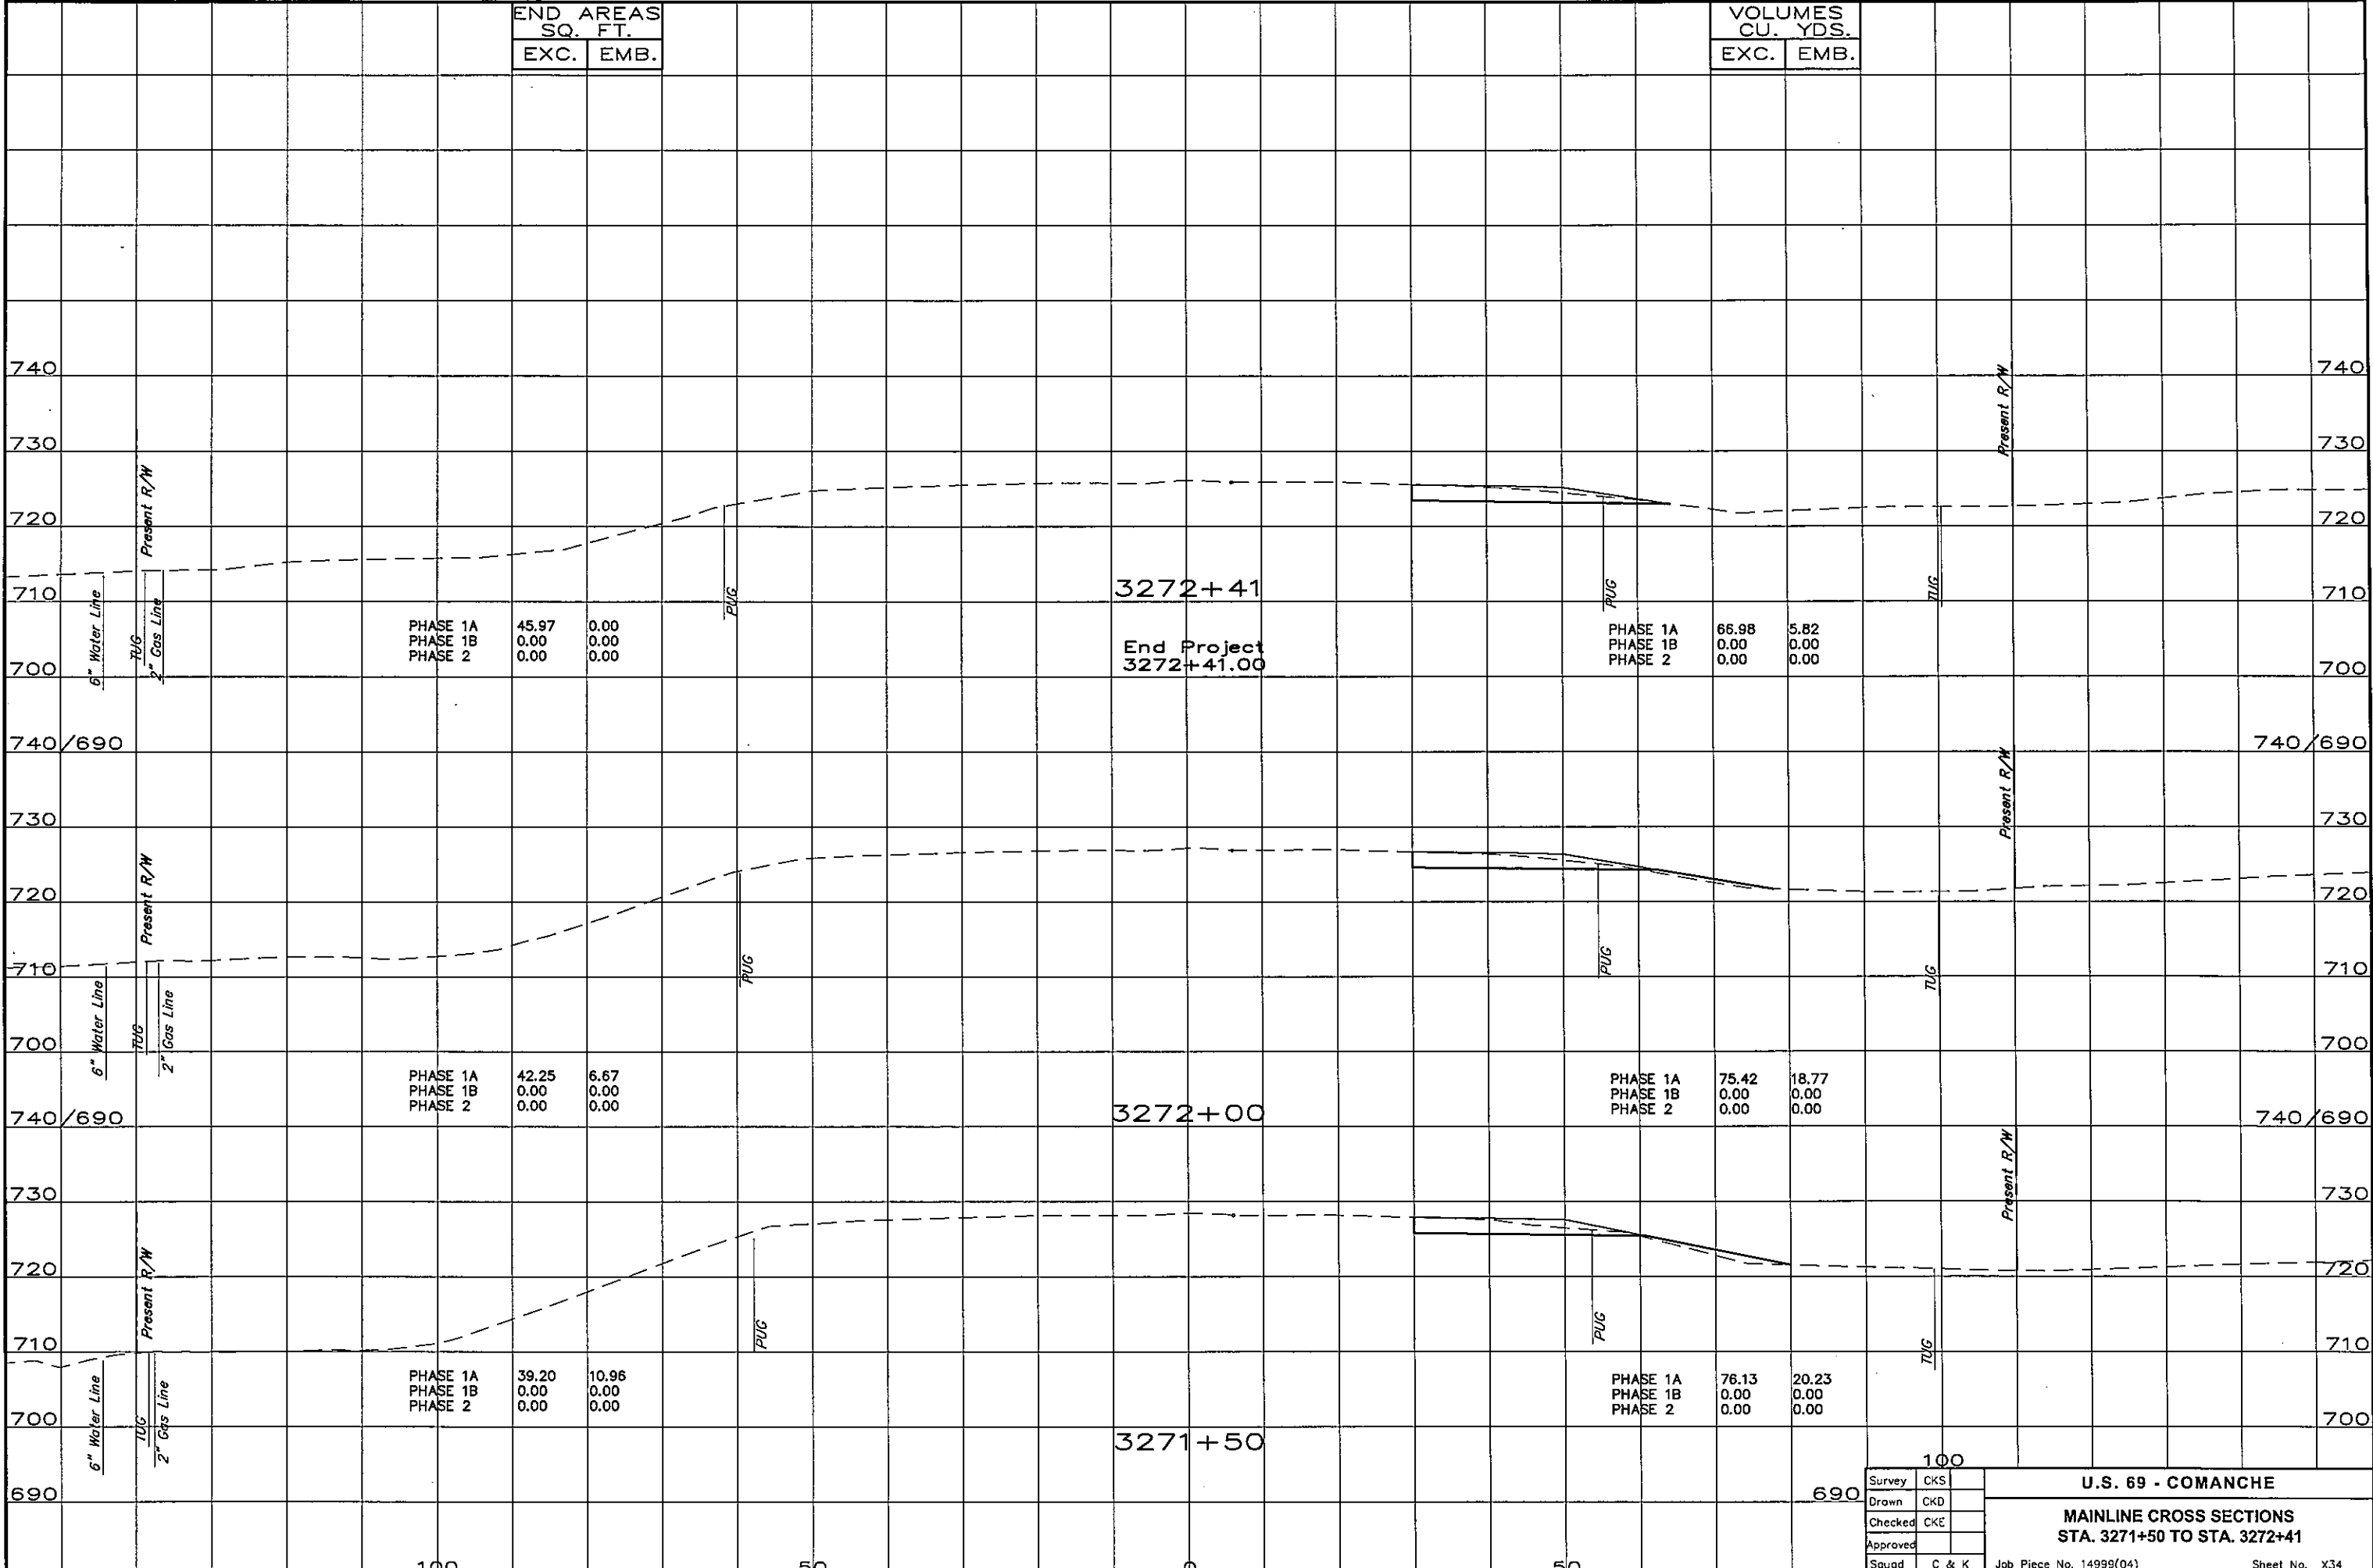

END AREAS SQ. FT.	
EXC.	EMB.

VOLUMES CU. YDS.	
EXC.	EMB.

PHASE 1A	45.97	0.00
PHASE 1B	0.00	0.00
PHASE 2	0.00	0.00

PHASE 1A	66.98	5.82
PHASE 1B	0.00	0.00
PHASE 2	0.00	0.00

PHASE 1A	42.25	6.67
PHASE 1B	0.00	0.00
PHASE 2	0.00	0.00

PHASE 1A	75.42	18.77
PHASE 1B	0.00	0.00
PHASE 2	0.00	0.00

PHASE 1A	39.20	10.96
PHASE 1B	0.00	0.00
PHASE 2	0.00	0.00

PHASE 1A	76.13	20.23
PHASE 1B	0.00	0.00
PHASE 2	0.00	0.00

Survey	CKS
Drawn	CKD
Checked	CKE
Approved	
Squad	C & K

100
690

U.S. 69 - COMANCHE

MAINLINE CROSS SECTIONS
STA. 3271+50 TO STA. 3272+41

Job Piece No. 14999(04) Sheet No. X34

100

50

0

50