


CRL CURVE DATA C3	
P.I.	136+55.99
X	344546.4307
Y	2692280.5982
Δ	21'24"32.86" RT.
D	03'27"05.59"
T	313.80'
L	620.27'
R	1660.00'
E	29.40

LEGEND

- TEMPORARY WIDENING
- CONSTRUCTION
- MILL AND OVERLAY

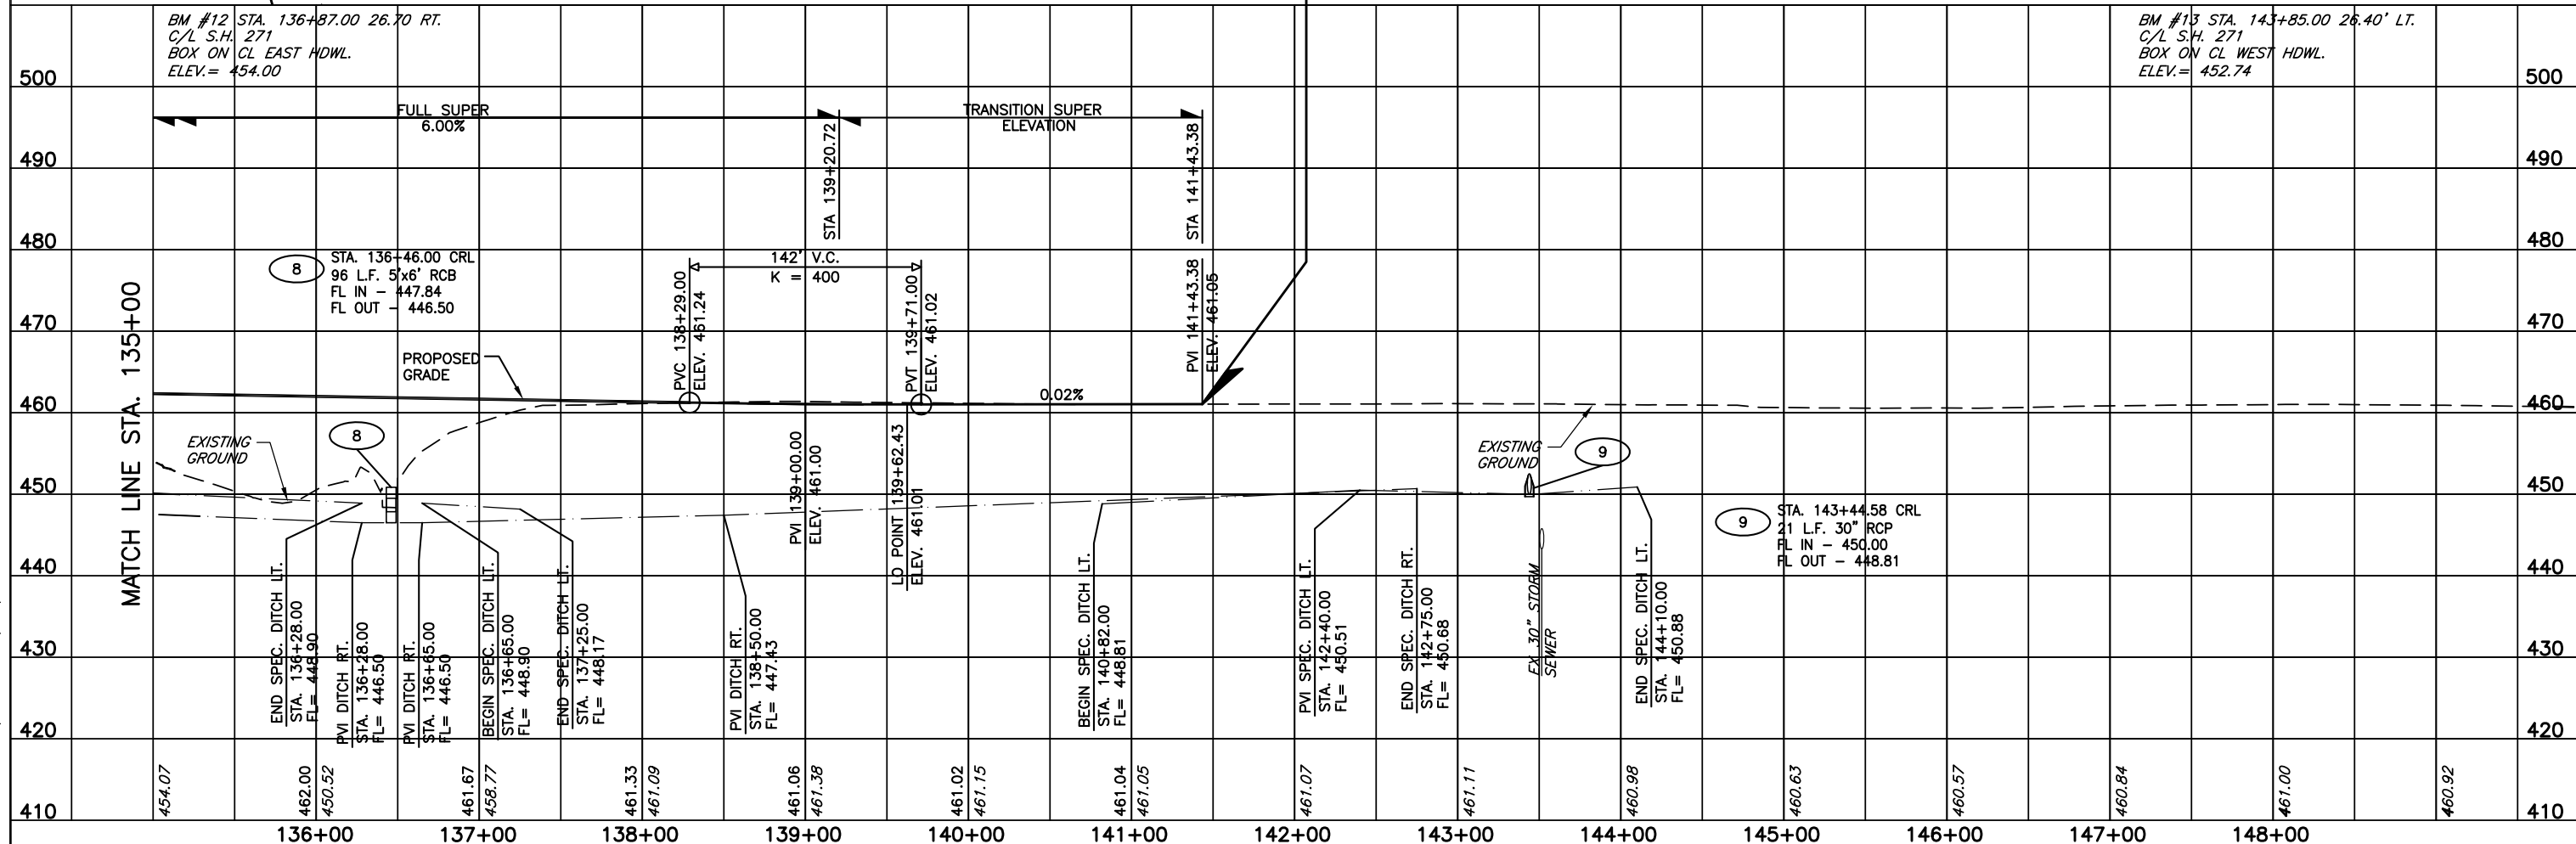

2014-3-18 H:\202957 US-271\CAD\202957P01.DWG