

SEC 34 T20N R14E


OKLAHOMA DEPARTMENT OF TRANSPORTATION

FED. ROAD DIST. NO.	STATE	JOB PIECE NO.	FISCAL YEAR	SHEET NO.	TOTAL SHEETS
6	OKLA.	2899(04)			

DESCRIPTION	REVISIONS	DATE
REMOVED OVERHEAD SIGN		8/22/16

0 50 100 150 SCALE

SEE SHEET 60 FOR SKELLY PLAN

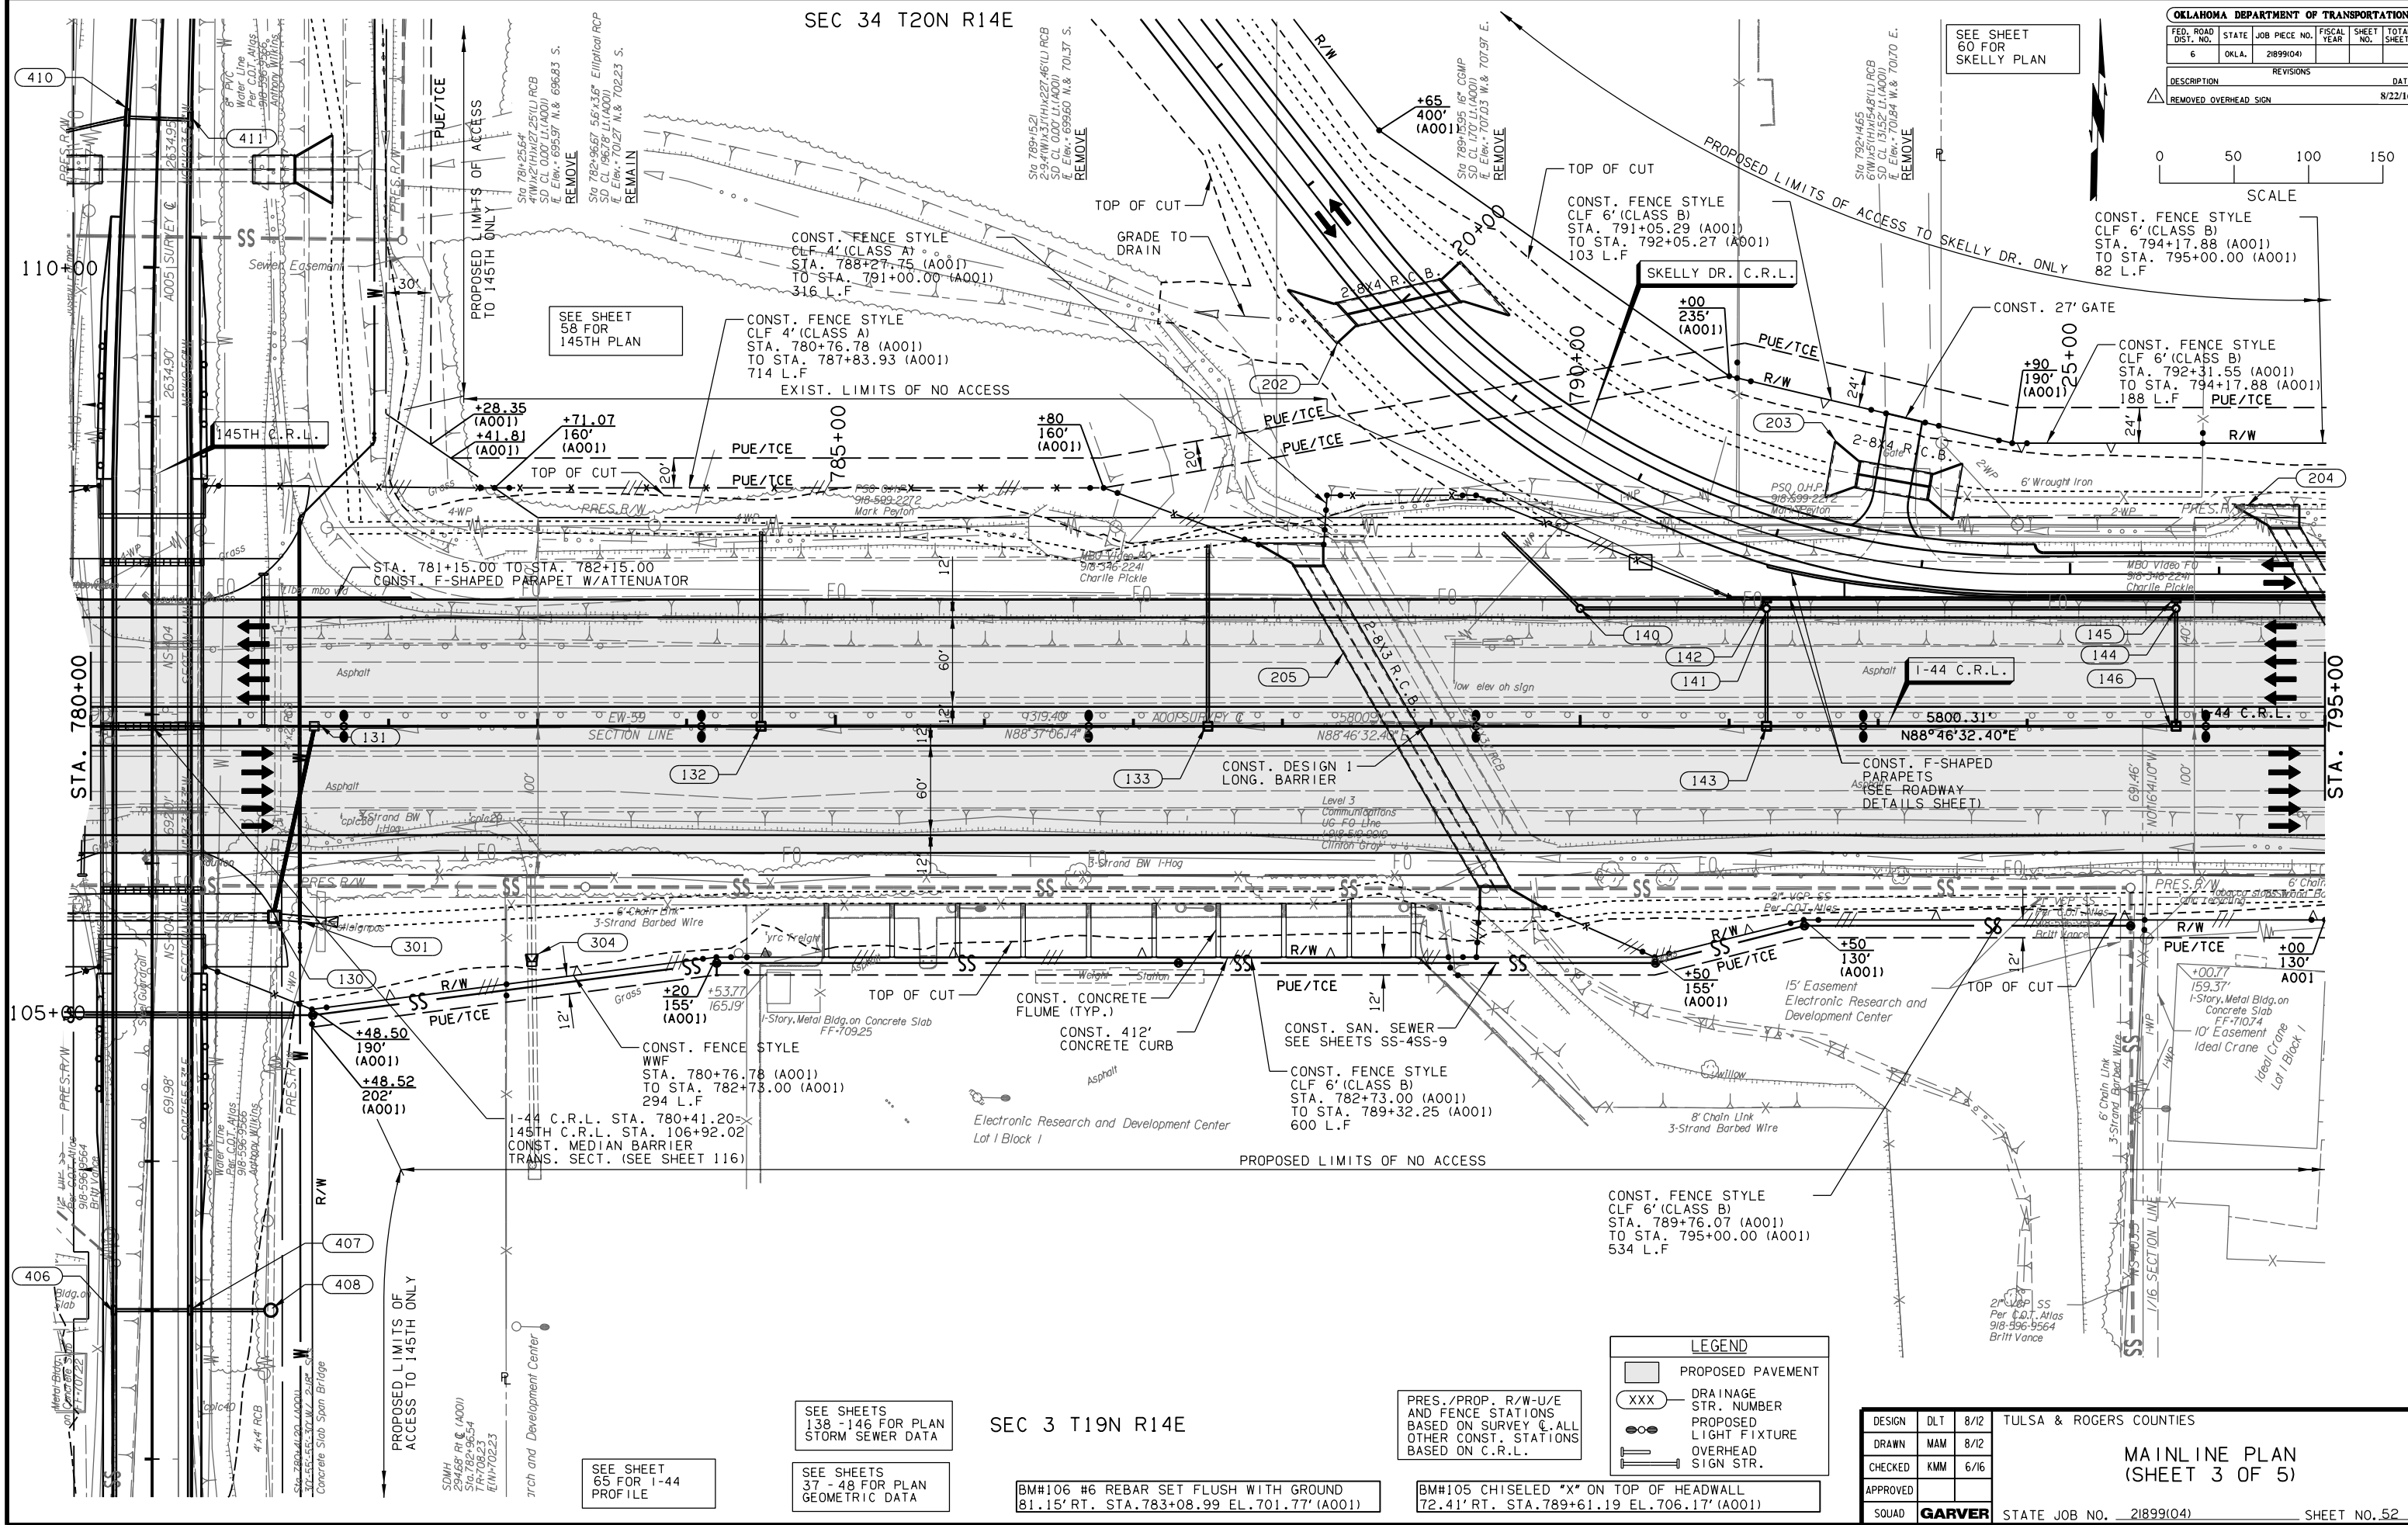

SEC 3 T19N R14E

SEE SHEETS 138 - 146 FOR PLAN STORM SEWER DATA

SEE SHEETS 37 - 48 FOR PLAN GEOMETRIC DATA

SEE SHEET 65 FOR I-44 PROFILE

BM#106 #6 REBAR SET FLUSH WITH GROUND 81.15' RT. STA. 783+08.99 EL. 701.77' (A001)

BM#105 CHISELED "X" ON TOP OF HEADWALL 72.41' RT. STA. 789+61.19 EL. 706.17' (A001)

LEGEND

[Symbol]	PROPOSED PAVEMENT
[Symbol]	DRAINAGE STR. NUMBER
[Symbol]	PROPOSED LIGHT FIXTURE
[Symbol]	OVERHEAD SIGN STR.

DESIGN	DLT	8/12	TULSA & ROGERS COUNTIES
DRAWN	MAM	8/12	
CHECKED	KMM	6/16	
APPROVED			
SQUAD	GARVER		

TULSA & ROGERS COUNTIES

MAINLINE PLAN (SHEET 3 OF 5)

STATE JOB NO. 2899(04) SHEET NO. 52