
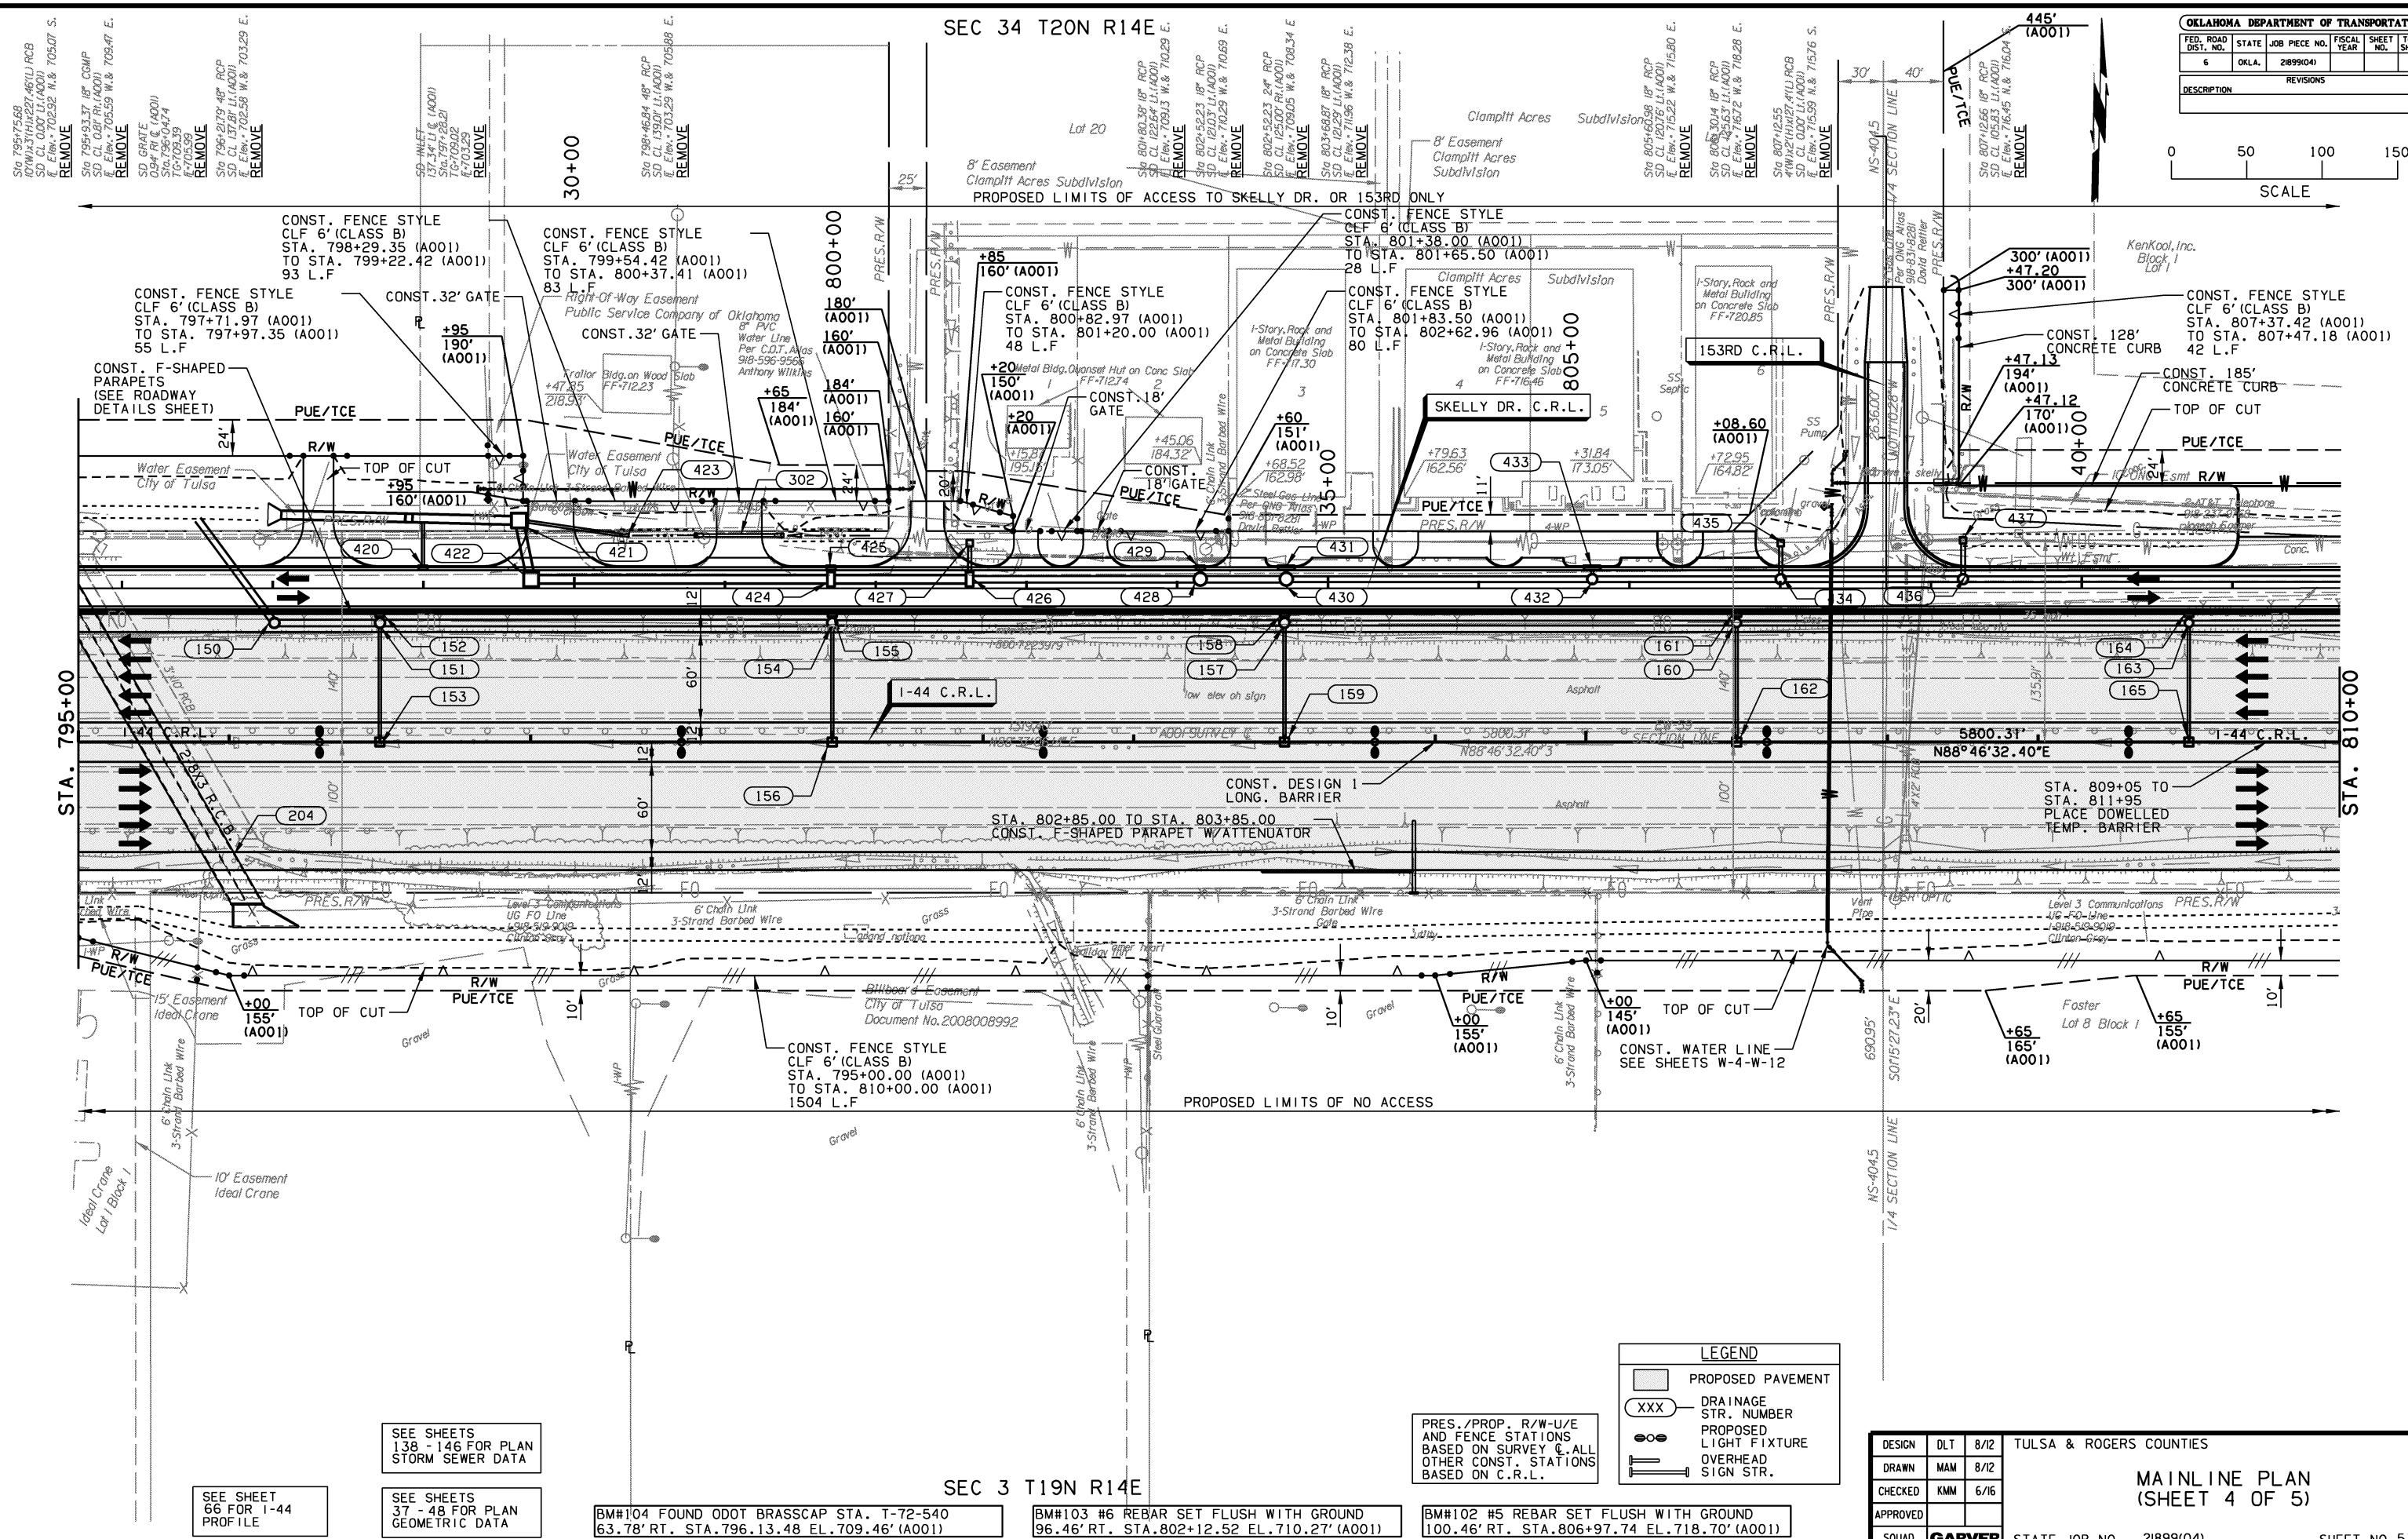


SEC 34 T20N R14E

OKLAHOMA DEPARTMENT OF TRANSPORTATION					
FED. ROAD DIST. NO.	STATE	JOB PIECE NO.	FISCAL YEAR	SHEET NO.	TOTAL SHEETS
6	OKLA.	21899(04)			
REVISIONS					DATE

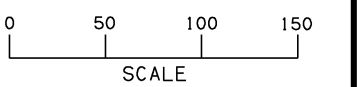

SEC 3 T19N R14E

LEGEND	
	PROPOSED PAVEMENT
	DRAINAGE STR. NUMBER
	PROPOSED LIGHT FIXTURE
	OVERHEAD SIGN STR.

PRES./PROP. R/W-U/E AND FENCE STATIONS BASED ON SURVEY & ALL OTHER CONST. STATIONS BASED ON C.R.L.

DESIGN	DLT	8/12	TULSA & ROGERS COUNTIES
DRAWN	MAM	8/12	
CHECKED	KMM	6/16	
APPROVED			
SQUAD	GARVER	STATE JOB NO. 21899(04)	SHEET NO. 53

SEE SHEET 66 FOR I-44 PROFILE
SEE SHEETS 138 - 146 FOR PLAN STORM SEWER DATA
SEE SHEETS 37 - 48 FOR PLAN GEOMETRIC DATA

- BM#104 FOUND ODOT BRASSCAP STA. T-72-540 63.78' RT. STA. 796.13.48 EL. 709.46' (A001)
- BM#103 #6 REBAR SET FLUSH WITH GROUND 96.46' RT. STA. 802+12.52 EL. 710.27' (A001)
- BM#102 #5 REBAR SET FLUSH WITH GROUND 100.46' RT. STA. 806+97.74 EL. 718.70' (A001)