
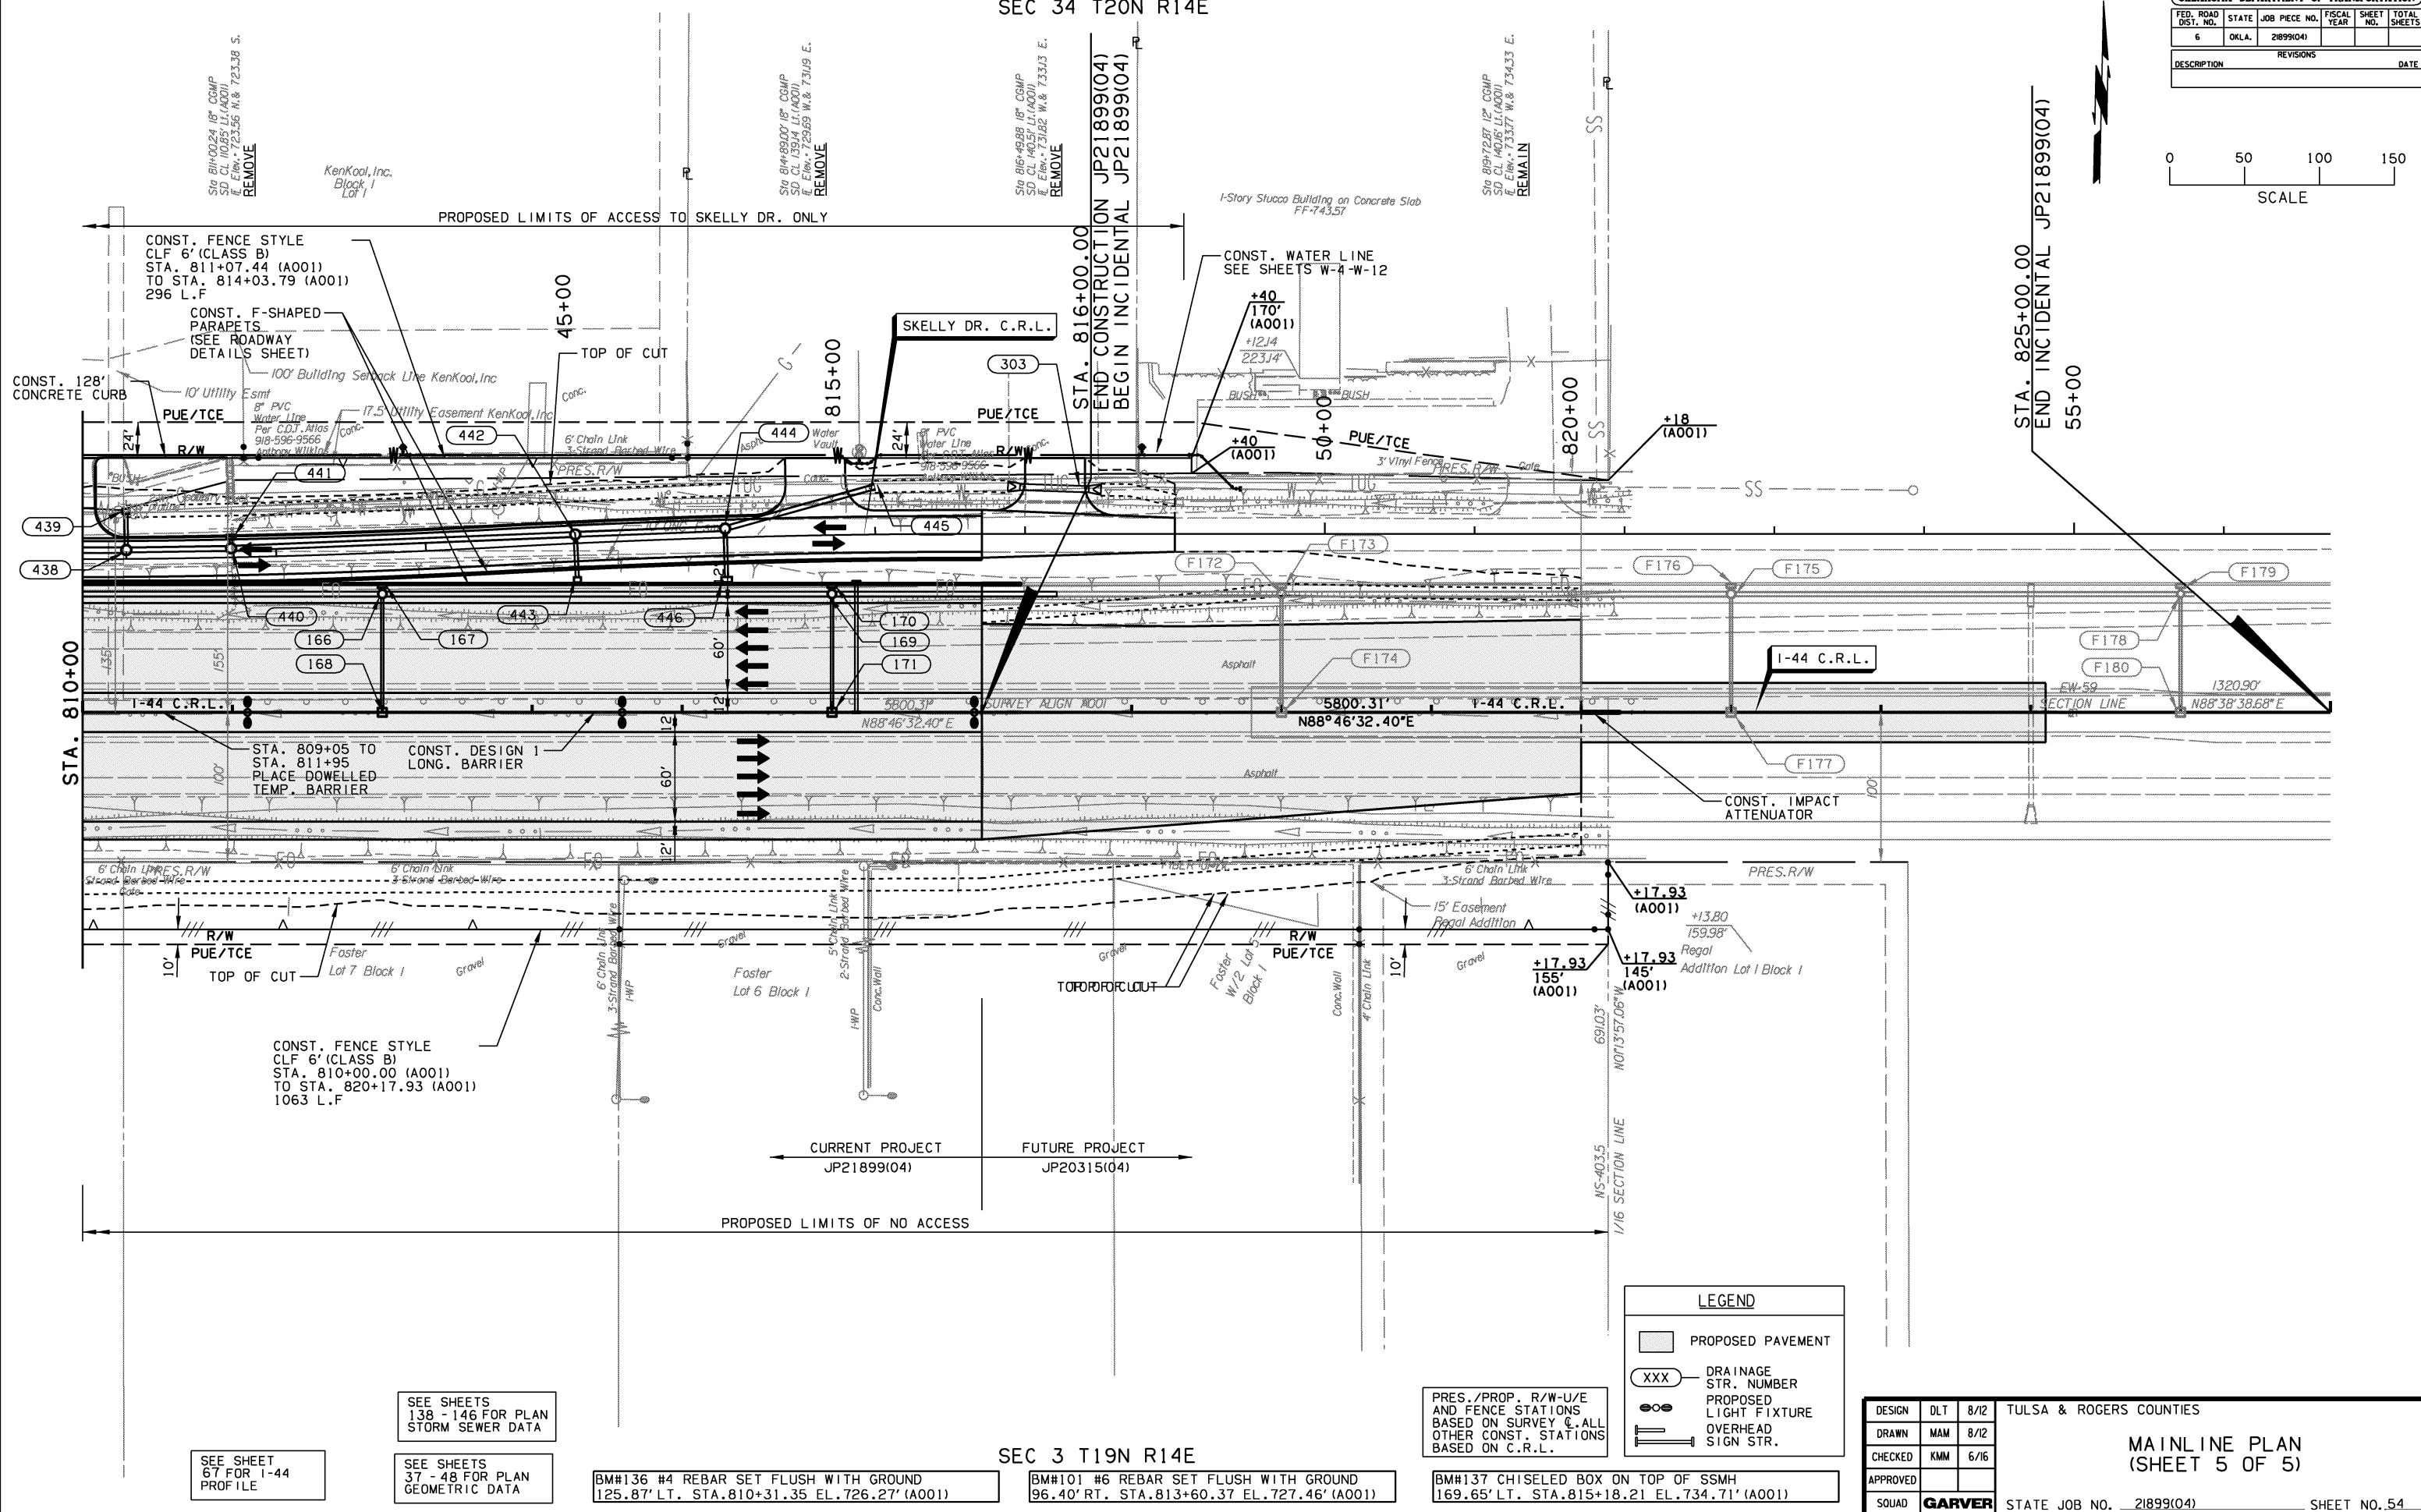


SEC 34 T20N R14E

OKLAHOMA DEPARTMENT OF TRANSPORTATION					
FED. ROAD DIST. NO.	STATE	JOB PIECE NO.	FISCAL YEAR	SHEET NO.	TOTAL SHEETS
6	OKLA.	21899(04)			
DESCRIPTION			REVISIONS	DATE	

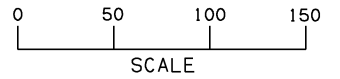

LEGEND

- PROPOSED PAVEMENT
- XXX DRAINAGE STR. NUMBER
- PROPOSED LIGHT FIXTURE
- OVERHEAD SIGN STR.

DESIGN	DLT	8/12	TULSA & ROGERS COUNTIES
DRAWN	MAM	8/12	MAINLINE PLAN (SHEET 5 OF 5)
CHECKED	KMM	6/16	
APPROVED			
SQUAD	GARVER		
STATE JOB NO. 21899(04)			SHEET NO. 54