

SEE SHEET 51 FOR I-44 PLAN VIEW

SEE SHEETS 138-146 FOR ADDITIONAL STORM SEWER DATA

BM#110 #5 REBAR SET FLUSH WITH GROUND
94.23' RT. STA. 769+15.39 EL. 694.13' (A001)


BM#109 CHISELED "X" ON TOP OF HEADWALL
83.04' RT. STA. 775+98.38 EL. 694.67' (A001)

BM#108 CHISELED "X" ON SIGN CONCRETE BASE
71.40' RT. STA. 779+93.40 EL. 700.60' (A001)

LEGEND

- EXIST. GRADE C.R.L.
- EXIST. GRADE P.G.L.(RT)
- EXIST. GRADE P.G.L.(LT)
- SPECIAL DITCH (RT)
- SPECIAL DITCH (LT)
- FINISH PROFILE GRADE

SCALE:
HORIZ.: 1"=50'
VERT.: 1"=5'

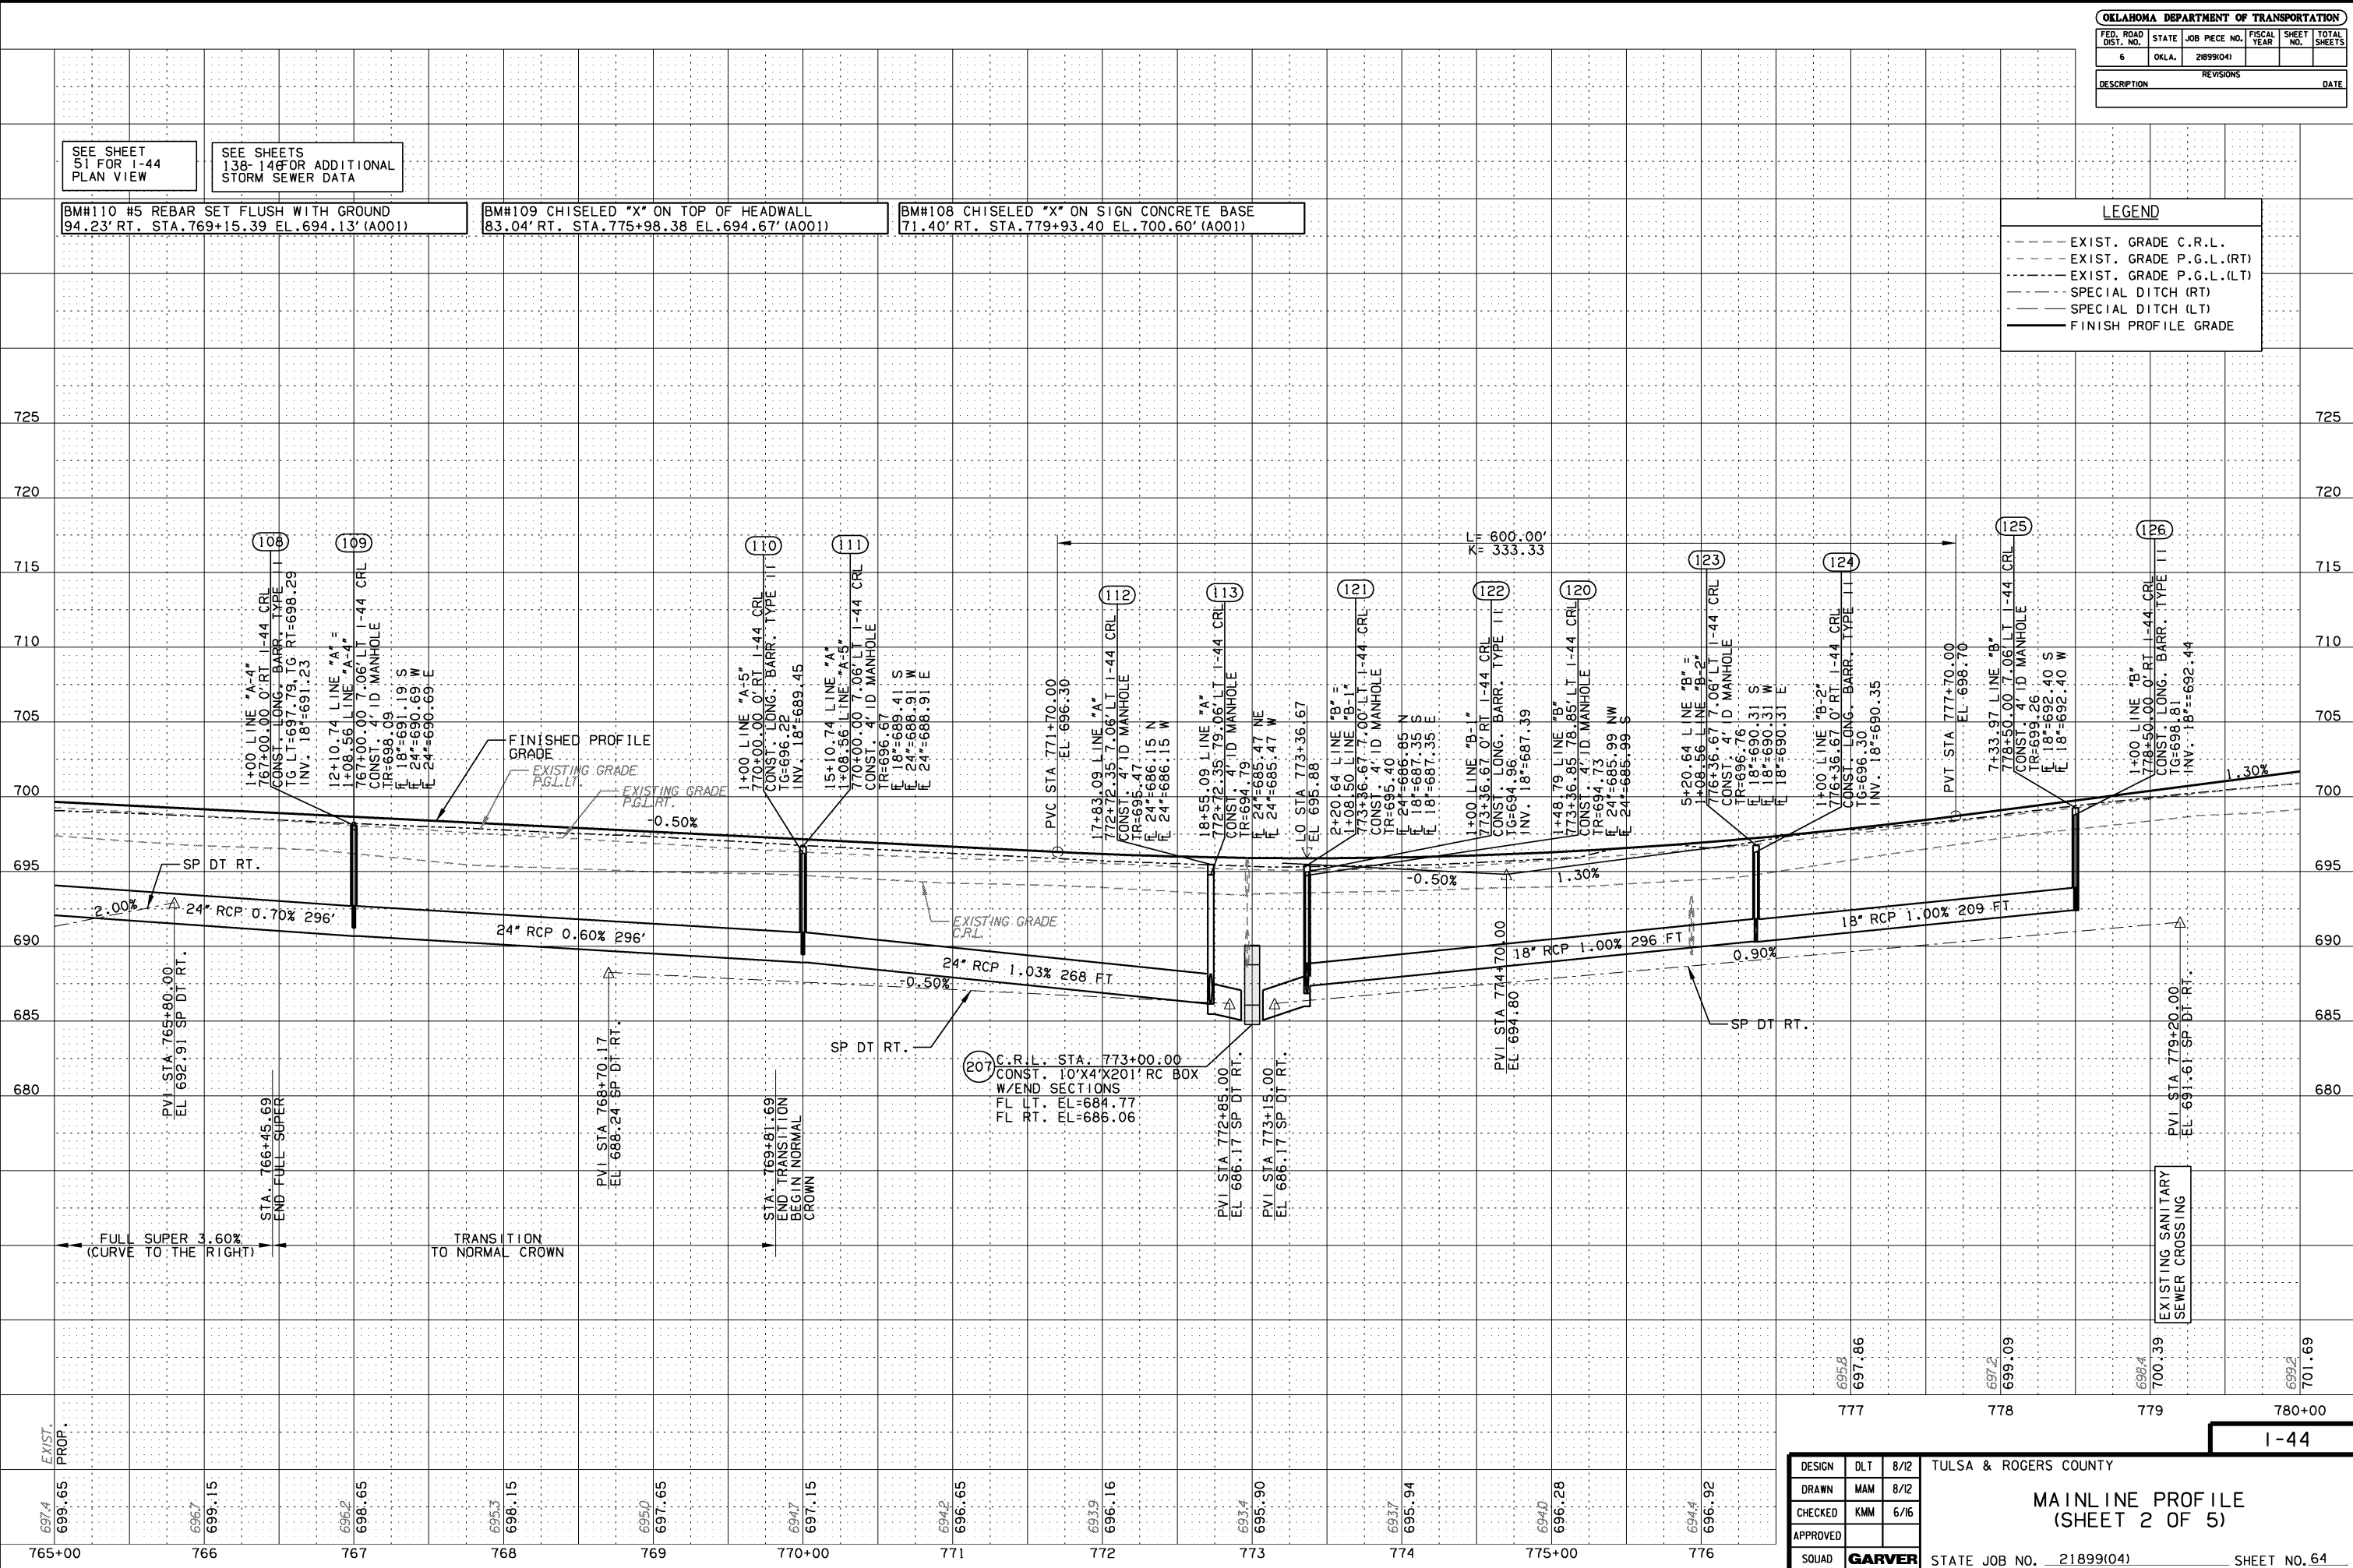

DESIGN	DLT	8/12	TULSA & ROGERS COUNTY
DRAWN	MAM	8/12	MAINLINE PROFILE (SHEET 2 OF 5)
CHECKED	KMM	6/16	
APPROVED			
SQUAD	GARVER	STATE JOB NO. 21899(04)	SHEET NO. 64