



SEC 33 T20N R14E

SEC 34 T20N R14E

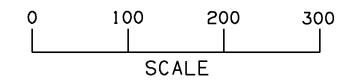

OKLAHOMA DEPARTMENT OF TRANSPORTATION					
FED. ROAD DIST. NO.	STATE	JOB PIECE NO.	FISCAL YEAR	SHEET NO.	TOTAL SHEETS
6	OKLA.	21899(04)			
DESCRIPTION			REVISIONS		DATE

SUMMARY OF DISTURBED AREA - PHASE 5															
PROJECT OUTFALL						INTERNAL COLLECTION POINT				DIRECT DISTURBED AREA					
ID	ALIGN	STATION	DISTURBED AREA	PRE-TREATED DIST. AREA	TOTAL OUTFALL DIST. AREA	TREATMENT	ID	ALIGN	STATION	DESCRIPTION	TREATMENT	ID	ACRES	ALIGN	STATION RANGE
O-4	145th	110+25	-	3.03	3.03	RFD TYPE 3	201	145th	110+70	Proposed Box	RFD TYPE 3	A5-1	3.03	145th	108+50 TO 113+75 RT
O-5	145th	115+25	-	1.15	1.15	RFD TYPE 3	1004	145th	115+85	Existing Structure	RFD TYPE 3	A5-2	1.15	145th	114+25 TO 119+10 RT
												PHASE 5 TOTAL =		4.18	ACRES

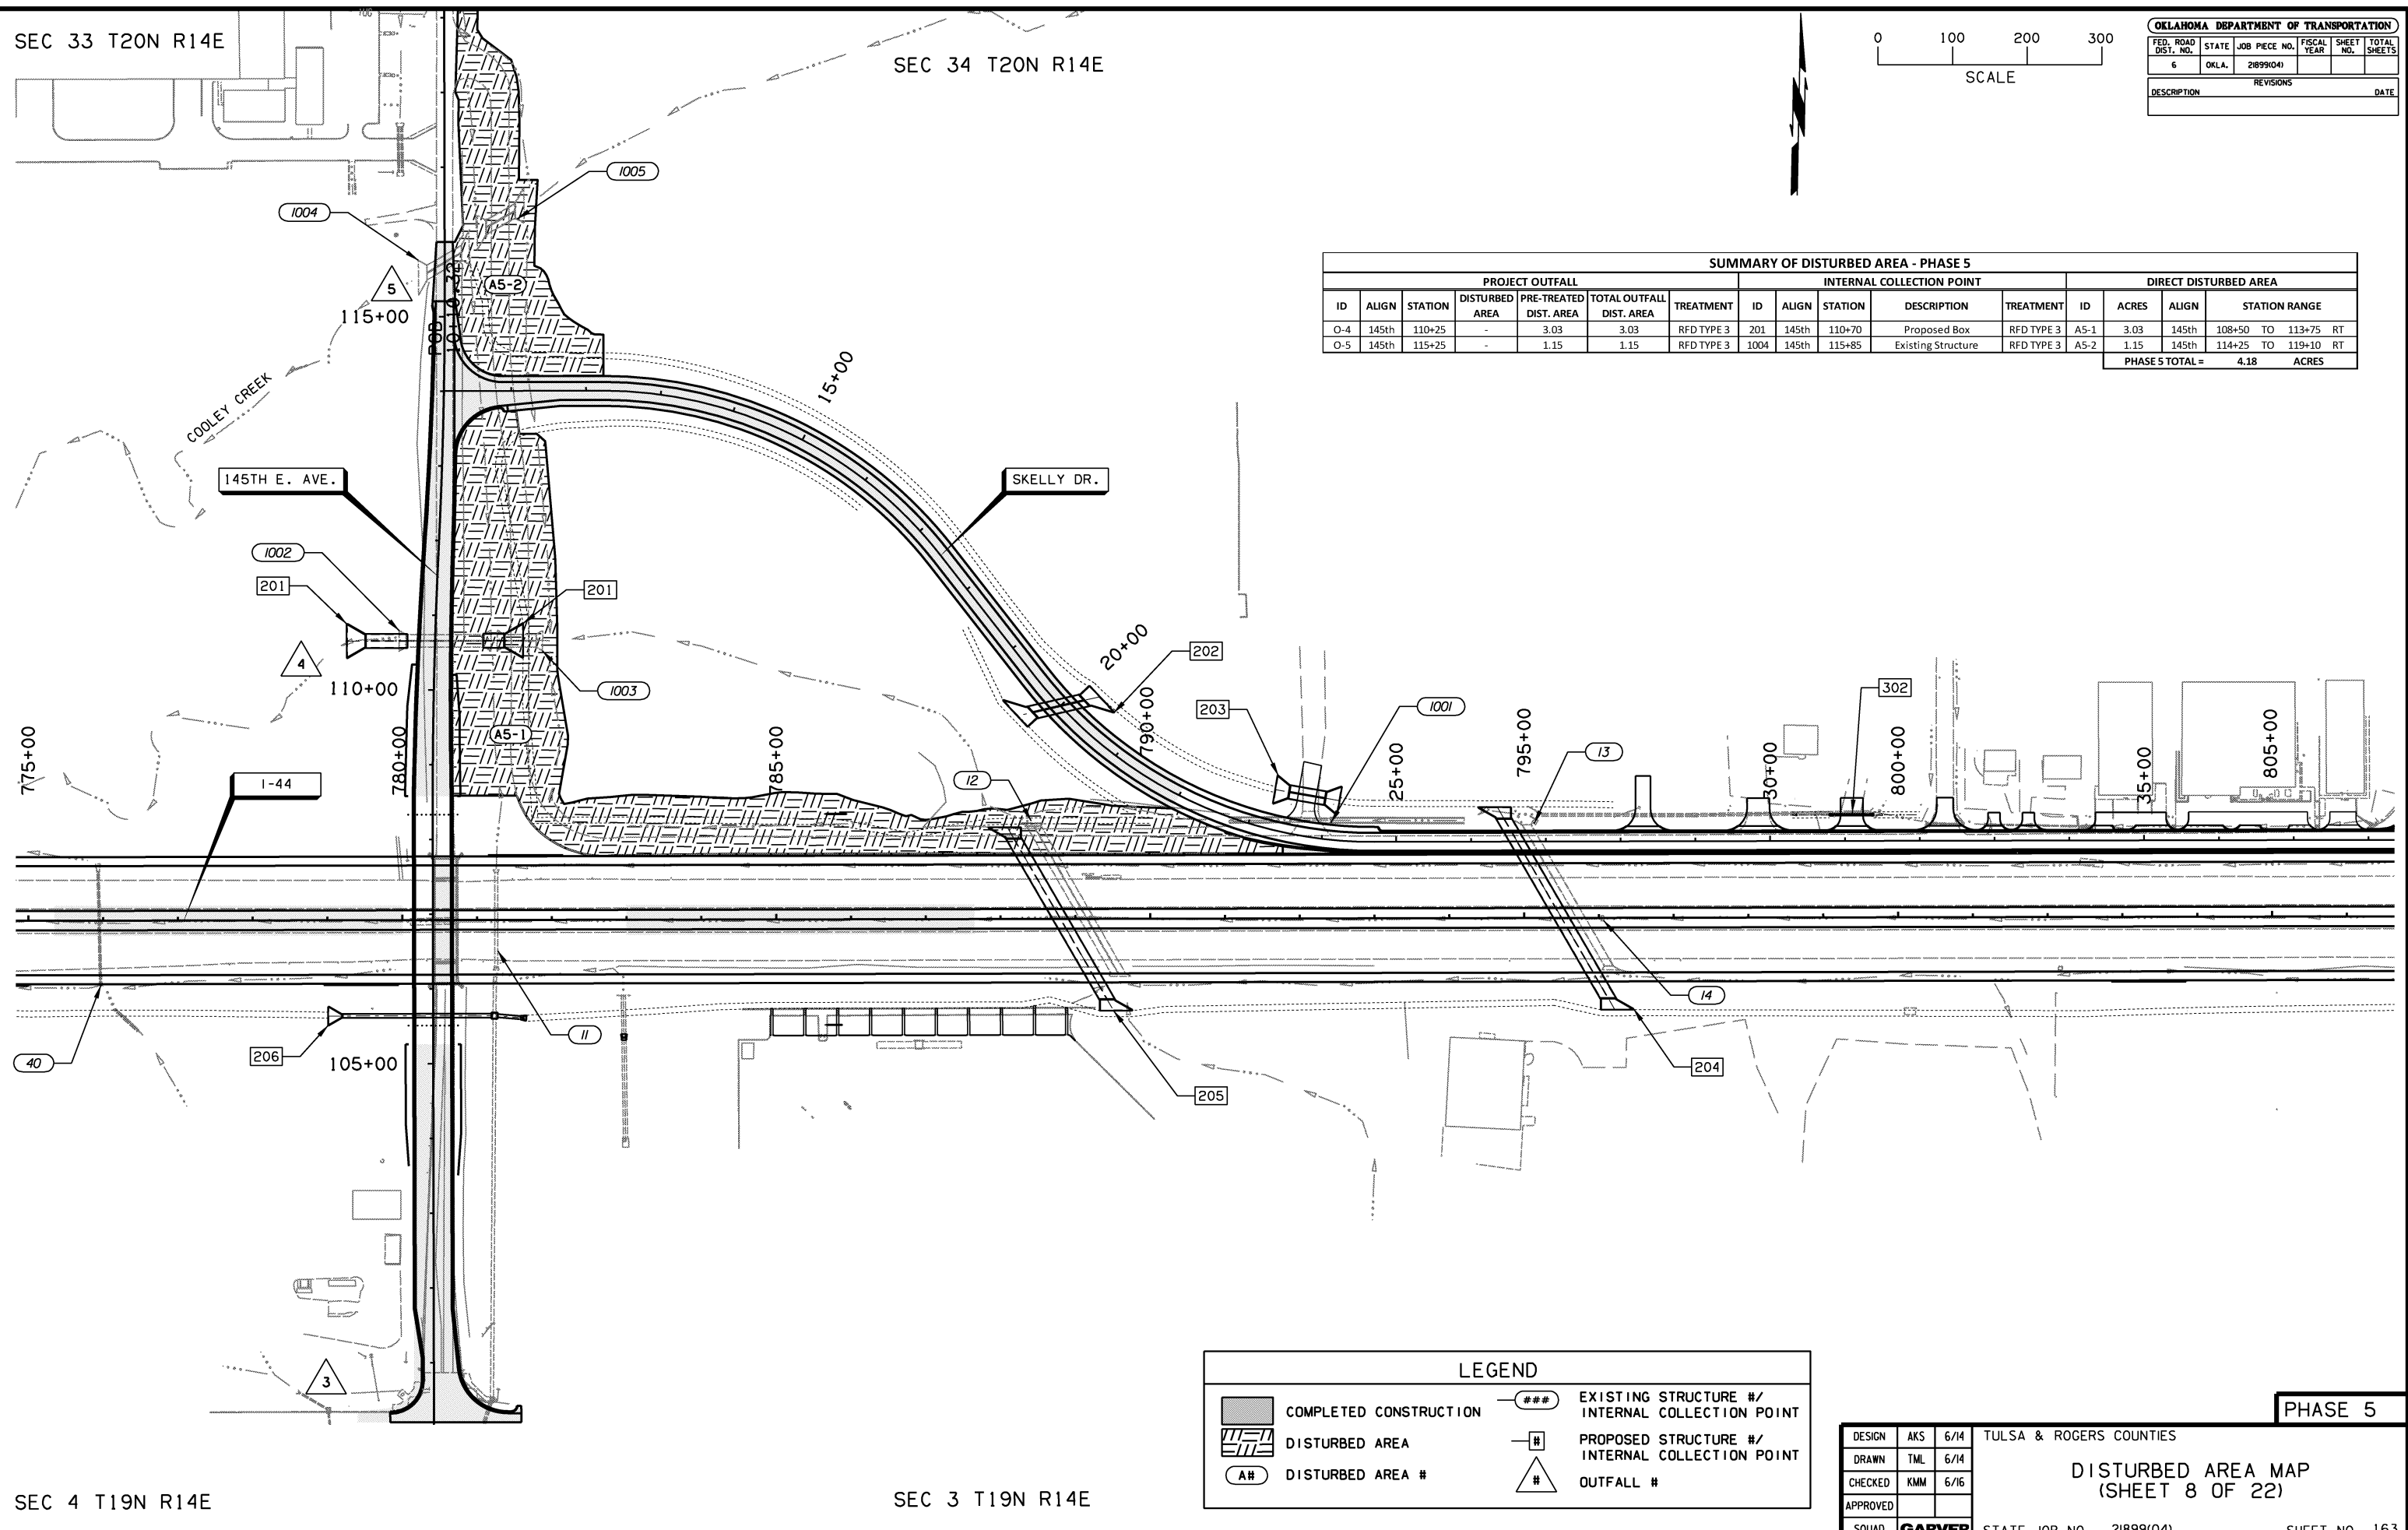

SEC 4 T19N R14E

SEC 3 T19N R14E

LEGEND			
	COMPLETED CONSTRUCTION		EXISTING STRUCTURE #/ INTERNAL COLLECTION POINT
	DISTURBED AREA		PROPOSED STRUCTURE #/ INTERNAL COLLECTION POINT
	DISTURBED AREA #		OUTFALL #

DESIGN	AKS	6/14	TULSA & ROGERS COUNTIES
DRAWN	TML	6/14	
CHECKED	KMM	6/16	
APPROVED			
SQUAD	GARVER	STATE JOB NO. 21899(04)	SHEET NO. 163

DISTURBED AREA MAP
(SHEET 8 OF 22)

PHASE 5