



SEC 33 T20N R14E

SEC 34 T20N R14E

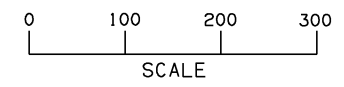

OKLAHOMA DEPARTMENT OF TRANSPORTATION					
FED. ROAD DIST. NO.	STATE	JOB PIECE NO.	FISCAL YEAR	SHEET NO.	TOTAL SHEETS
6	OKLA.	21899(04)			
DESCRIPTION			REVISIONS	DATE	

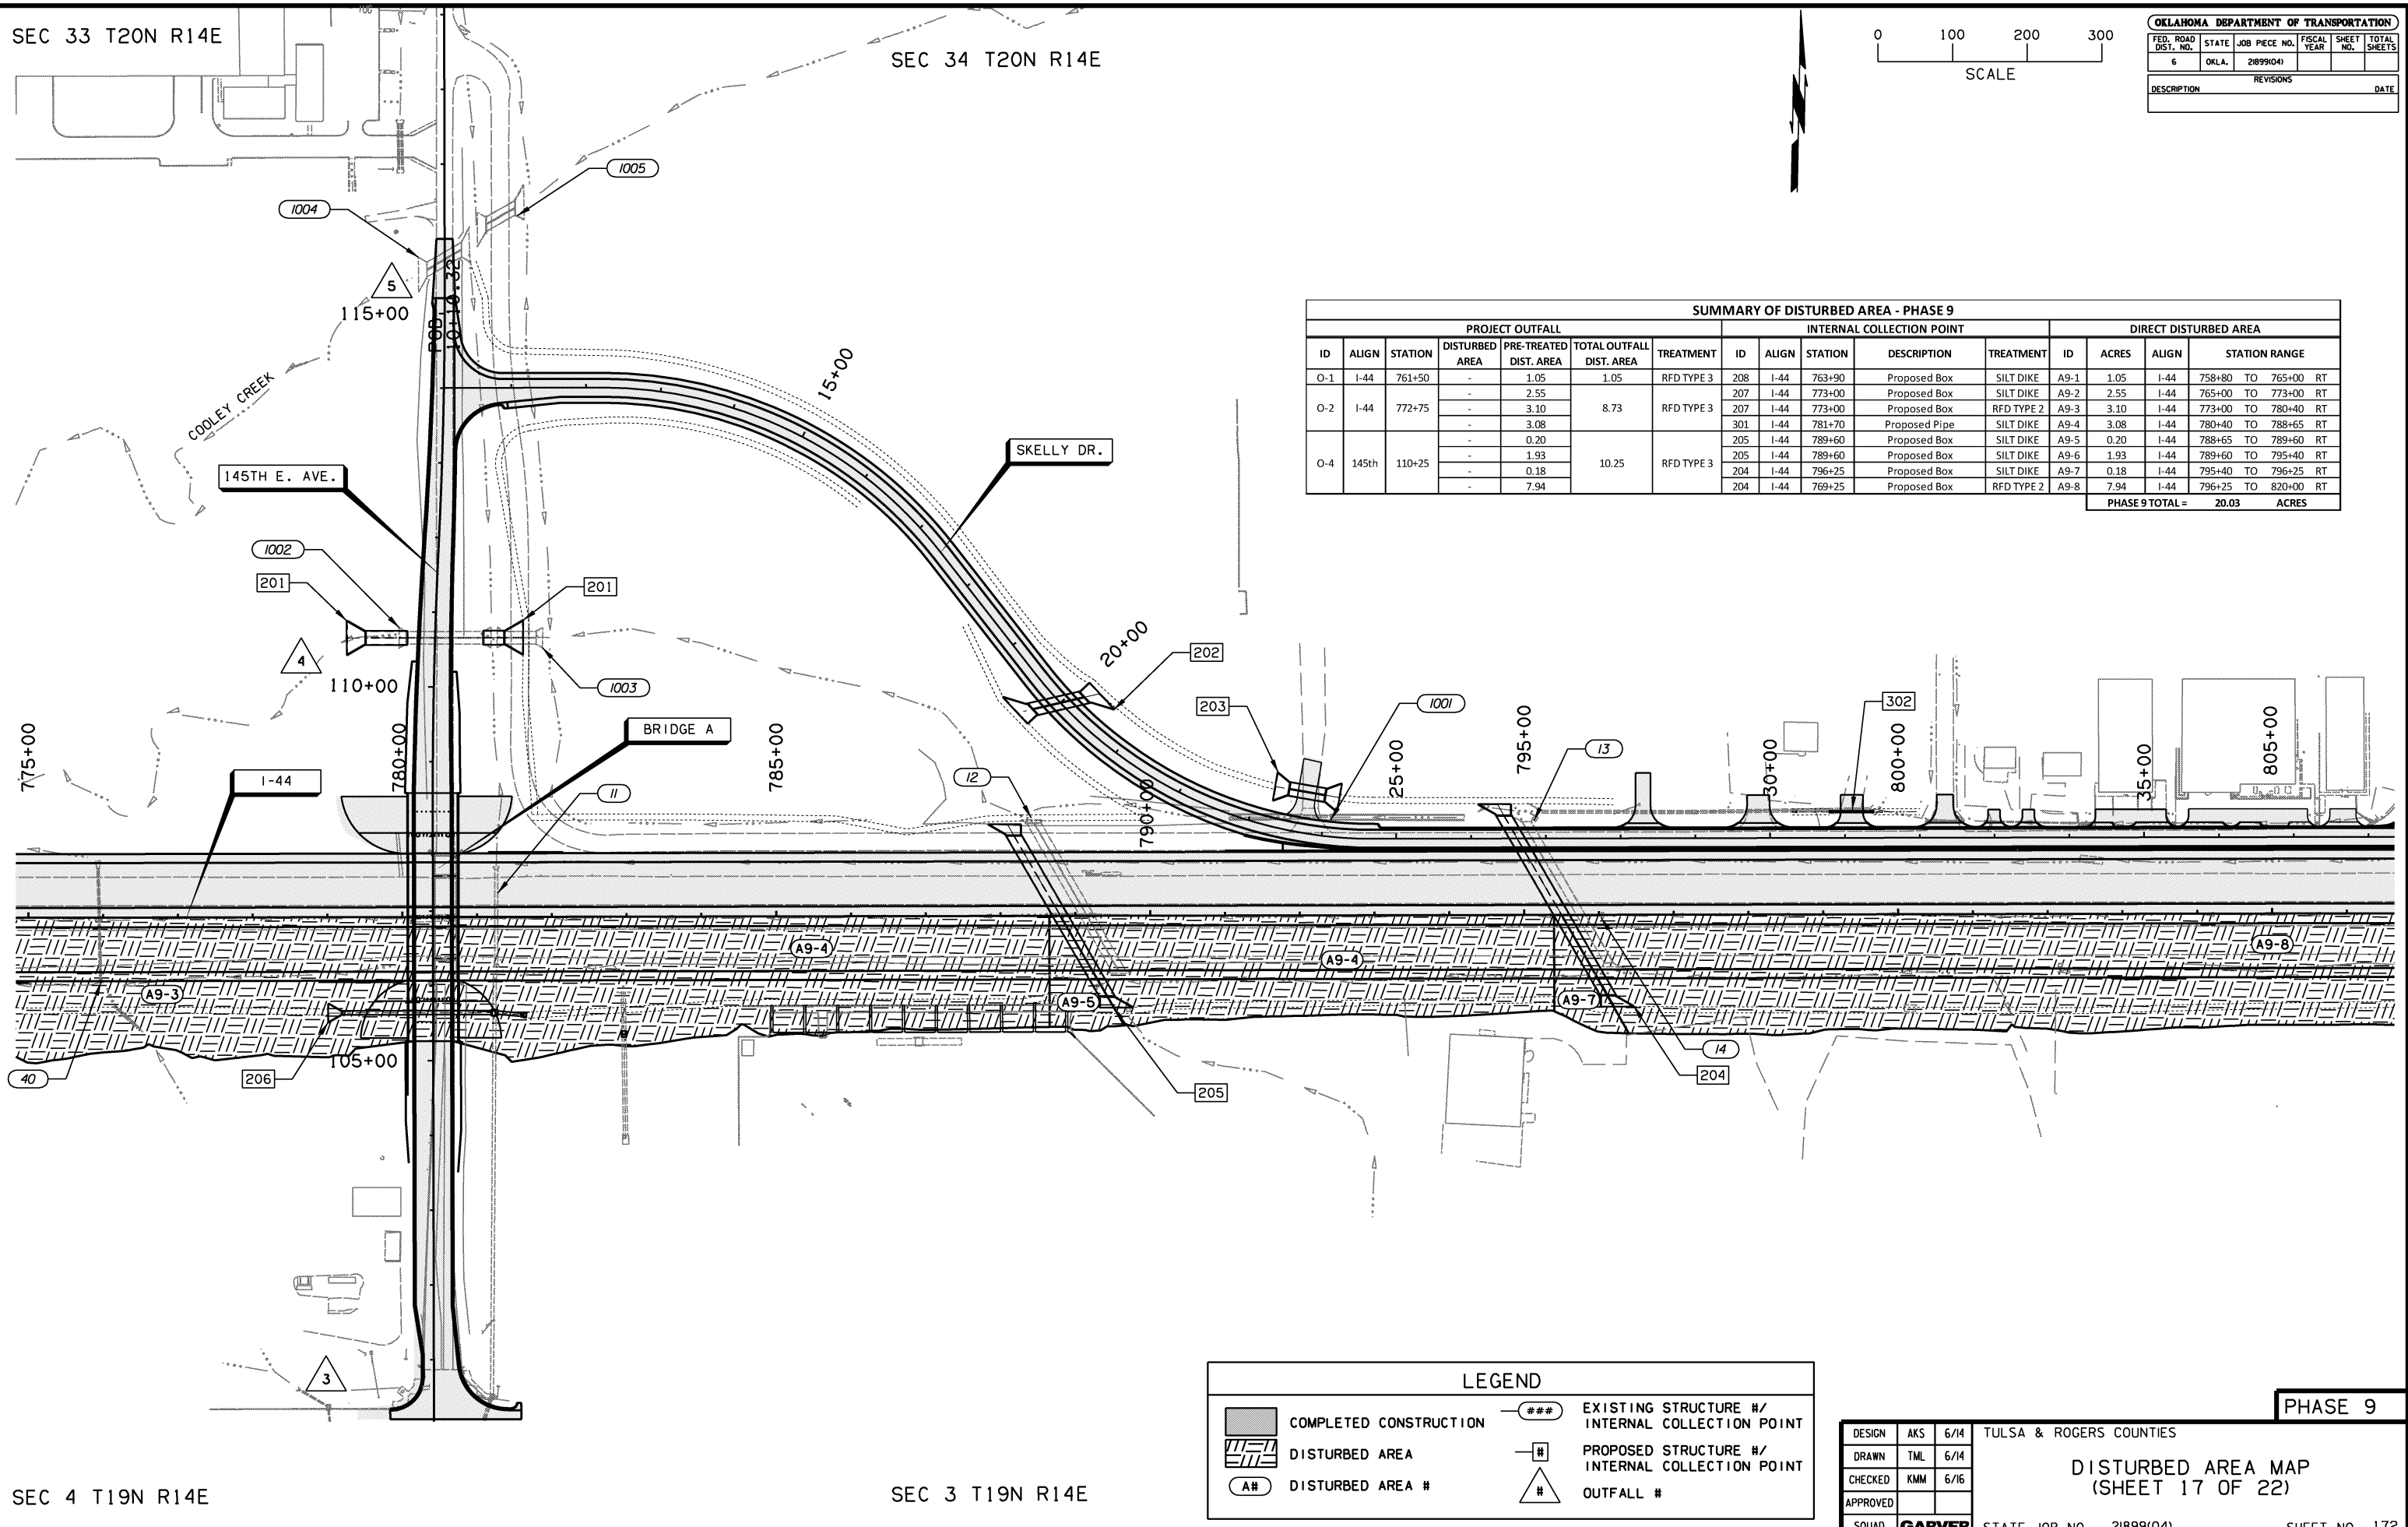

SUMMARY OF DISTURBED AREA - PHASE 9															
PROJECT OUTFALL						INTERNAL COLLECTION POINT				DIRECT DISTURBED AREA					
ID	ALIGN	STATION	DISTURBED AREA	PRE-TREATED DIST. AREA	TOTAL OUTFALL DIST. AREA	TREATMENT	ID	ALIGN	STATION	DESCRIPTION	TREATMENT	ID	ACRES	ALIGN	STATION RANGE
O-1	I-44	761+50	-	1.05	1.05	RFD TYPE 3	208	I-44	763+90	Proposed Box	SILT DIKE	A9-1	1.05	I-44	758+80 TO 765+00
			-	2.55			207	I-44	773+00	Proposed Box	SILT DIKE	A9-2	2.55	I-44	765+00 TO 773+00
O-2	I-44	772+75	-	3.10	8.73	RFD TYPE 3	207	I-44	773+00	Proposed Box	RFD TYPE 2	A9-3	3.10	I-44	773+00 TO 780+40
			-	3.08			301	I-44	781+70	Proposed Pipe	SILT DIKE	A9-4	3.08	I-44	780+40 TO 788+65
			-	0.20			205	I-44	789+60	Proposed Box	SILT DIKE	A9-5	0.20	I-44	788+65 TO 789+60
O-4	145th	110+25	-	1.93	10.25	RFD TYPE 3	205	I-44	789+60	Proposed Box	SILT DIKE	A9-6	1.93	I-44	789+60 TO 795+40
			-	0.18			204	I-44	796+25	Proposed Box	SILT DIKE	A9-7	0.18	I-44	795+40 TO 796+25
			-	7.94			204	I-44	769+25	Proposed Box	RFD TYPE 2	A9-8	7.94	I-44	796+25 TO 820+00
			PHASE 9 TOTAL =				20.03	ACRES							

LEGEND			
	COMPLETED CONSTRUCTION		EXISTING STRUCTURE #/ INTERNAL COLLECTION POINT
	DISTURBED AREA		PROPOSED STRUCTURE #/ INTERNAL COLLECTION POINT
	DISTURBED AREA #		OUTFALL #

DESIGN	AKS	6/14	TULSA & ROGERS COUNTIES
DRAWN	TML	6/14	
CHECKED	KMM	6/16	
APPROVED			
SQUAD	<b>GARVER</b>	STATE JOB NO. 21899(04)	SHEET NO. 172

SEC 4 T19N R14E

SEC 3 T19N R14E

PHASE 9

DISTURBED AREA MAP (SHEET 17 OF 22)