



OKLAHOMA DEPARTMENT OF TRANSPORTATION						
FED. ROAD DIST. NO.	STATE	JOB PIECE NO.	FISCAL YEAR	SHEET NO.	TOTAL SHEETS	
6	OKLA.	21899(04)				
DESCRIPTION			REVISIONS		DATE	

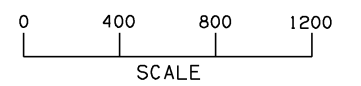

LEGEND	
	NORTH BOUND
	SOUTH BOUND

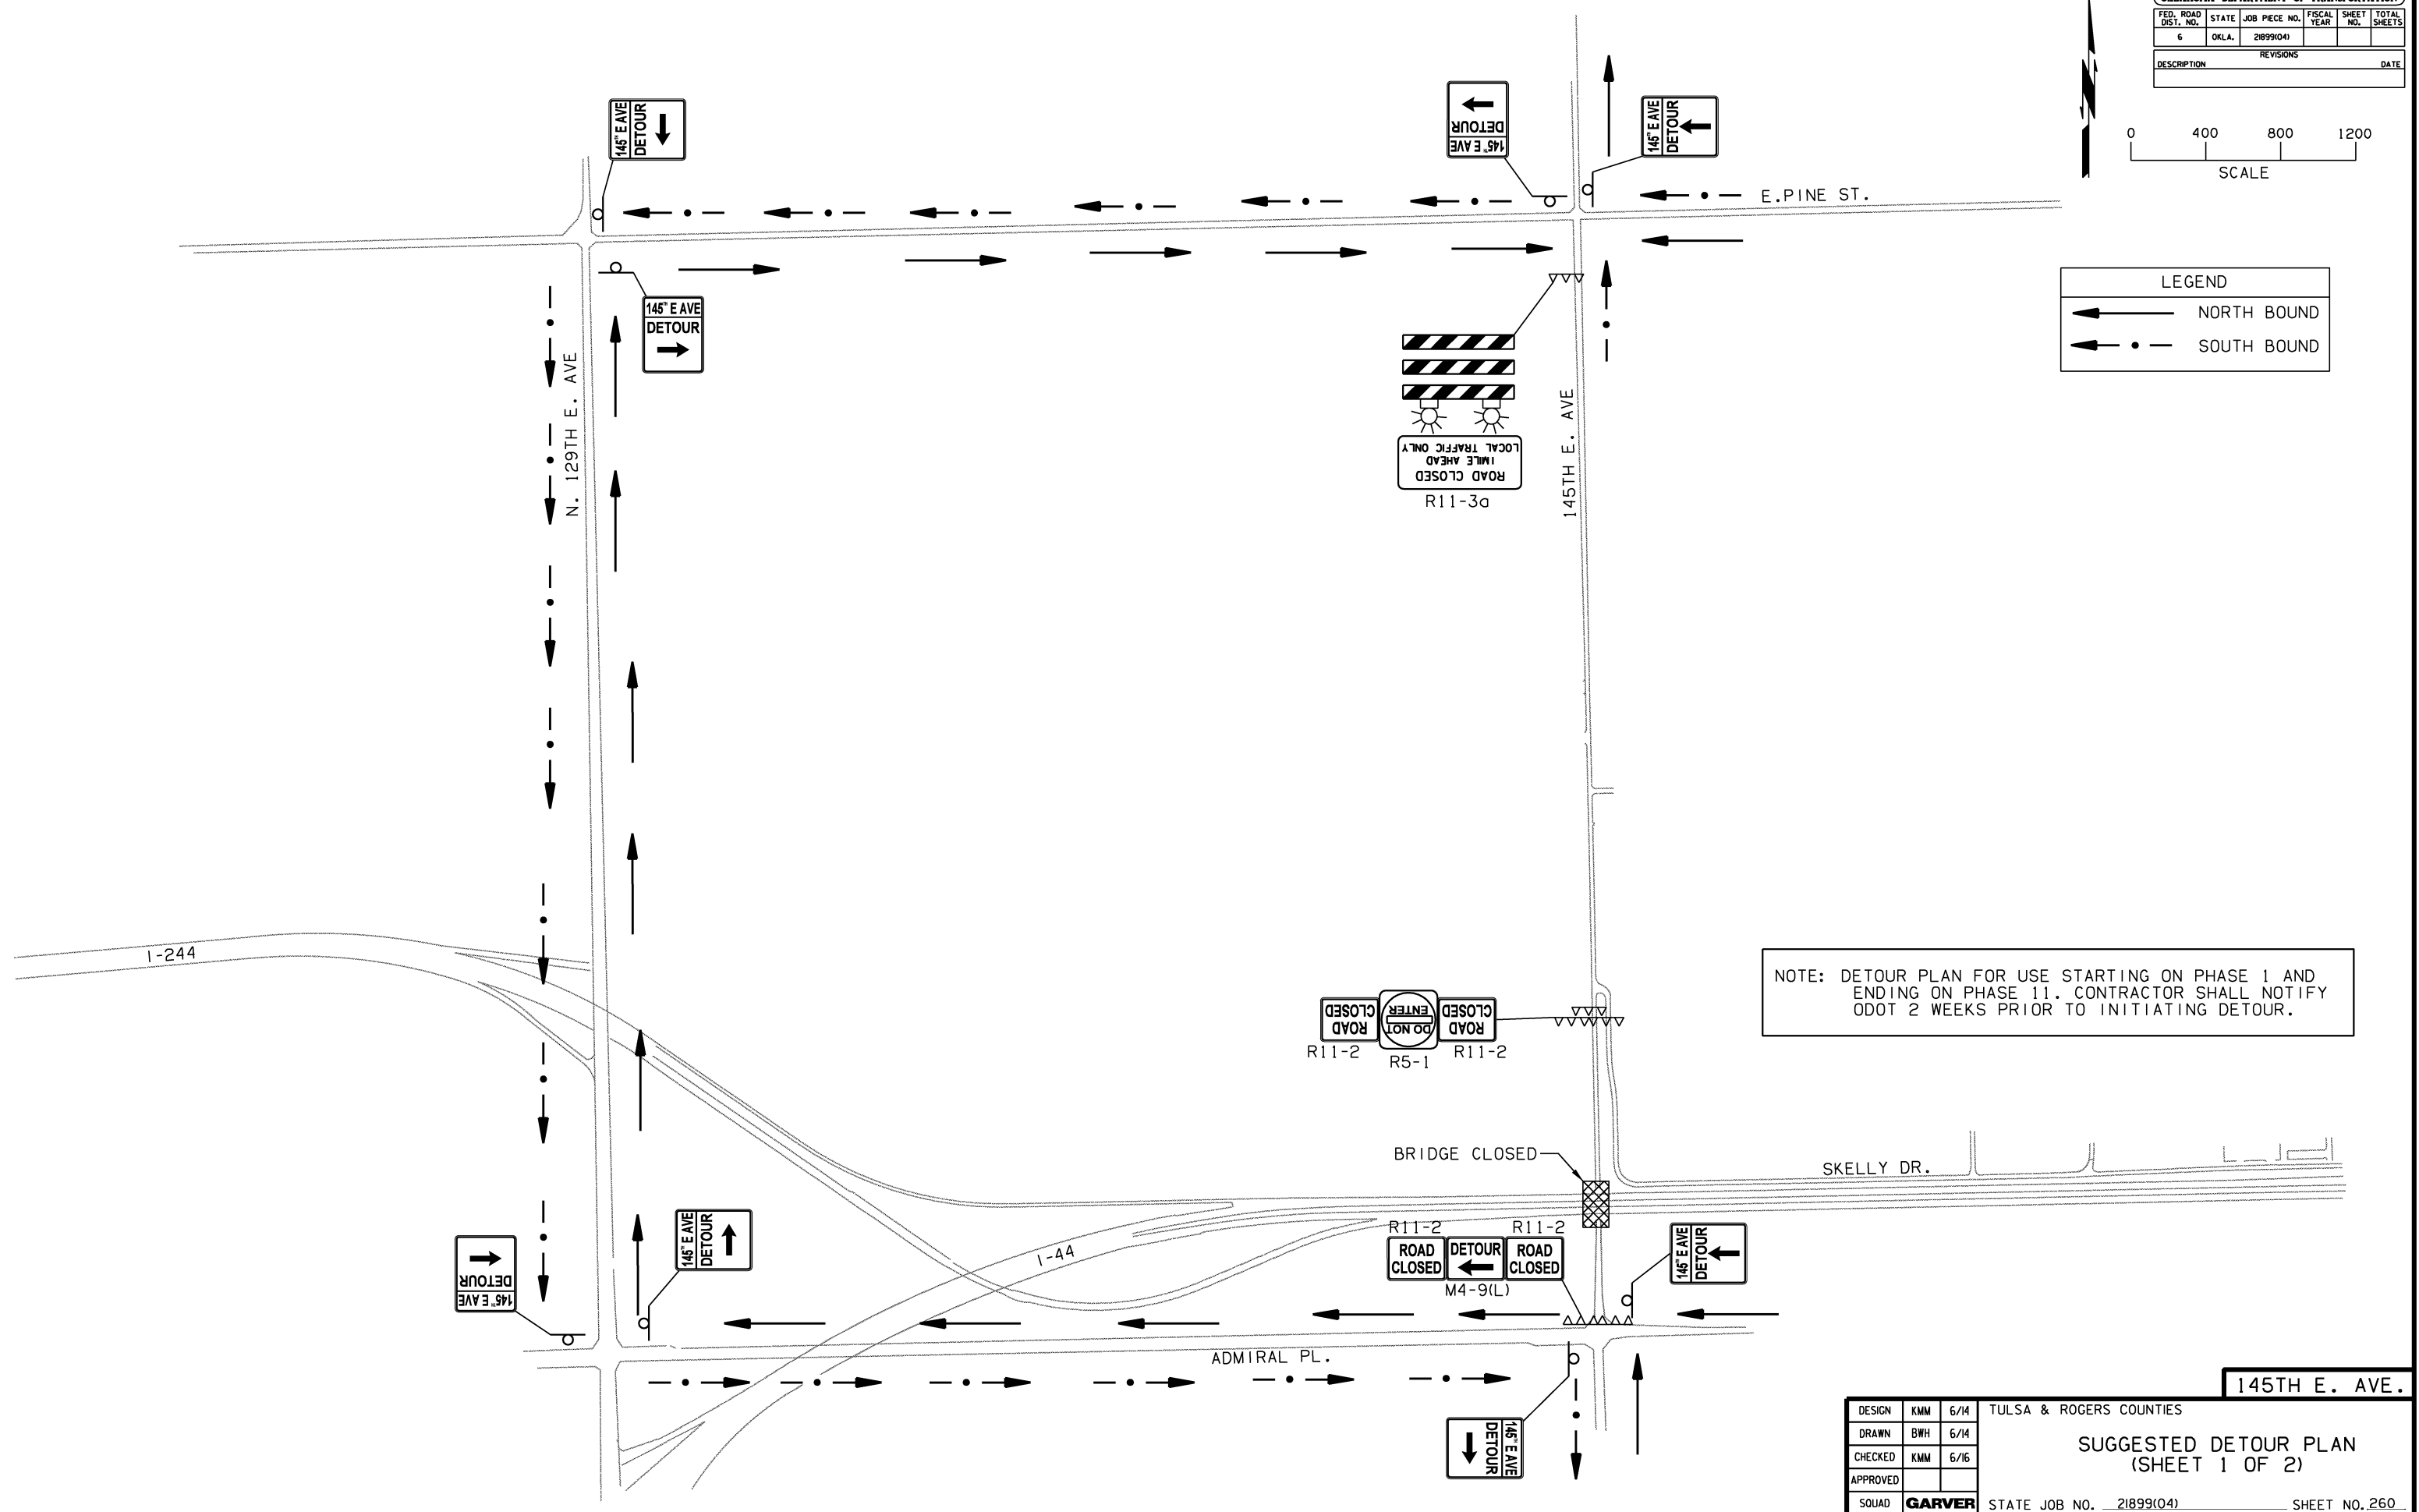

NOTE: DETOUR PLAN FOR USE STARTING ON PHASE 1 AND ENDING ON PHASE 11. CONTRACTOR SHALL NOTIFY ODOT 2 WEEKS PRIOR TO INITIATING DETOUR.

DESIGN	KMM	6/14
DRAWN	BWH	6/14
CHECKED	KMM	6/16
APPROVED		
SQUAD	GARVER	

TULSA & ROGERS COUNTIES
SUGGESTED DETOUR PLAN
 (SHEET 1 OF 2)
 STATE JOB NO. 21899(04) SHEET NO. 260