
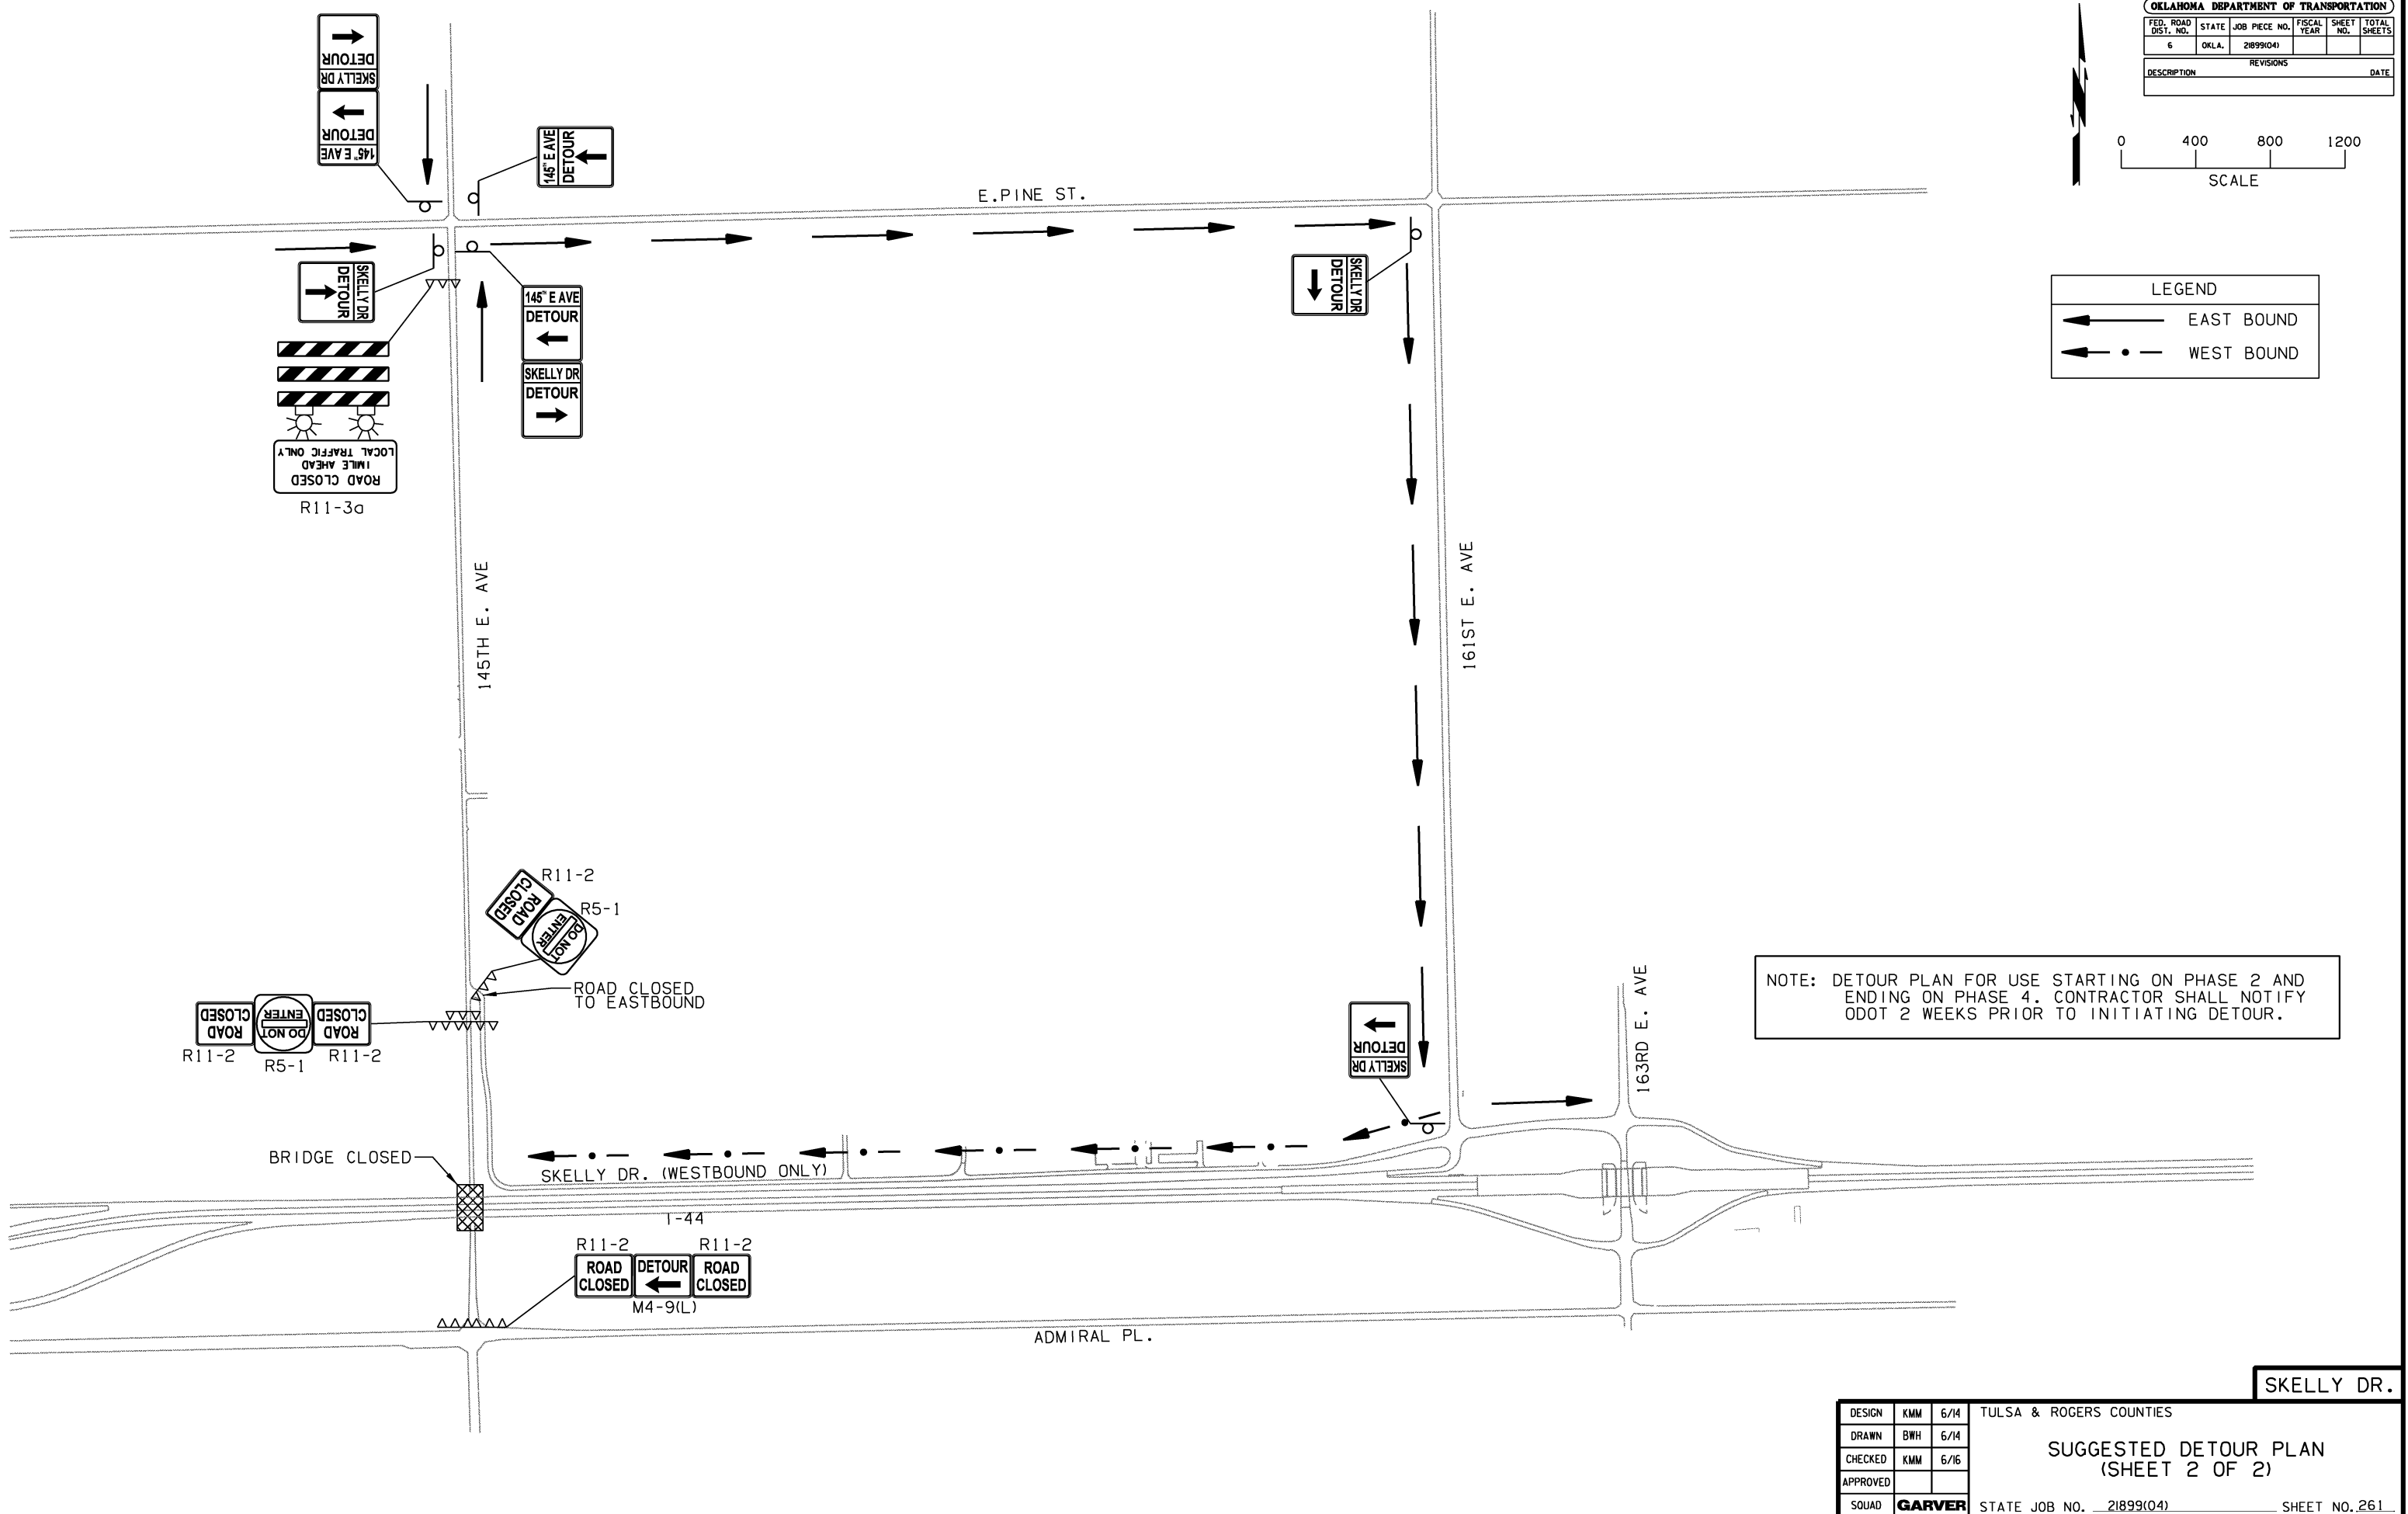
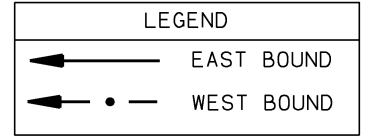


OKLAHOMA DEPARTMENT OF TRANSPORTATION						
FED. ROAD DIST. NO.	STATE	JOB PIECE NO.	FISCAL YEAR	SHEET NO.	TOTAL SHEETS	
6	OKLA.	21899(04)				
DESCRIPTION		REVISIONS			DATE	

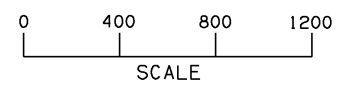

NOTE: DETOUR PLAN FOR USE STARTING ON PHASE 2 AND ENDING ON PHASE 4. CONTRACTOR SHALL NOTIFY ODOT 2 WEEKS PRIOR TO INITIATING DETOUR.

DESIGN	KMM	6/14
DRAWN	BWH	6/14
CHECKED	KMM	6/16
APPROVED		
SQUAD	GARVER	

TULSA & ROGERS COUNTIES
SUGGESTED DETOUR PLAN
(SHEET 2 OF 2)
STATE JOB NO. 21899(04) SHEET NO. 261