

OKLAHOMA DEPARTMENT OF TRANSPORTATION				
FED. ROAD DIST. NO.	STATE	PROJ. NO.	FISCAL YEAR	SHEET NO. TOTAL SHEETS
	OKLA.			
DESCRIPTION		REVISIONS	DATE	



T-20-N,  
R-14-E,  
Sec 33

T-20-N,  
R-14-E,  
Sec 33


T-20-N,  
R-14-E,  
Sec 33

T-19-N,  
R-14-E,  
Sec 4

T-20-N,  
R-14-E,  
Sec 33

OKLAHOMA DEPARTMENT OF TRANSPORTATION SURVEY DIVISION			
PLS	RWA		
DRAWN	GAA		
CHECKED	AKB		
APPROVED	BAP		
CREW	CHOUTEAU	SWO 4707 (2) PROJECT NO. 21899(04) SHEET NO. S-9	

**SURVEY DATA SHEET**

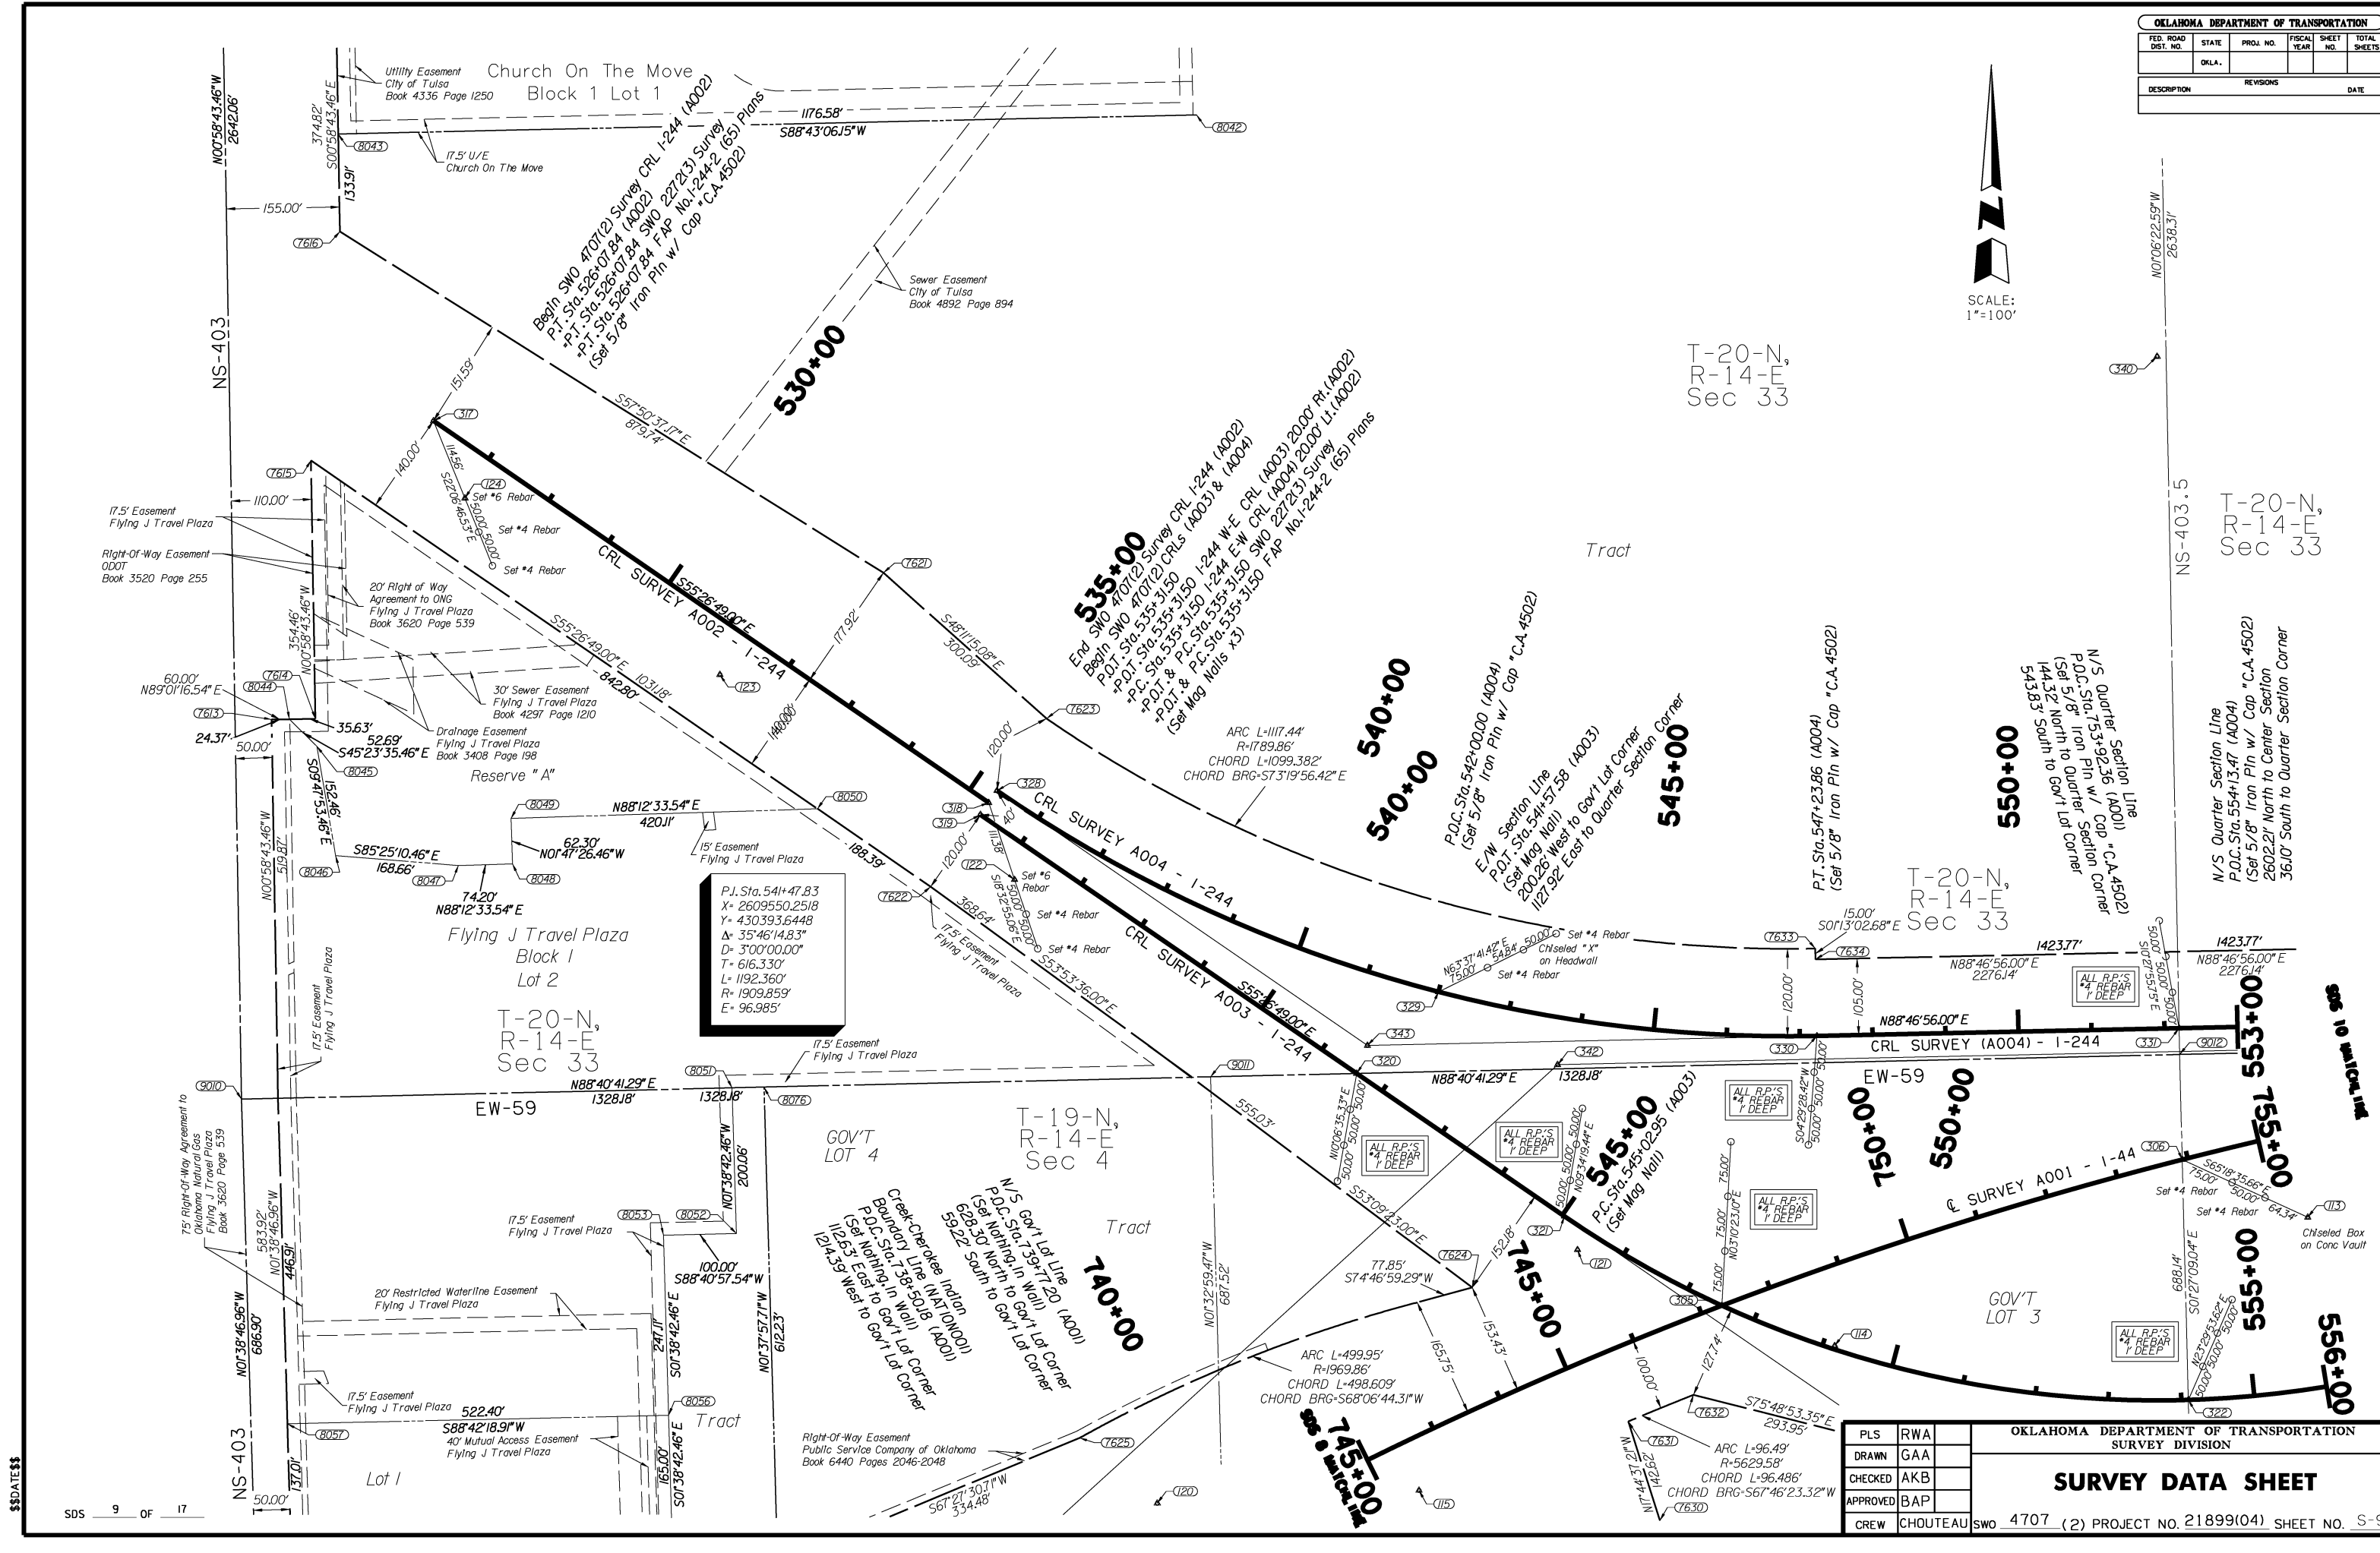

P.I. Sta. 541+47.83  
 X= 430393.6448  
 Y= 430393.6448  
 Δ= 35°46'14.83"  
 D= 3'00"00.00"  
 T= 616.330'  
 R= 1909.859'  
 E= 96.985'

SEE TO WATER LINE

SEE TO WATER LINE