


TRAFFIC CONTROL KEY NOTES

- ① CLOSE BOTH 2ND STREET RAMPS TO NB US-75 AND EB I-444 FOR THE DURATION OF BRIDGE REHABILITATION.
- ② REMOVAL OF EXISTING BRIDGE DECK AND REPAIRS TO SUPERSTRUCTURE WILL OCCUR OVER TRAFFIC.

DESCRIPTION	REVISIONS	DATE

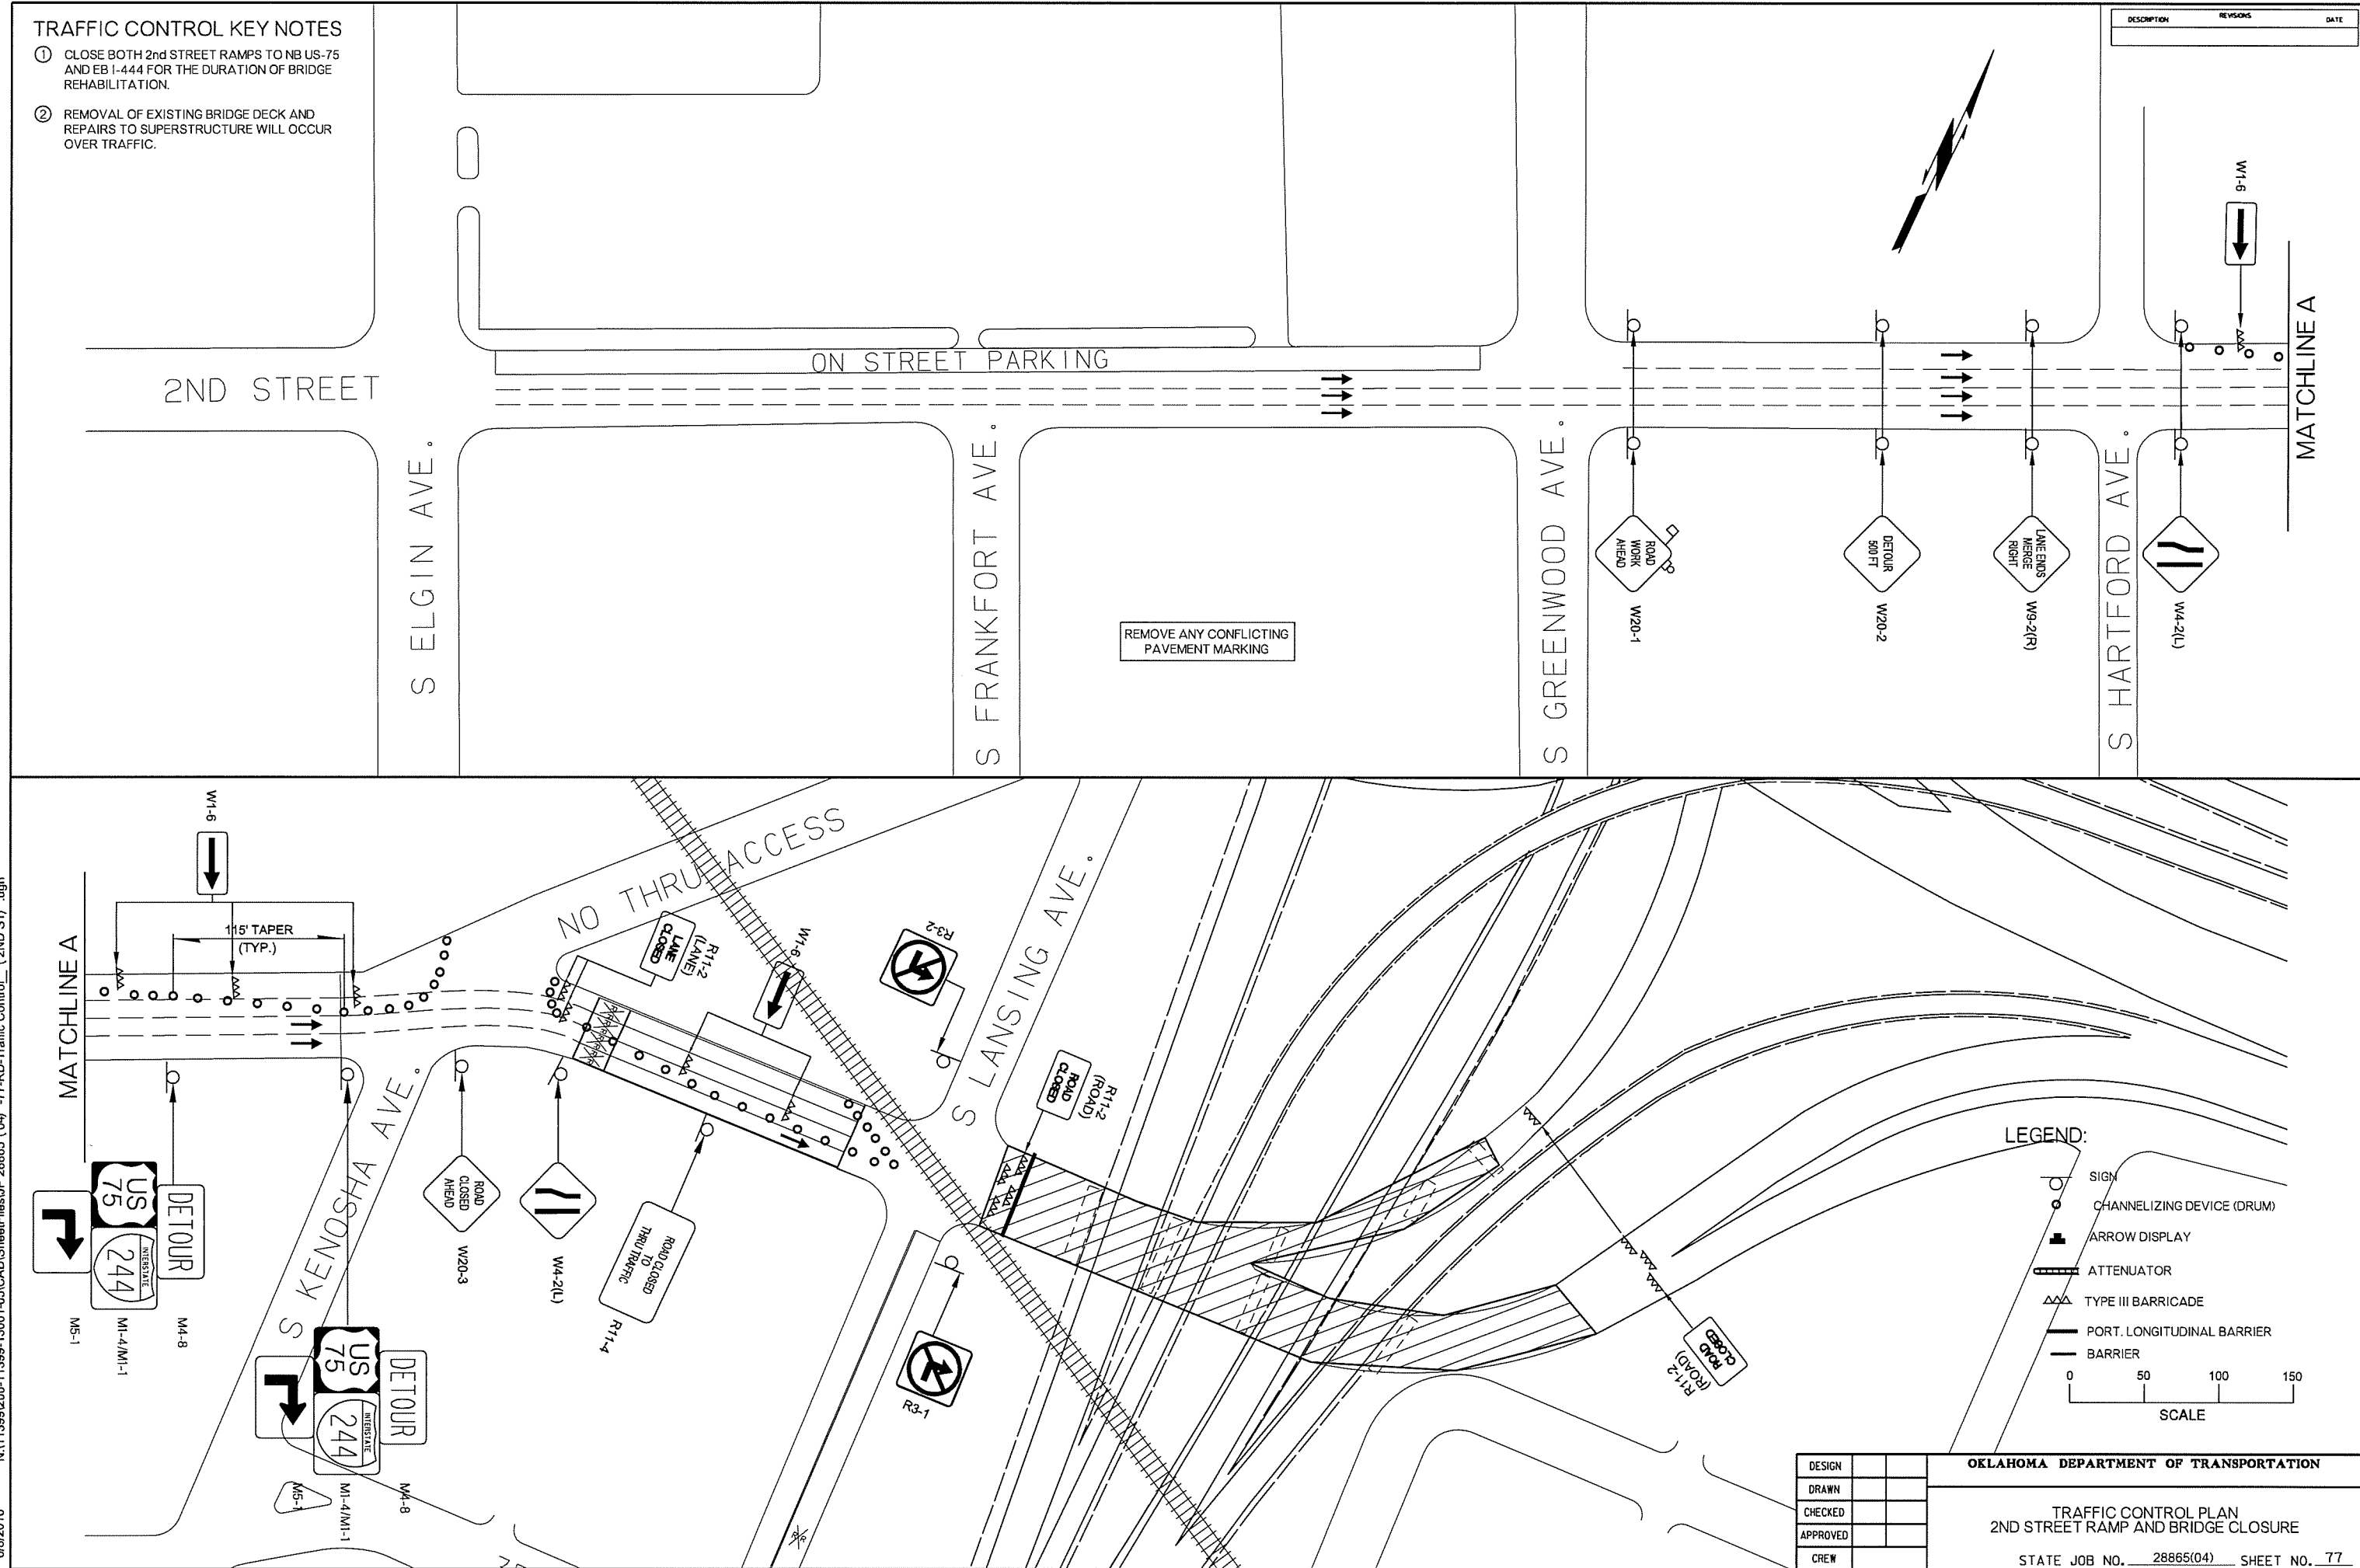

6/8/2016 N:\11399200-11399-13001-05\CAD\SheetFiles\JP 28865 (04) -77-RD-Traffic Control_ (2ND ST) .dgn

DESIGN	
DRAWN	
CHECKED	
APPROVED	
CREW	

OKLAHOMA DEPARTMENT OF TRANSPORTATION

TRAFFIC CONTROL PLAN
2ND STREET RAMP AND BRIDGE CLOSURE

STATE JOB NO. 28865(04) SHEET NO. 77
TULSA CO. 2ND STREET