
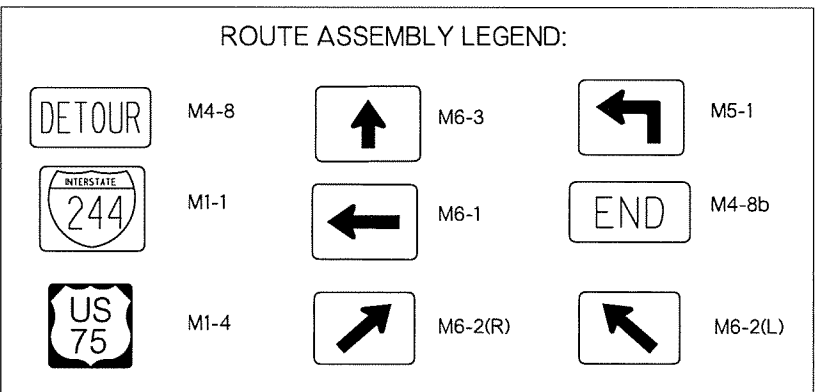
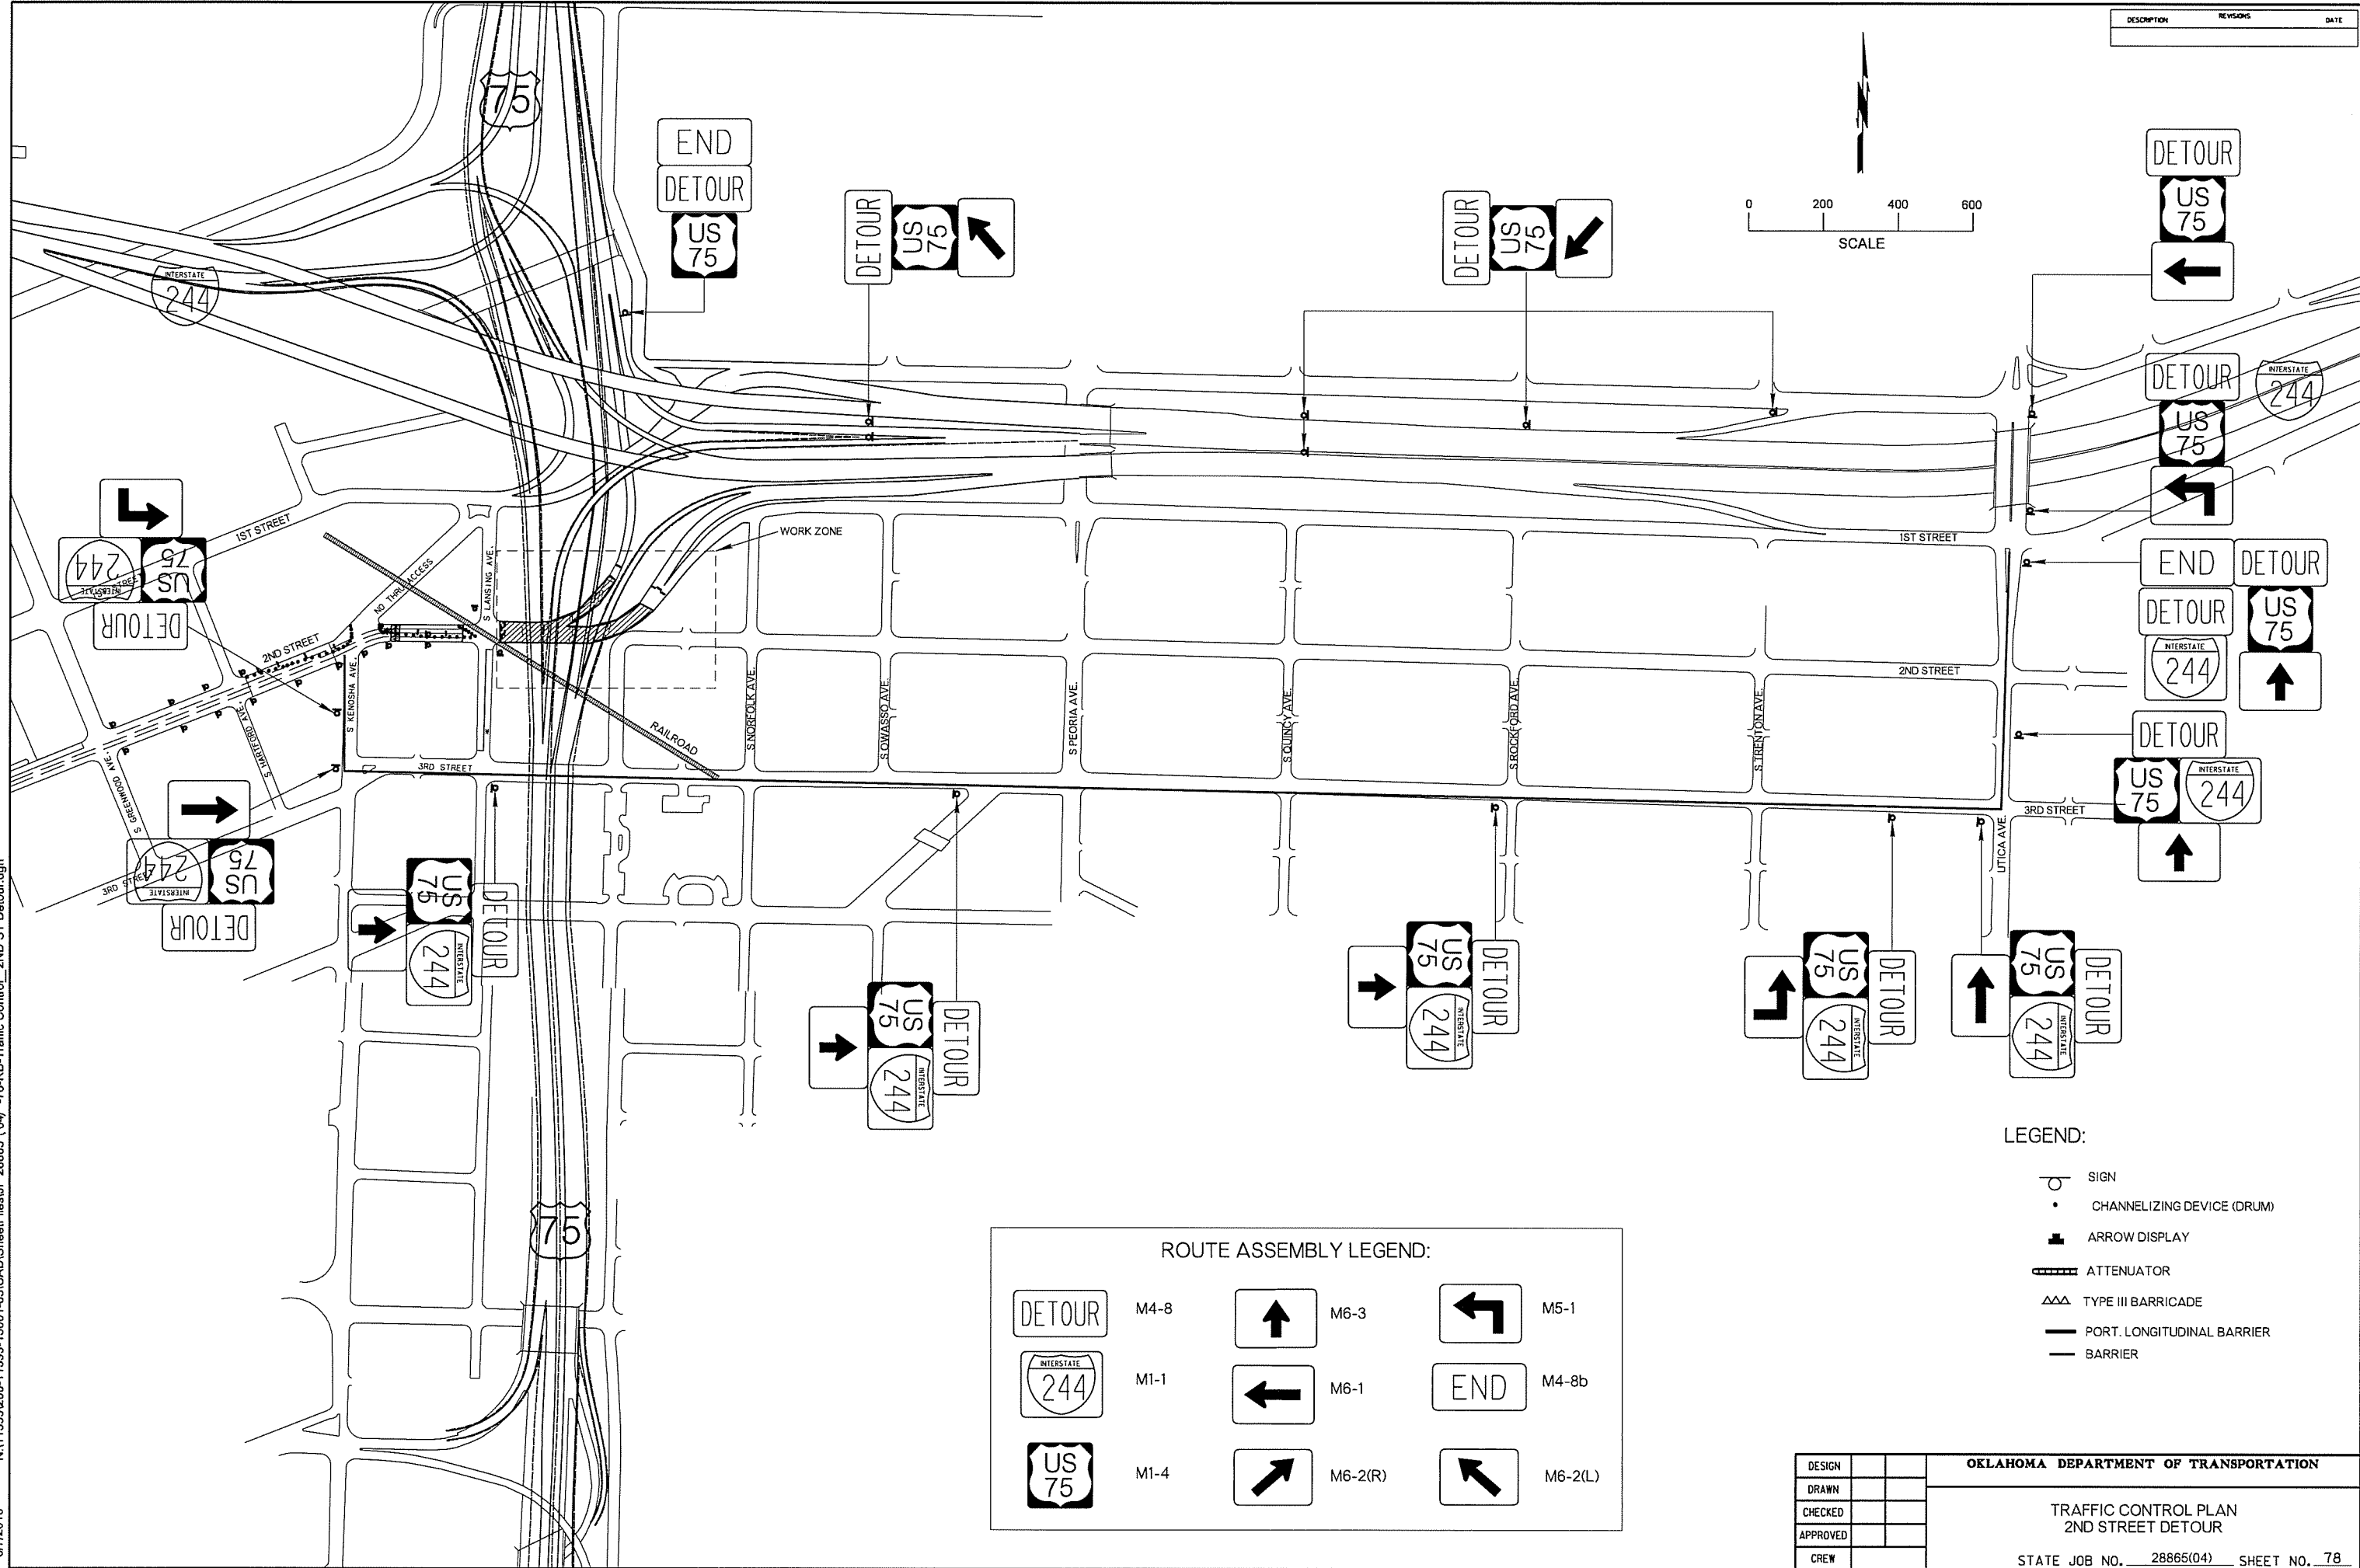


DESCRIPTION	REVISIONS	DATE

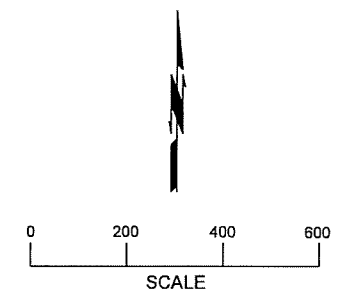

- LEGEND:**
- SIGN
 - CHANNELIZING DEVICE (DRUM)
 - ARROW DISPLAY
 - ATTENUATOR
 - TYPE III BARRICADE
 - PORT. LONGITUDINAL BARRIER
 - BARRIER

DESIGN		OKLAHOMA DEPARTMENT OF TRANSPORTATION
DRAWN		
CHECKED		
APPROVED		
CREW		
TRAFFIC CONTROL PLAN 2ND STREET DETOUR		
STATE JOB NO. 28865(04) SHEET NO. 78		
TULSA CO.		2ND STREET

6/7/2016 N:\11399200-11399-13001-05\CAD\SheetFiles\JP 28865 (04) -78-RD-Traffic Control_2ND ST Detour.dgn