


DESCRIPTION	REVISIONS	DATE

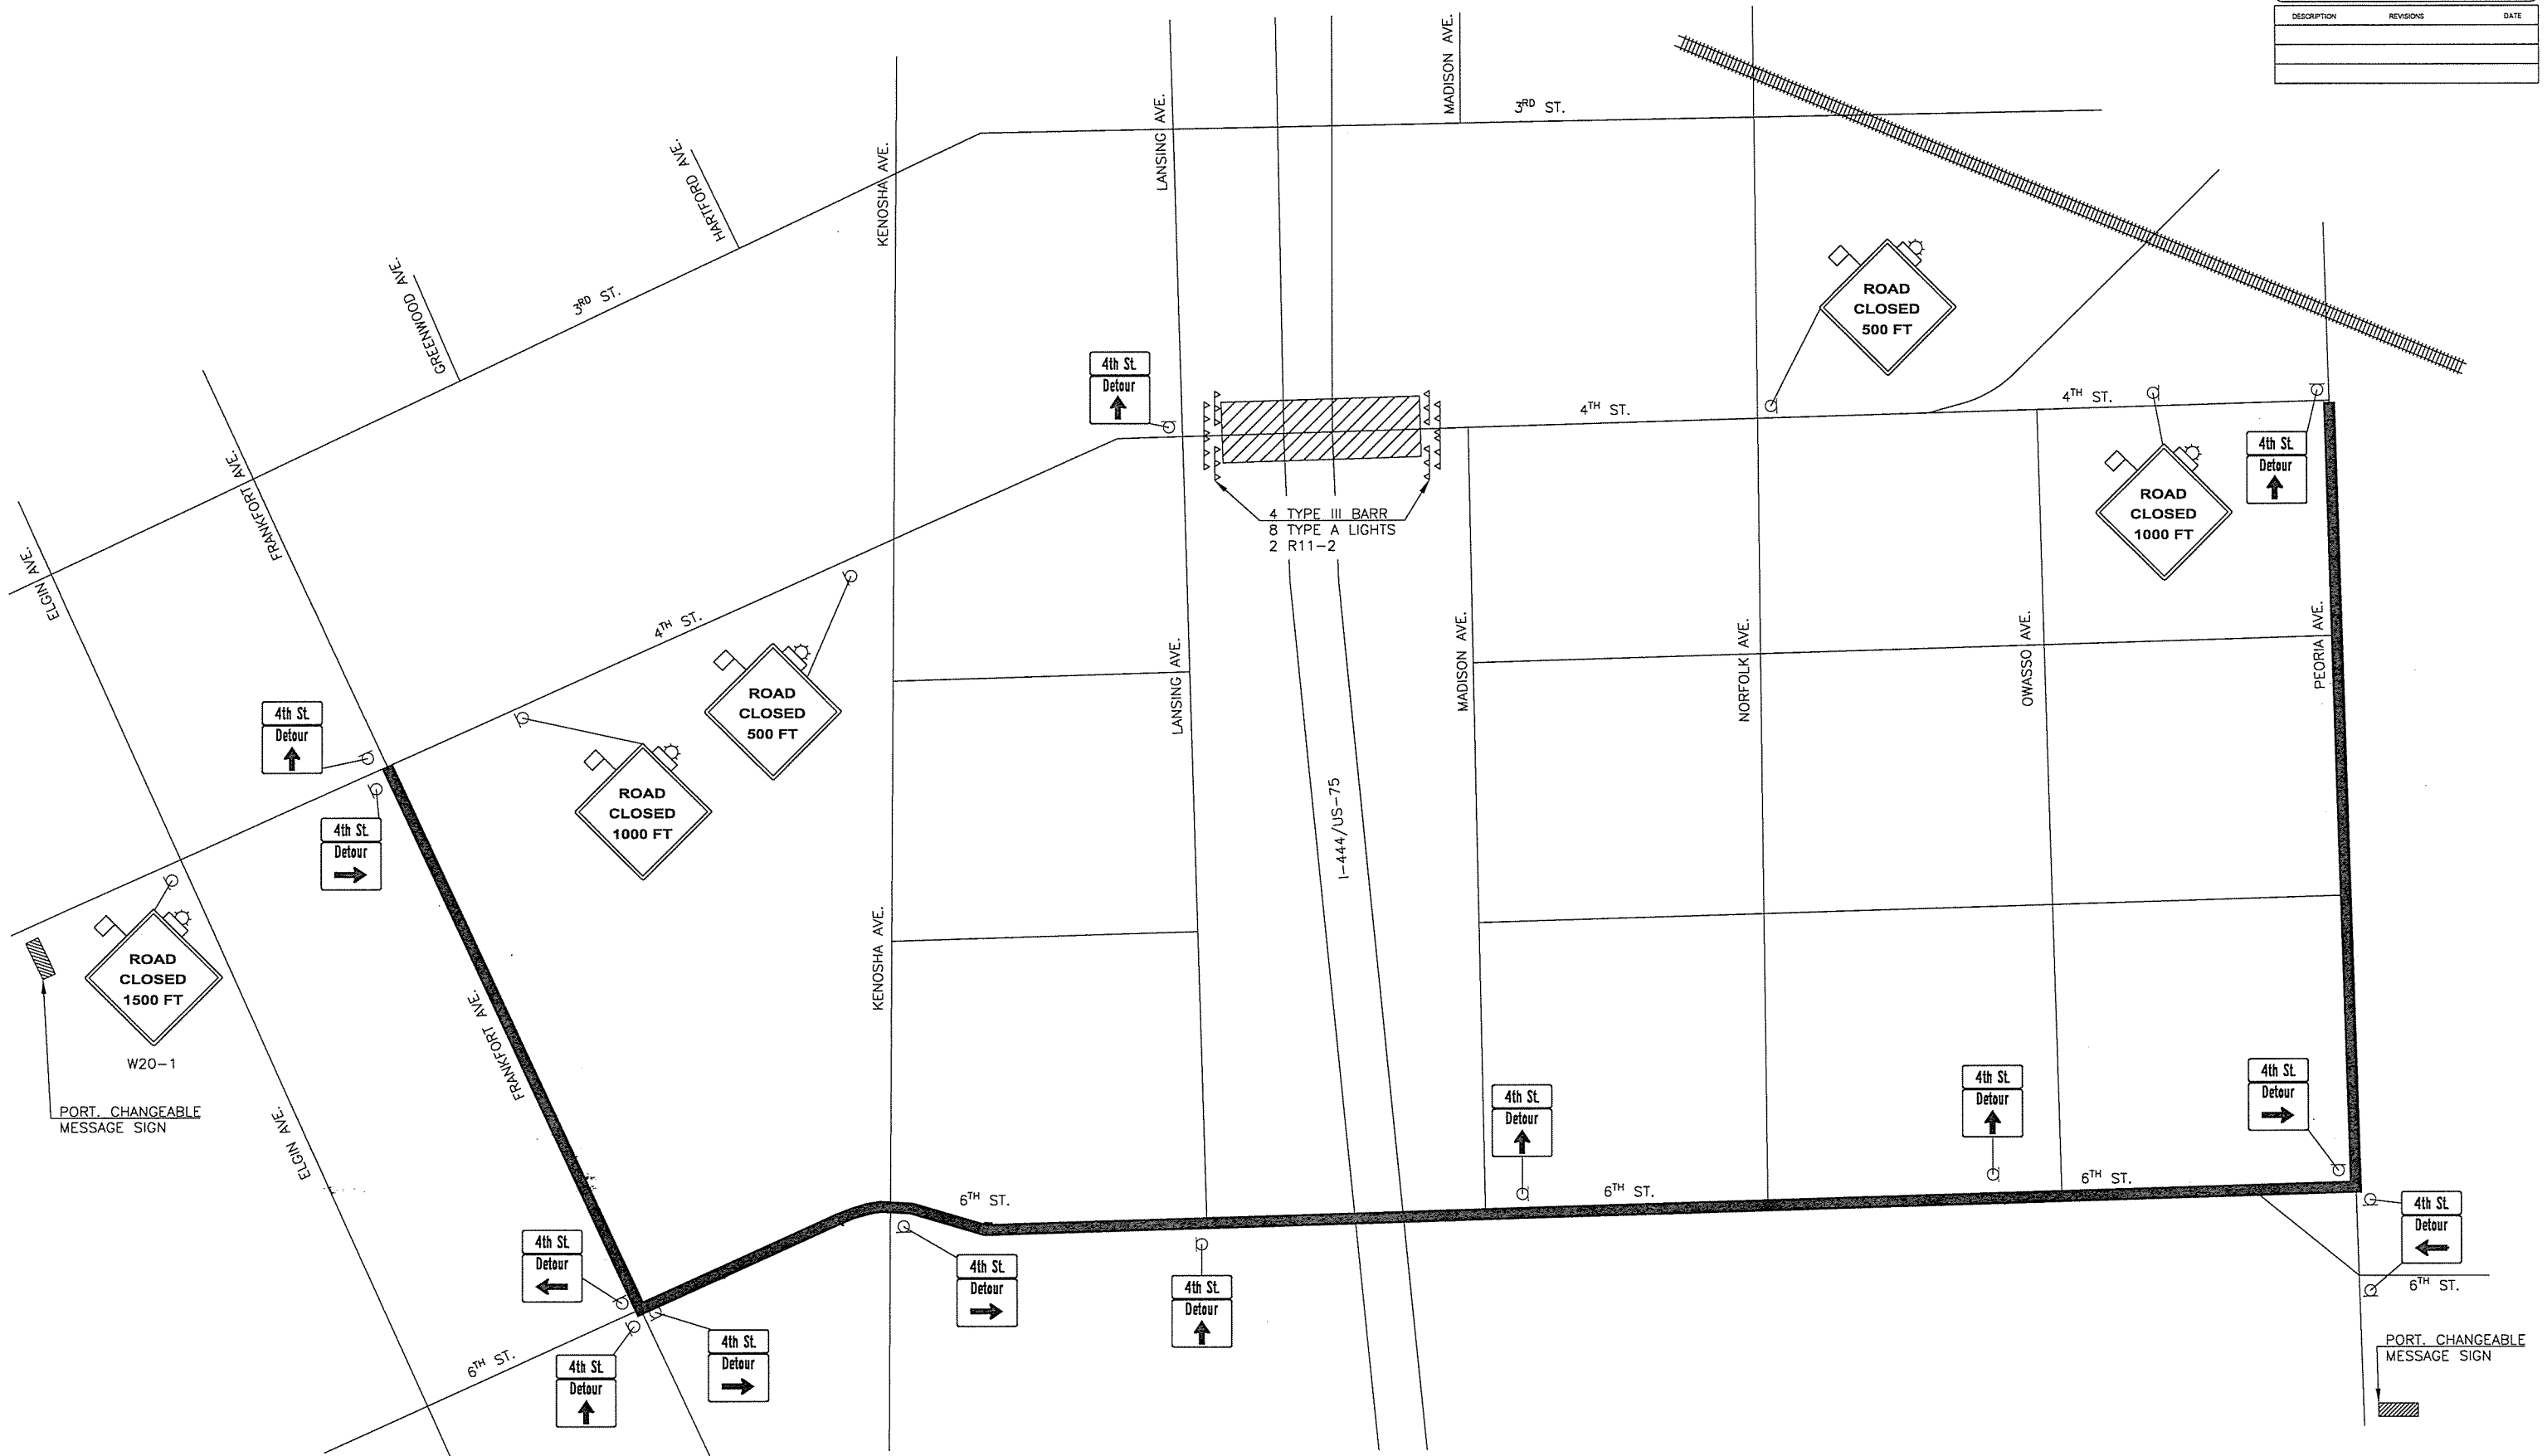

DESIGN	E.R.A.	4TH OVER I-444	TULSA COUNTY
DRAWN	R.E.E./B.M.S.	TRAFFIC CONTROL PLAN	
CHECKED	E.R.A.		
APPROV.	T.A.C.		
SQUAD	CEC		
JOB PIECE NO. 28868(04)		SHEET NO. 7A	