
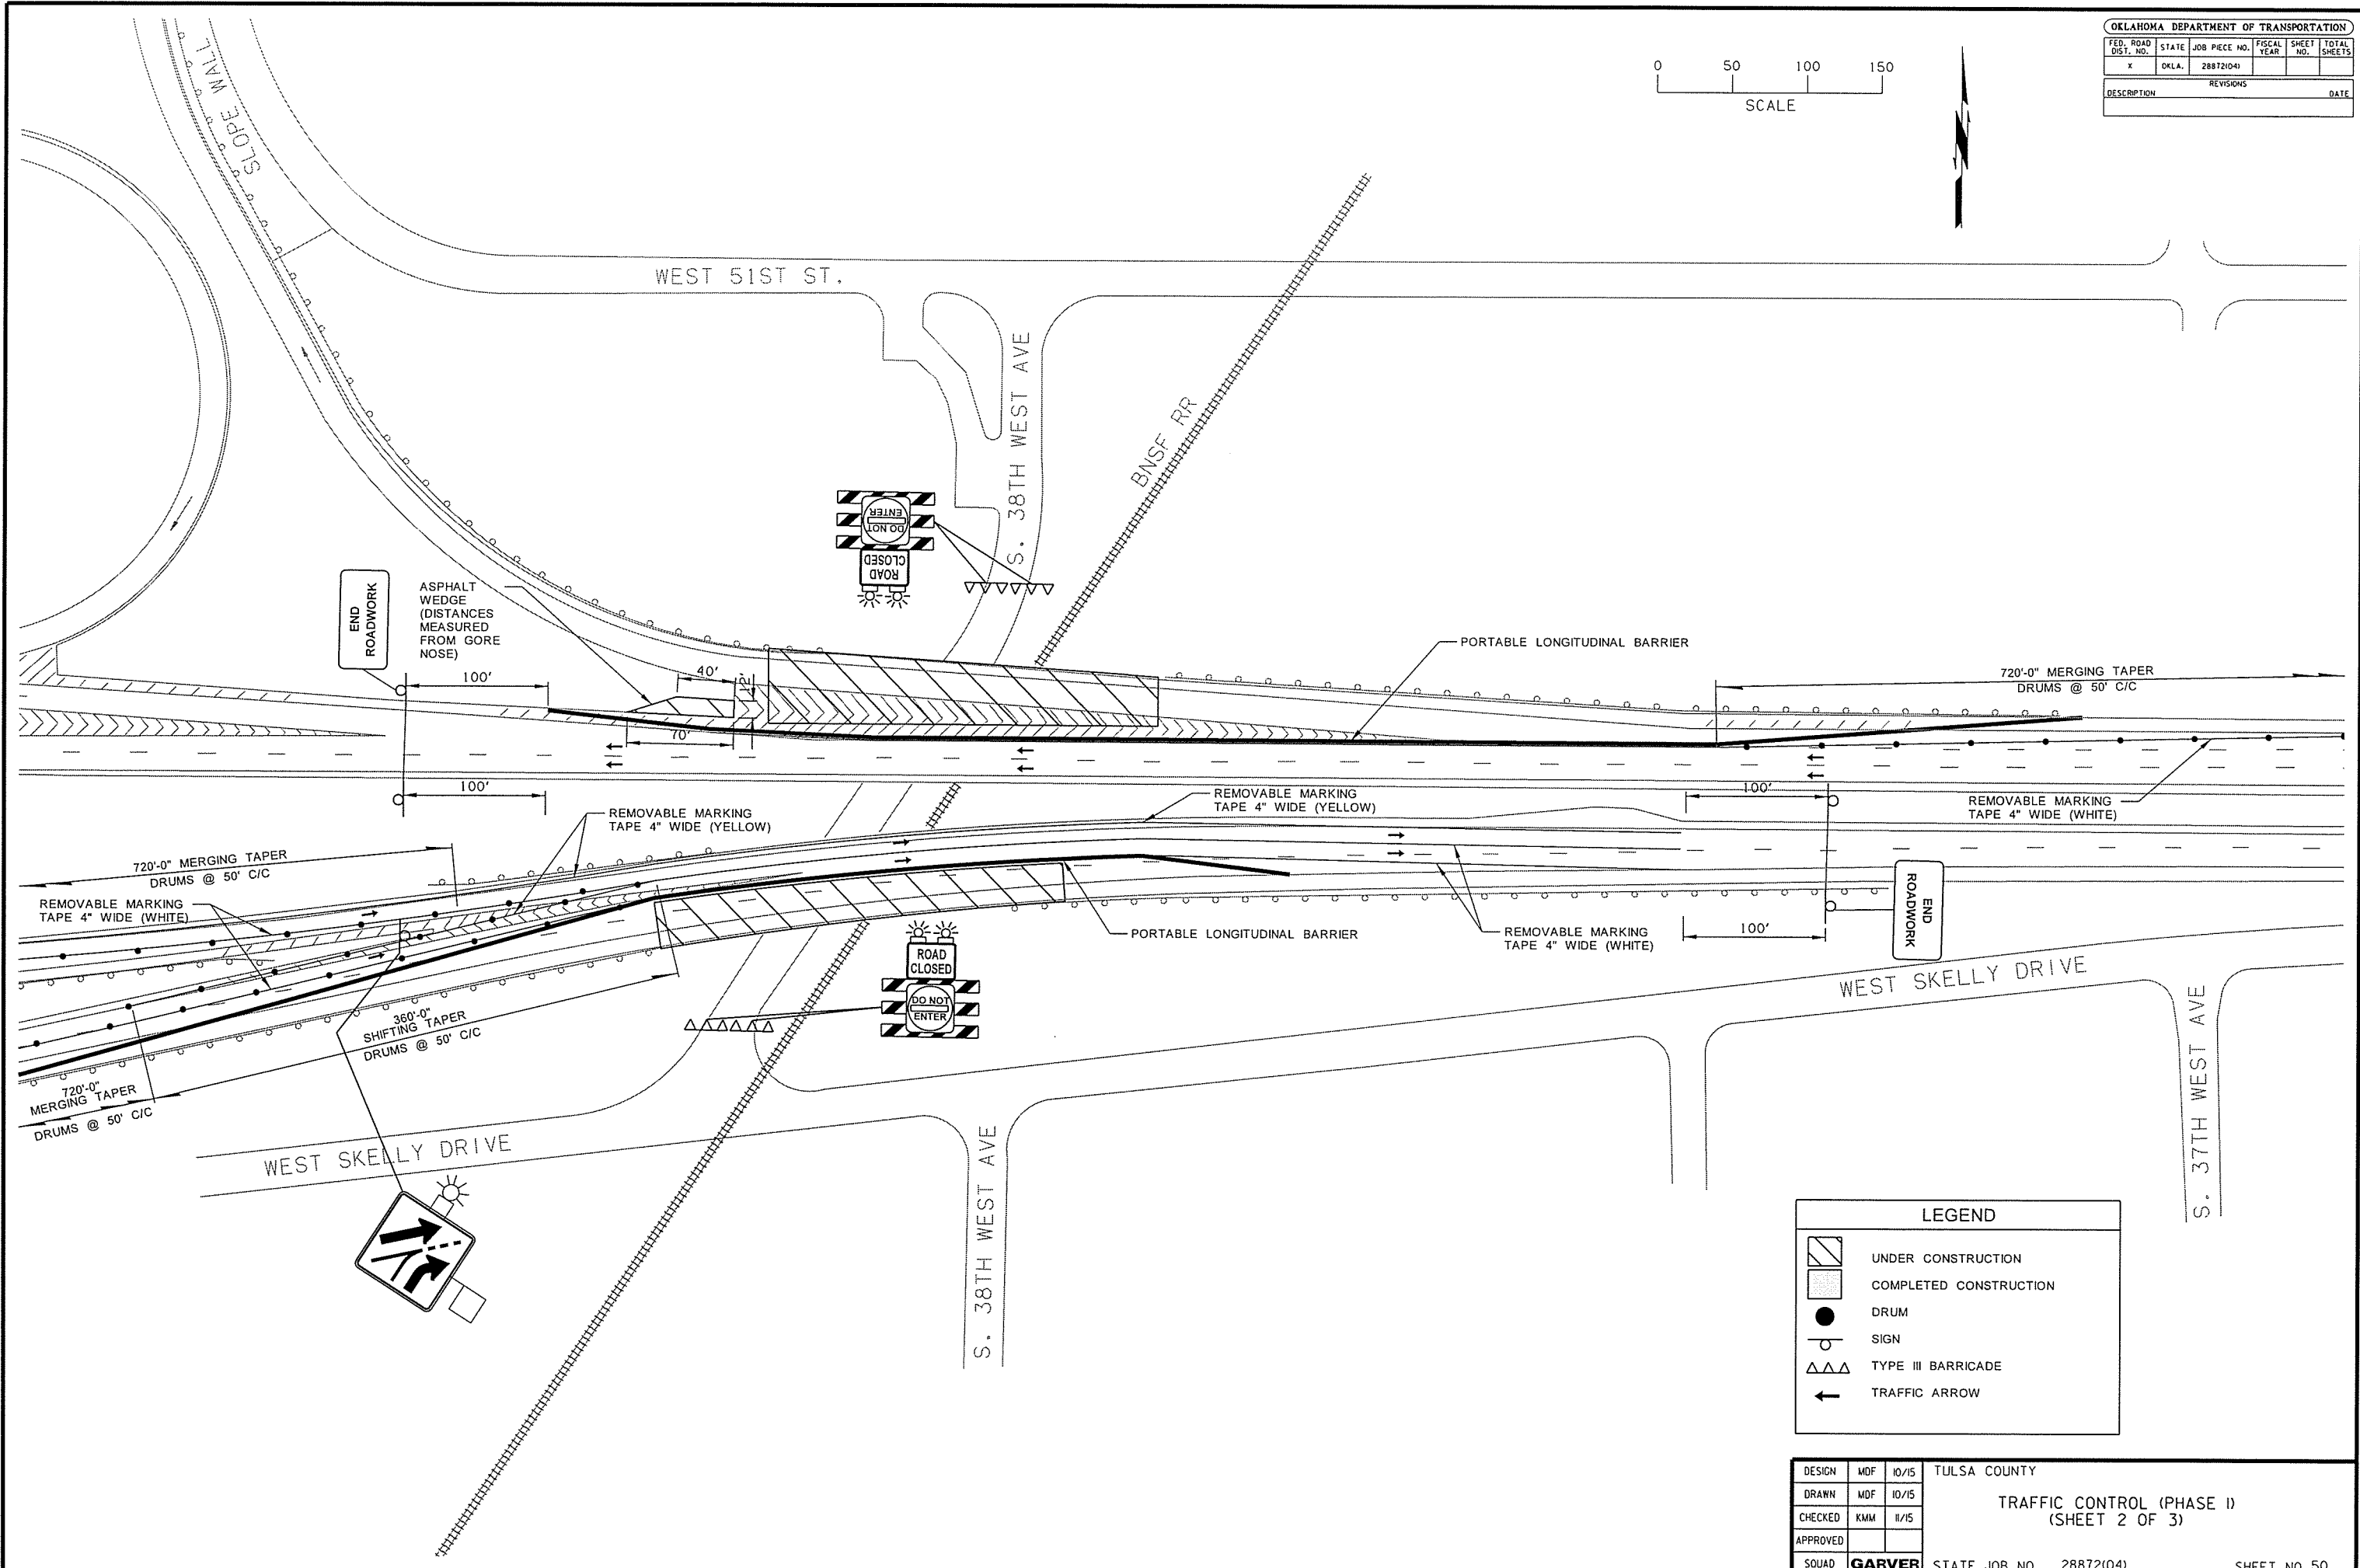


OKLAHOMA DEPARTMENT OF TRANSPORTATION					
FED. ROAD DIST. NO.	STATE	JOB PIECE NO.	FISCAL YEAR	SHEET NO.	TOTAL SHEETS
X	OKLA.	28872(04)			
DESCRIPTION					DATE

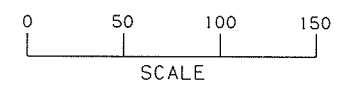

LEGEND	
	UNDER CONSTRUCTION
	COMPLETED CONSTRUCTION
	DRUM
	SIGN
	TYPE III BARRICADE
	TRAFFIC ARROW

DESIGN	MDF	10/15	TULSA COUNTY
DRAWN	MDF	10/15	TRAFFIC CONTROL (PHASE II) (SHEET 2 OF 3)
CHECKED	KMM	11/15	
APPROVED			
SQUAD	GARVER	STATE JOB NO. 28872(04)	SHEET NO. 50