
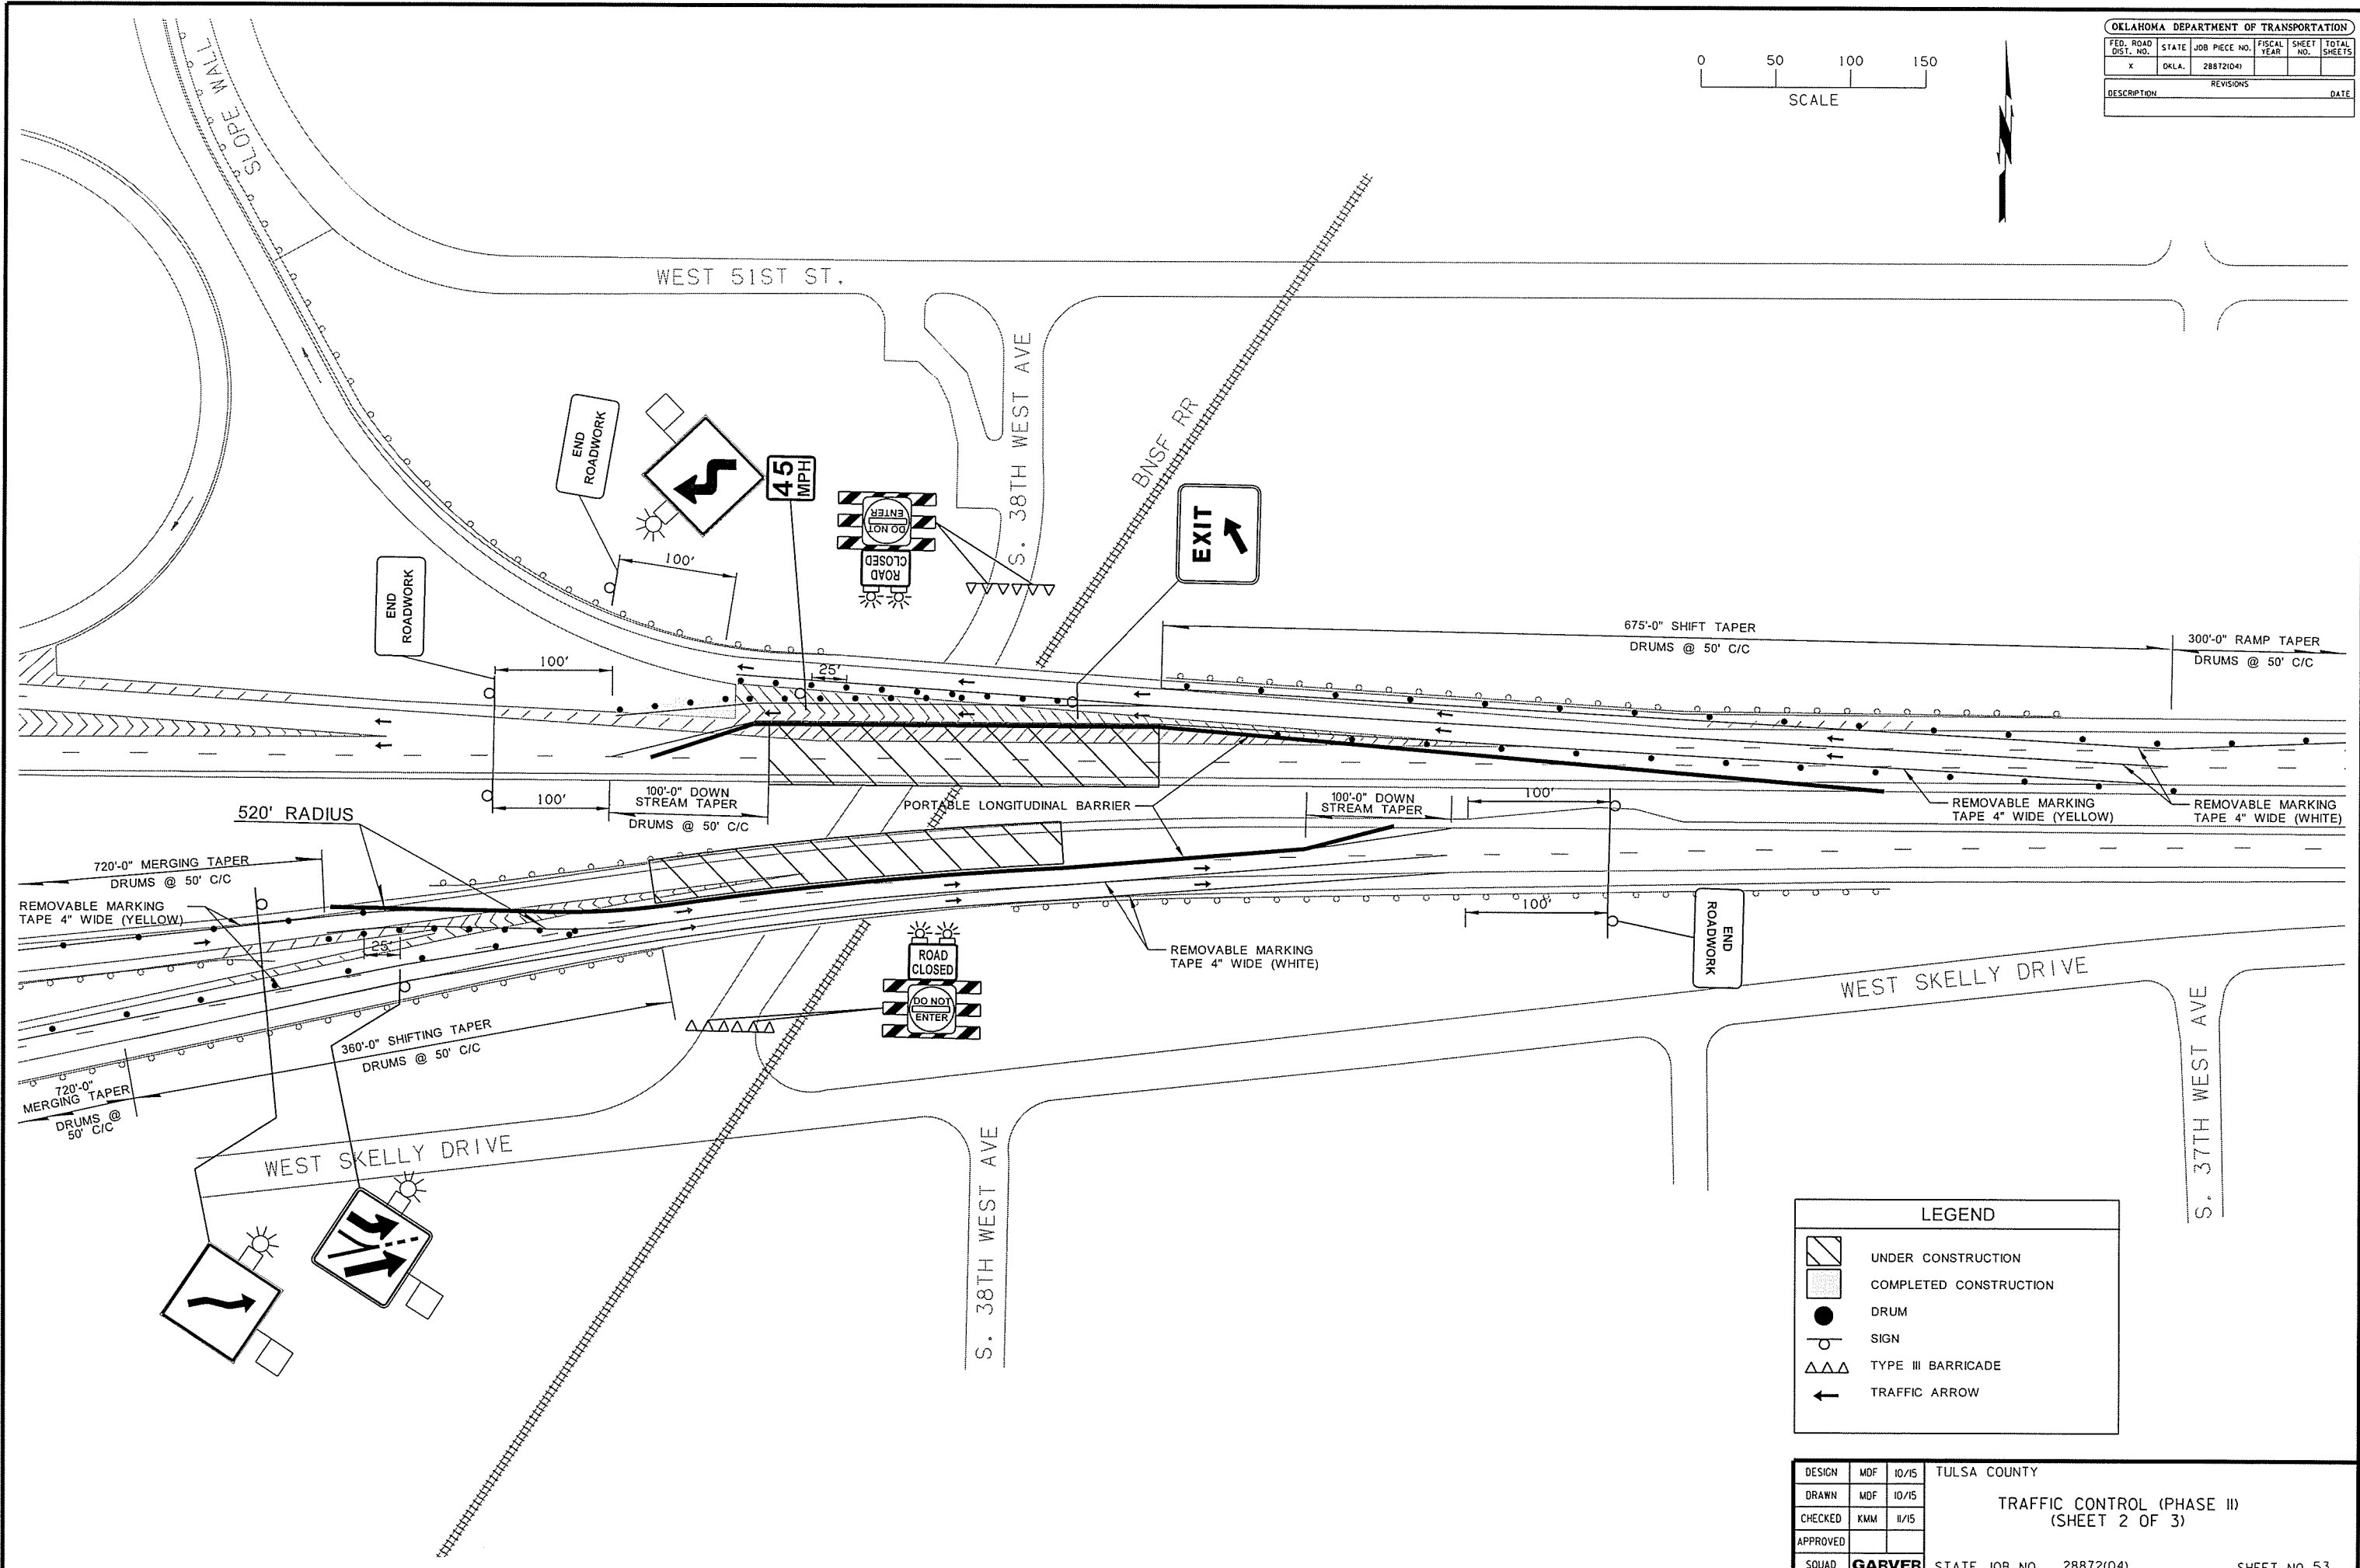


OKLAHOMA DEPARTMENT OF TRANSPORTATION						
FED. ROAD DIST. NO.	STATE	JOB PIECE NO.	FISCAL YEAR	SHEET NO.	TOTAL SHEETS	
X	OKLA.	28872(04)				
DESCRIPTION						DATE

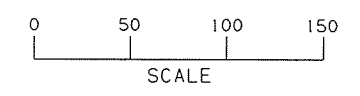

LEGEND	
	UNDER CONSTRUCTION
	COMPLETED CONSTRUCTION
	DRUM
	SIGN
	TYPE III BARRICADE
	TRAFFIC ARROW

DESIGN	MOF	10/15	TULSA COUNTY
DRAWN	MOF	10/15	
CHECKED	KMM	11/15	TRAFFIC CONTROL (PHASE II) (SHEET 2 OF 3)
APPROVED			
SQUAD	GARVER	STATE JOB NO. 28872(04)	SHEET NO. 53