



OKLAHOMA DEPARTMENT OF TRANSPORTATION					
FED. ROAD DIST. NO.	STATE	JOB PIECE NO.	FISCAL YEAR	SHEET NO.	TOTAL SHEETS
6	OKLA.	29773(04)			
DESCRIPTION					DATE

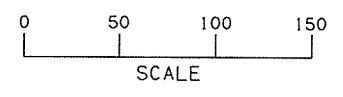

SCALE:
HORIZ.: 1"=50'
VERT.: 1"=5'

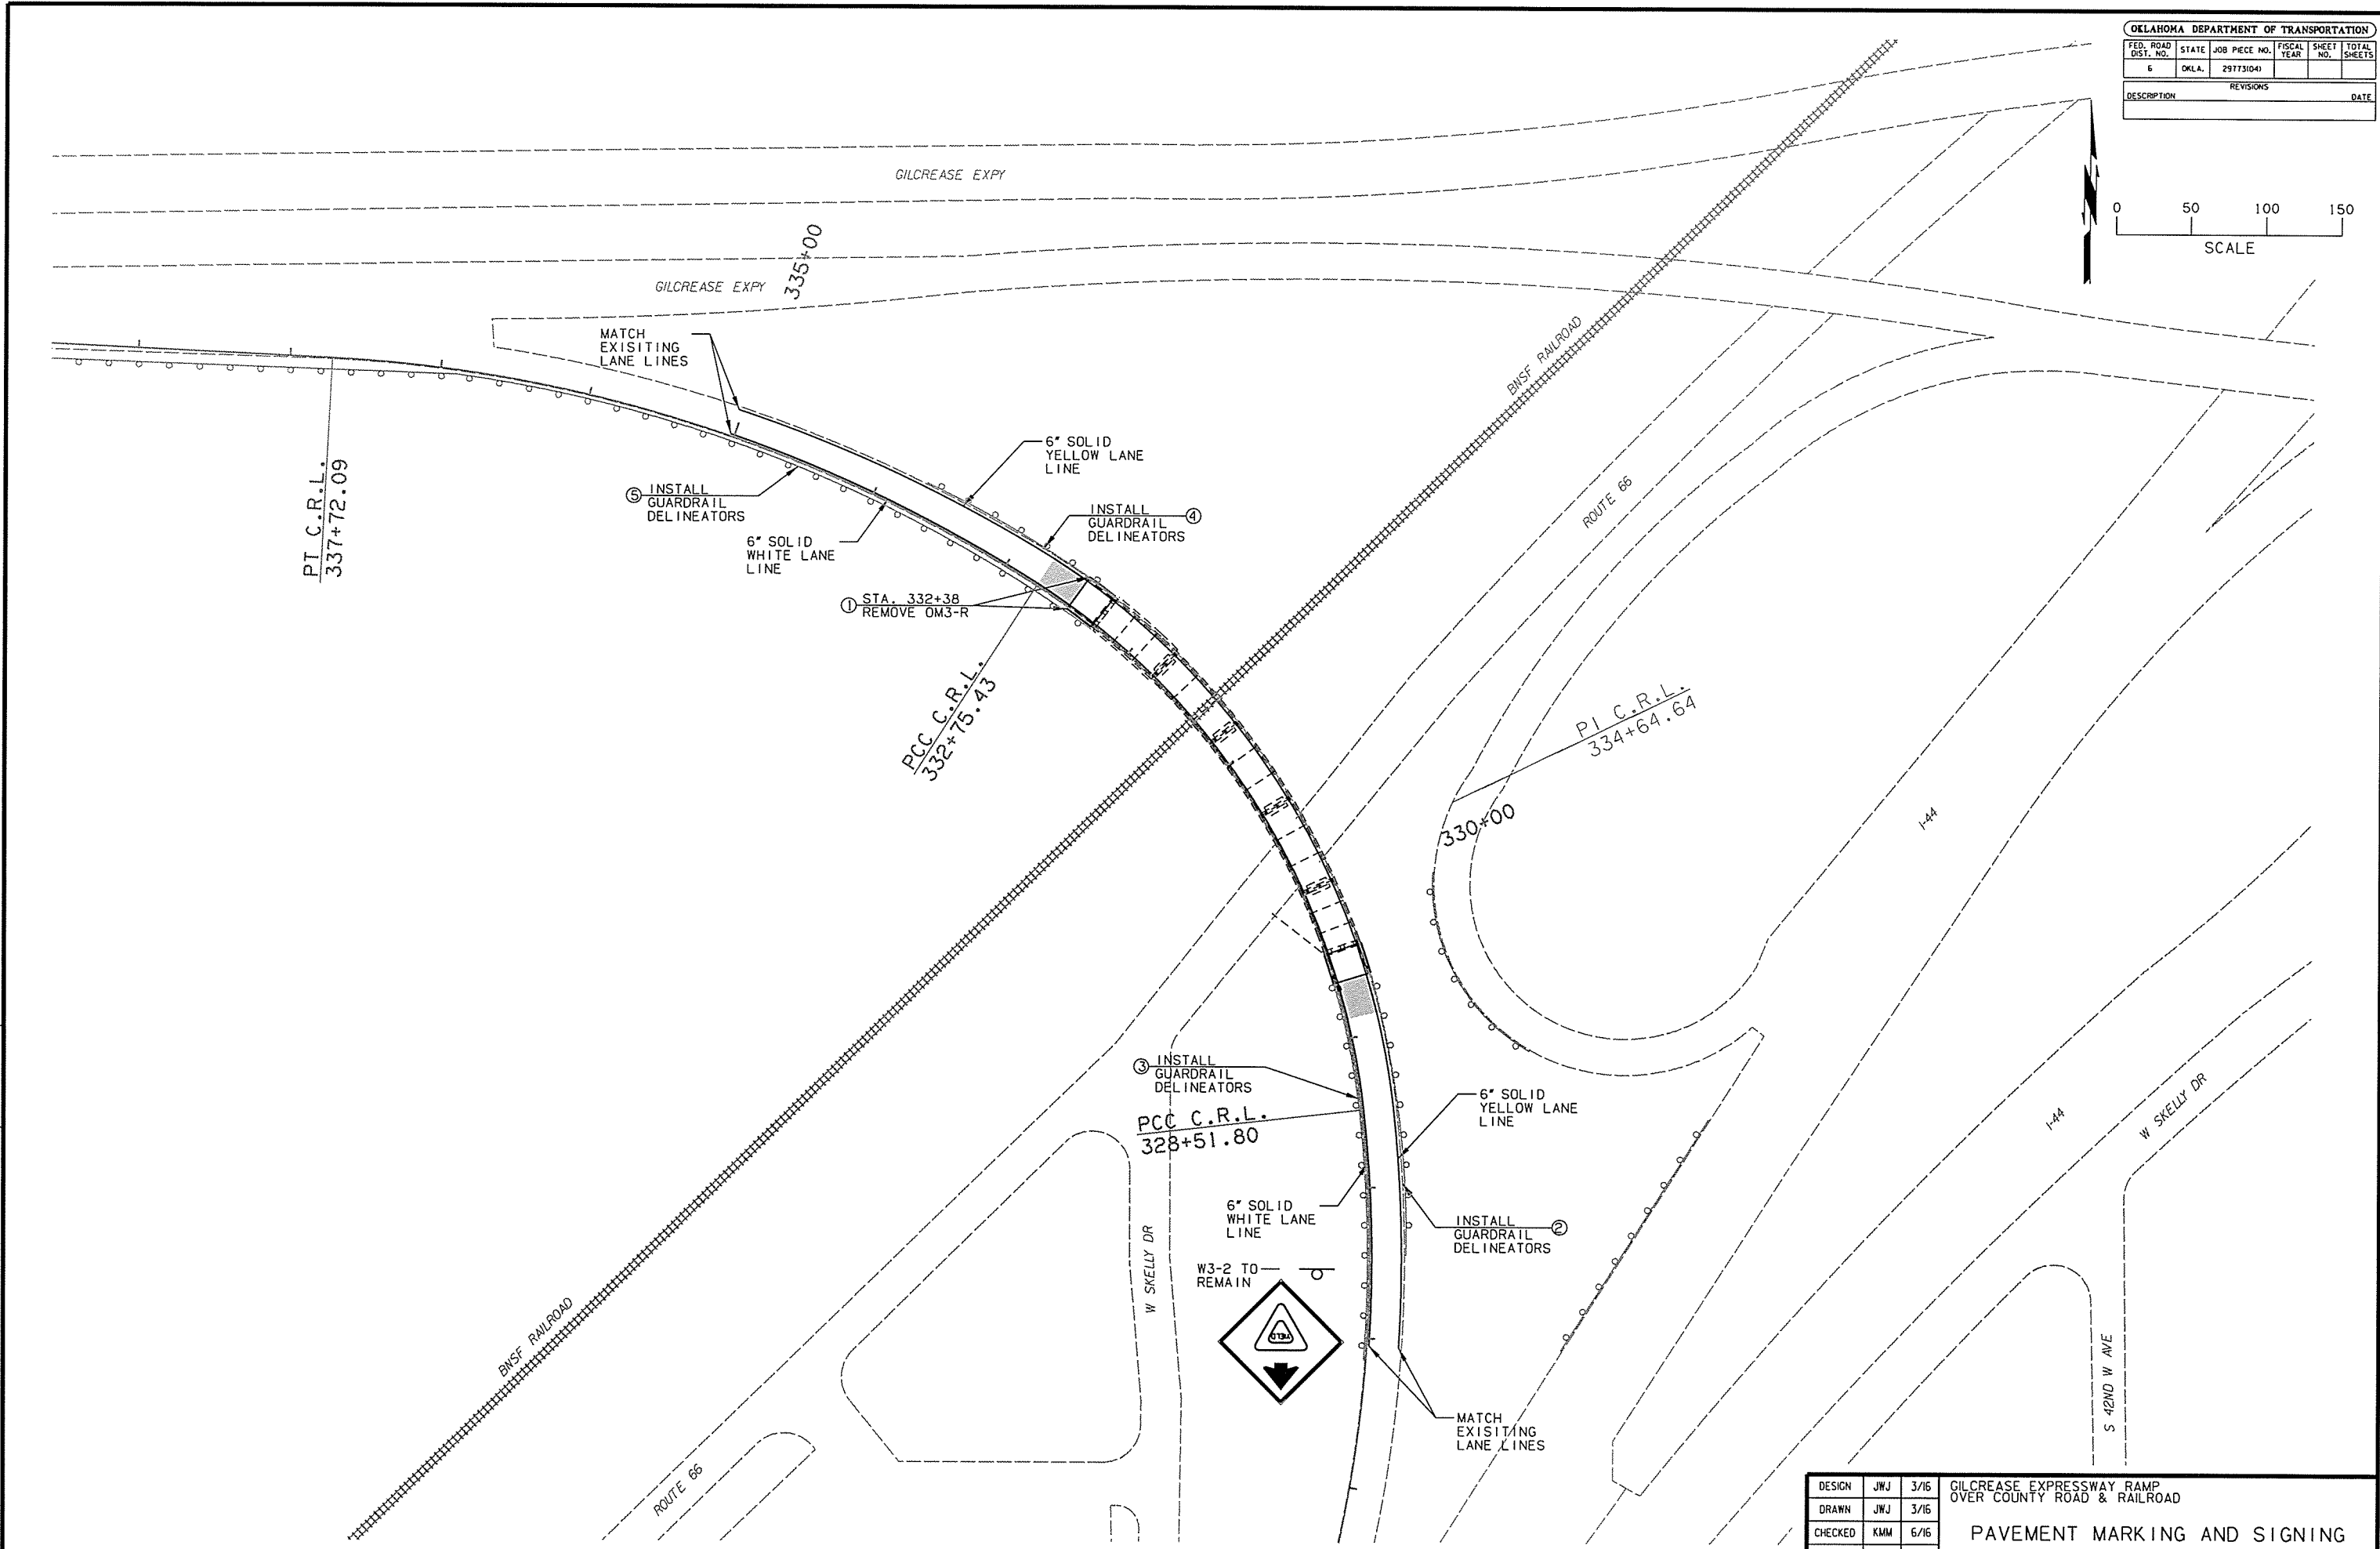

DESIGN	JWJ	3/16	GILCREASE EXPRESSWAY RAMP OVER COUNTY ROAD & RAILROAD PAVEMENT MARKING AND SIGNING
DRAWN	JWJ	3/16	
CHECKED	KMM	6/16	
APPROVED			
SQUAD	GARVER		

STATE JOB NO. 29773(04) SHEET NO. 25