


UTILITY CONTACTS	
ONG -	KEITH WARD
	405-556-6401
OG&E -	JAMES PINE
	405-365-8756

SECTION 5 T26N R14W

SCALES:
1" = 50' HOR

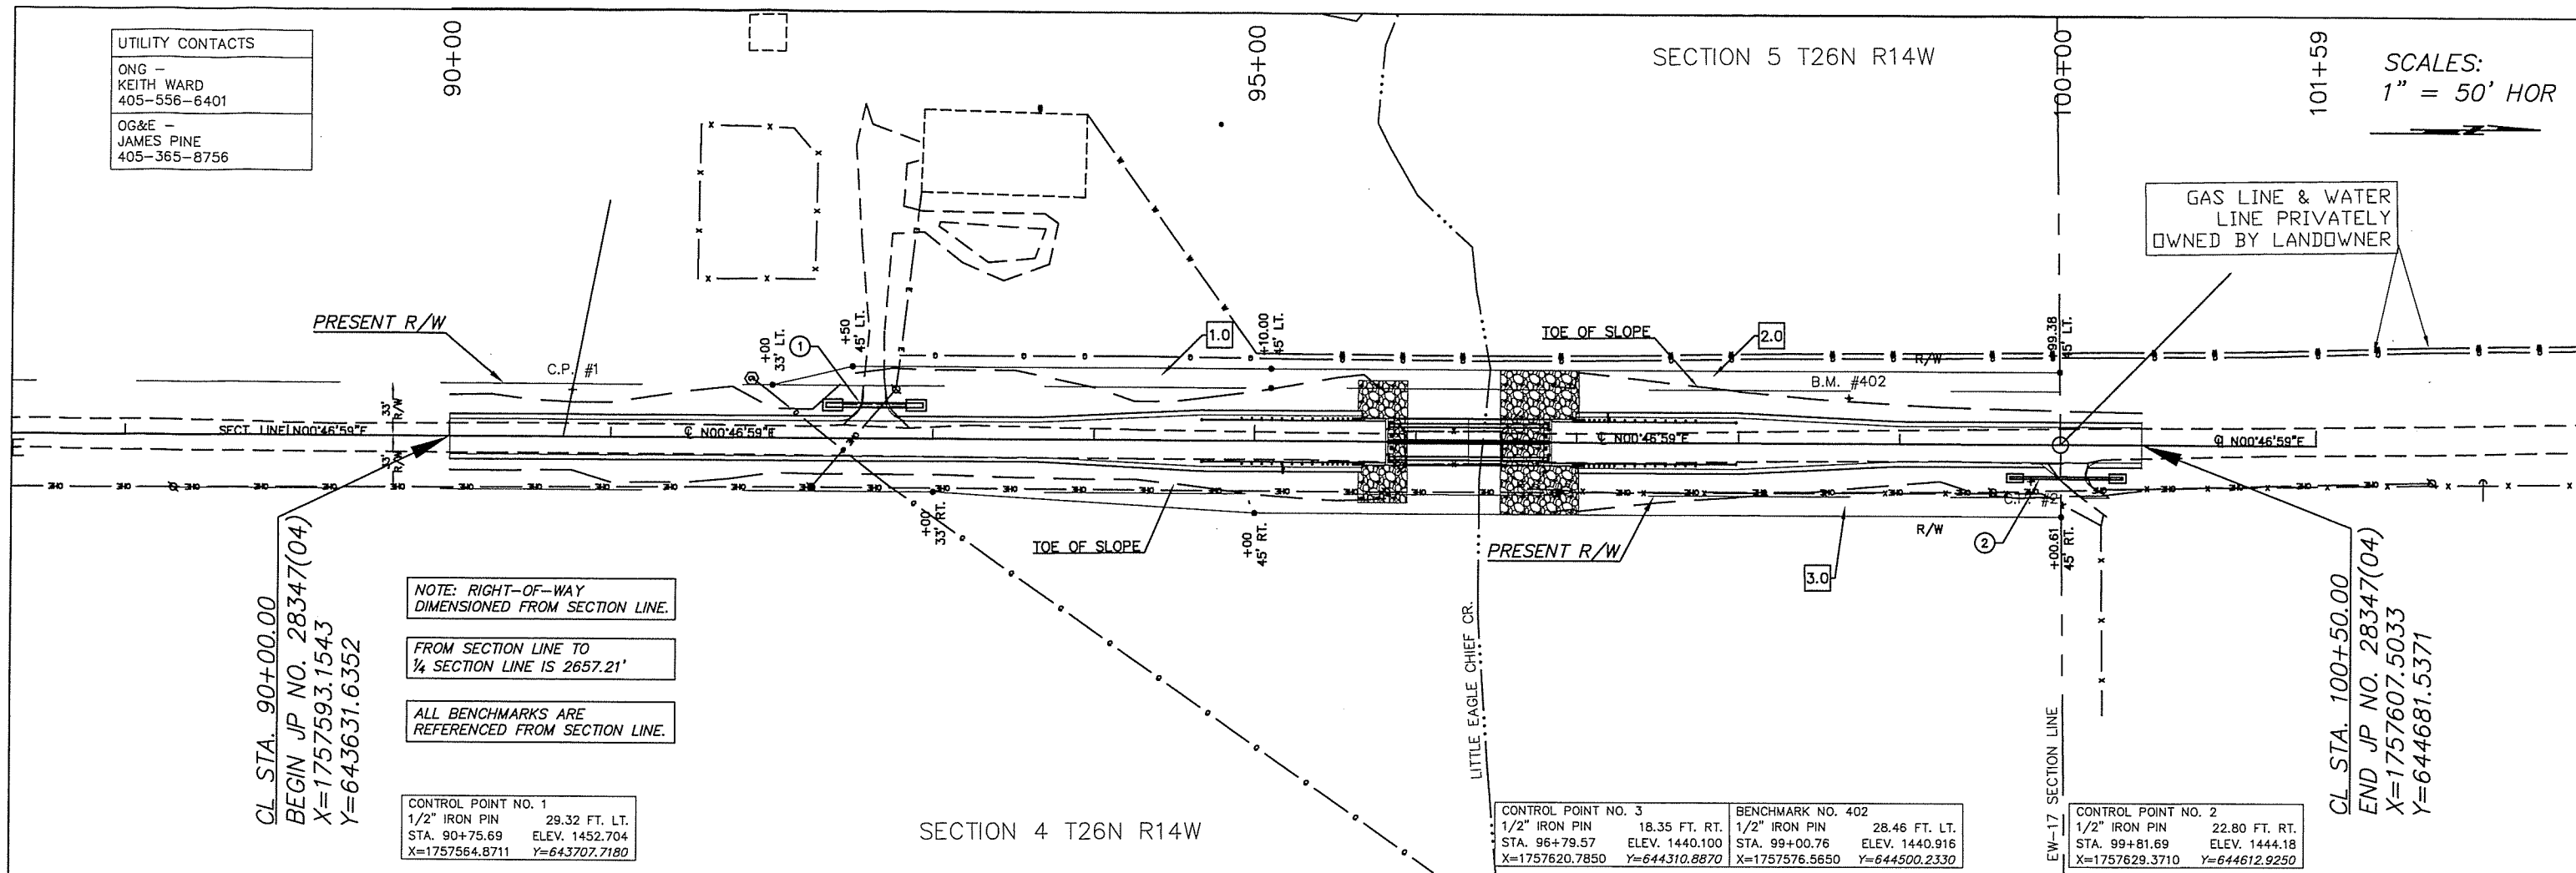

CL STA. 90+00.00
BEGIN JP NO. 28347(04)
X=1757593.1543
Y=643631.6352

NOTE: RIGHT-OF-WAY
DIMENSIONED FROM SECTION LINE.

FROM SECTION LINE TO
1/4 SECTION LINE IS 2657.21'

ALL BENCHMARKS ARE
REFERENCED FROM SECTION LINE.

CONTROL POINT NO. 1
1/2" IRON PIN 29.32 FT. LT.
STA. 90+75.69 ELEV. 1452.704
X=1757564.8711 Y=643707.7180


SECTION 4 T26N R14W

CONTROL POINT NO. 3
1/2" IRON PIN 18.35 FT. RT.
STA. 96+79.57 ELEV. 1440.100
X=1757620.7850 Y=644310.8870


BENCHMARK NO. 402
1/2" IRON PIN 28.46 FT. LT.
STA. 99+00.76 ELEV. 1440.916
X=1757576.5650 Y=644500.2330

CONTROL POINT NO. 2
1/2" IRON PIN 22.80 FT. RT.
STA. 99+81.69 ELEV. 1444.18
X=1757629.3710 Y=644612.9250


CL STA. 100+50.00
END JP NO. 28347(04)
X=1757607.5033
Y=644681.5371

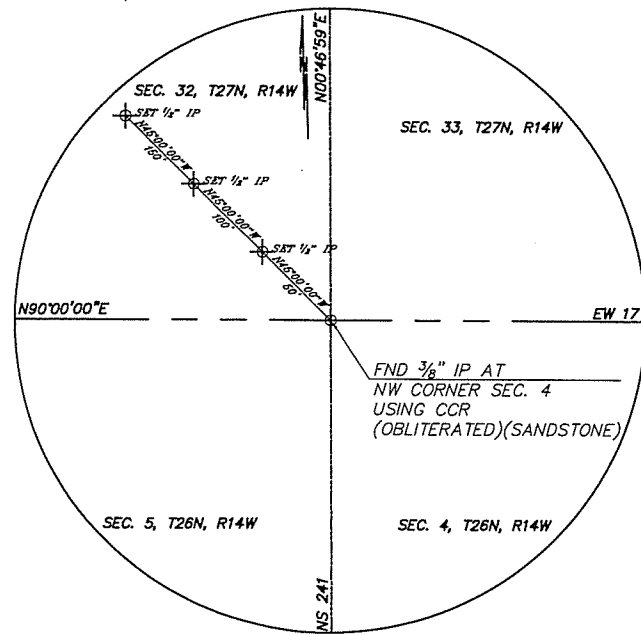

N.W. SECTION CORNER
SECTION 4, T26N, R14W
STA. 100+00.00
X=1757606.8200
Y=644631.5418

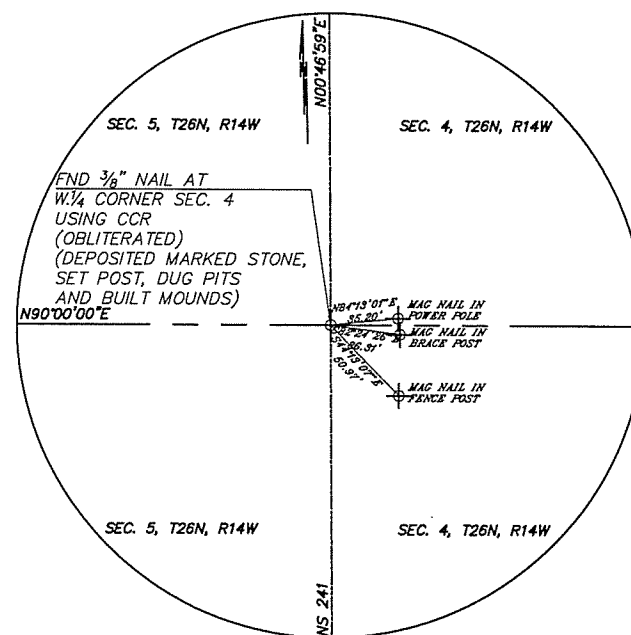

W. 1/4 SECTION CORNER
SECTION 4, T26N, R14W
STA. 73+63.40
X=1757570.7890
Y=641995.1880

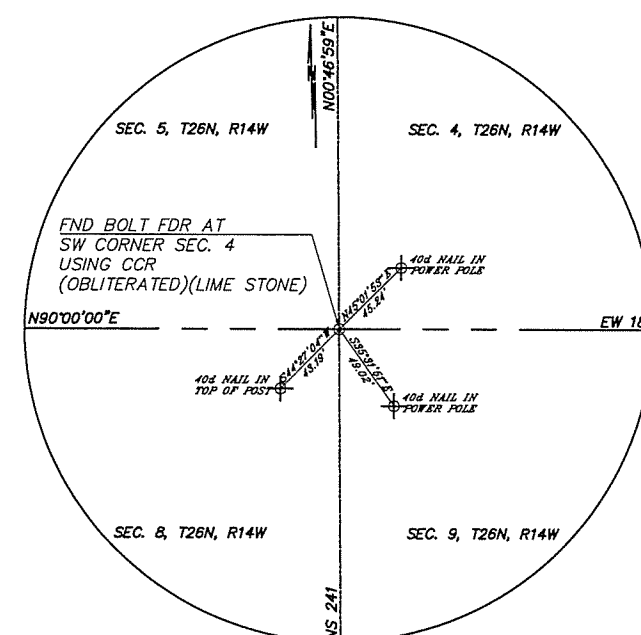

S.W. SECTION CORNER
SECTION 4, T26N, R14W
STA. 46+92.63
X=1757535.4250
Y=639324.6570

WOODS COUNTY LITTLE EAGLE CHIEF CR.

ALIGNMENT, SURVEY
REFERENCES AND R/W