


STAKING LAYOUT

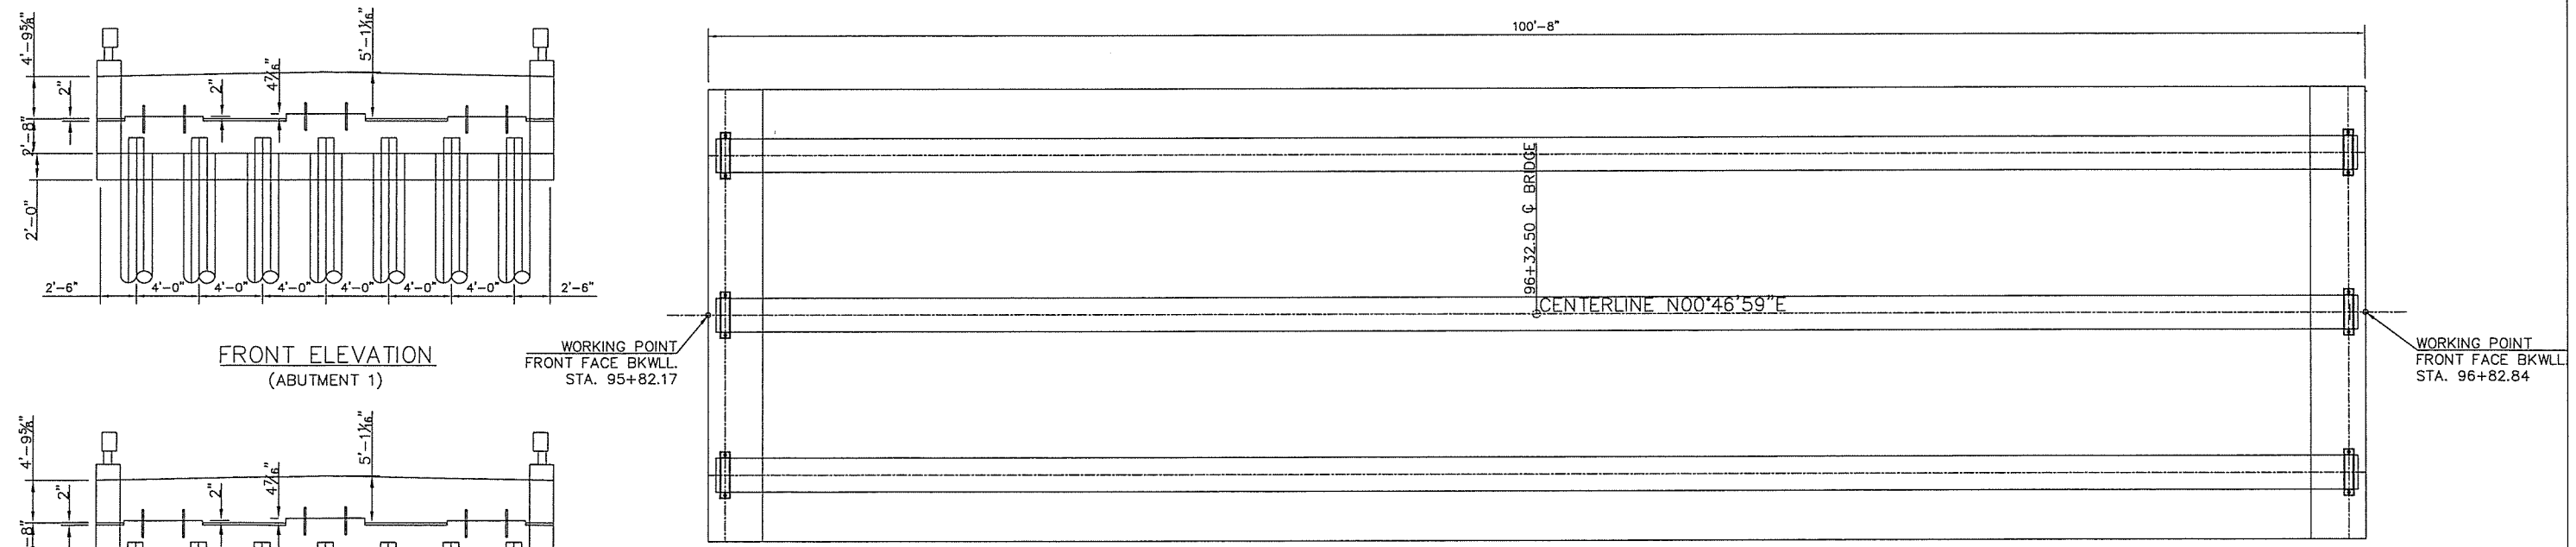

ANCHOR BOLT AND PEDESTAL LAYOUT

WOODS COUNTY LITTLE EAGLE CHIEF CR

STAKING LAYOUT, ANCHOR BOLTS & PEDESTAL LAYOUT

J/P NO. 28347(04) SHEET NO. 9