
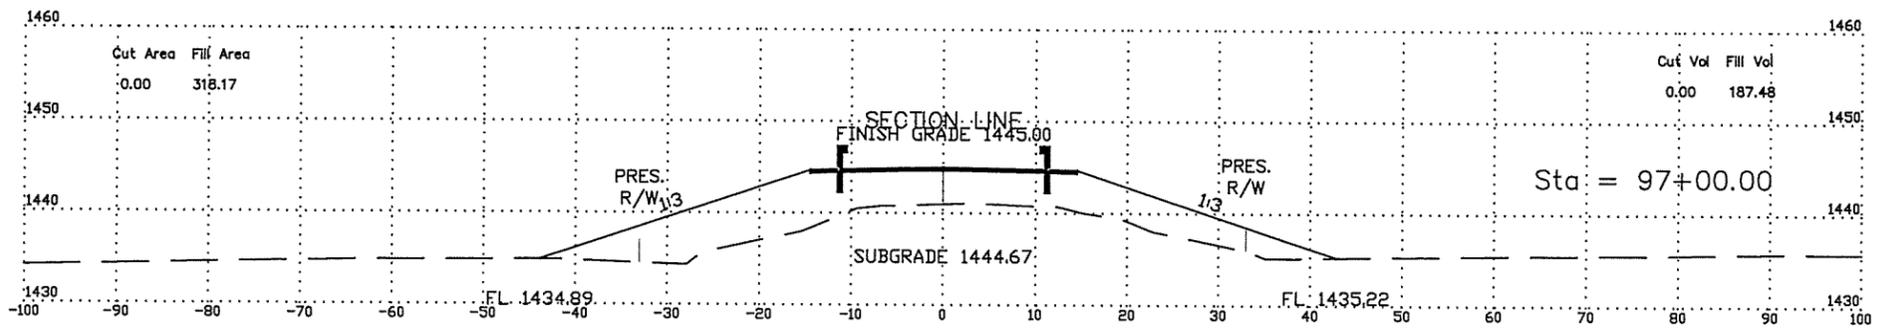


GUARDRAIL @ 97+98.08

GUARDRAIL @ 97+98.08

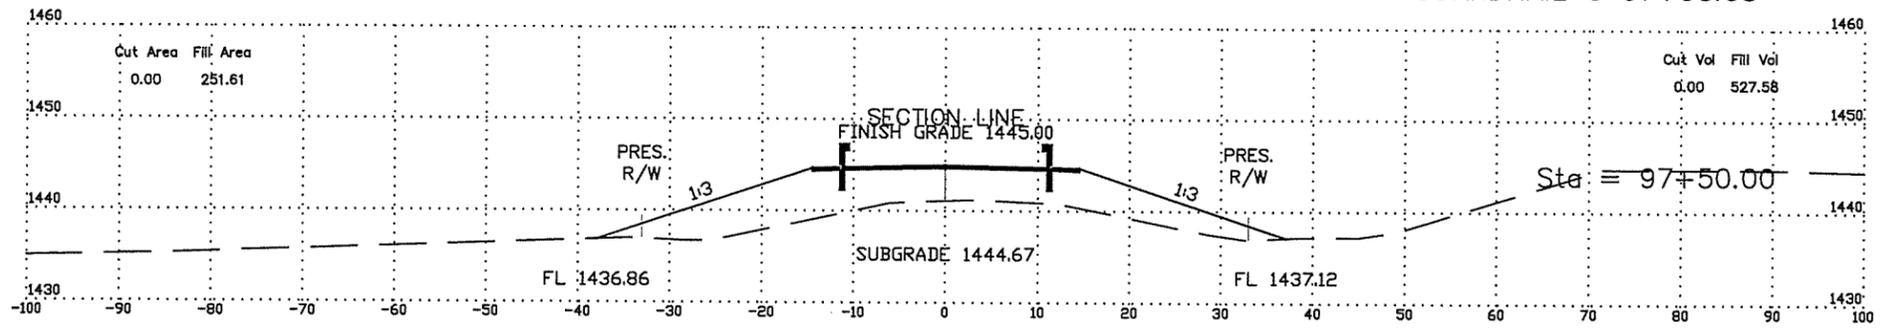

SCALE:  
1" = 10'