


DESCRIPTION	REVISIONS	DATE

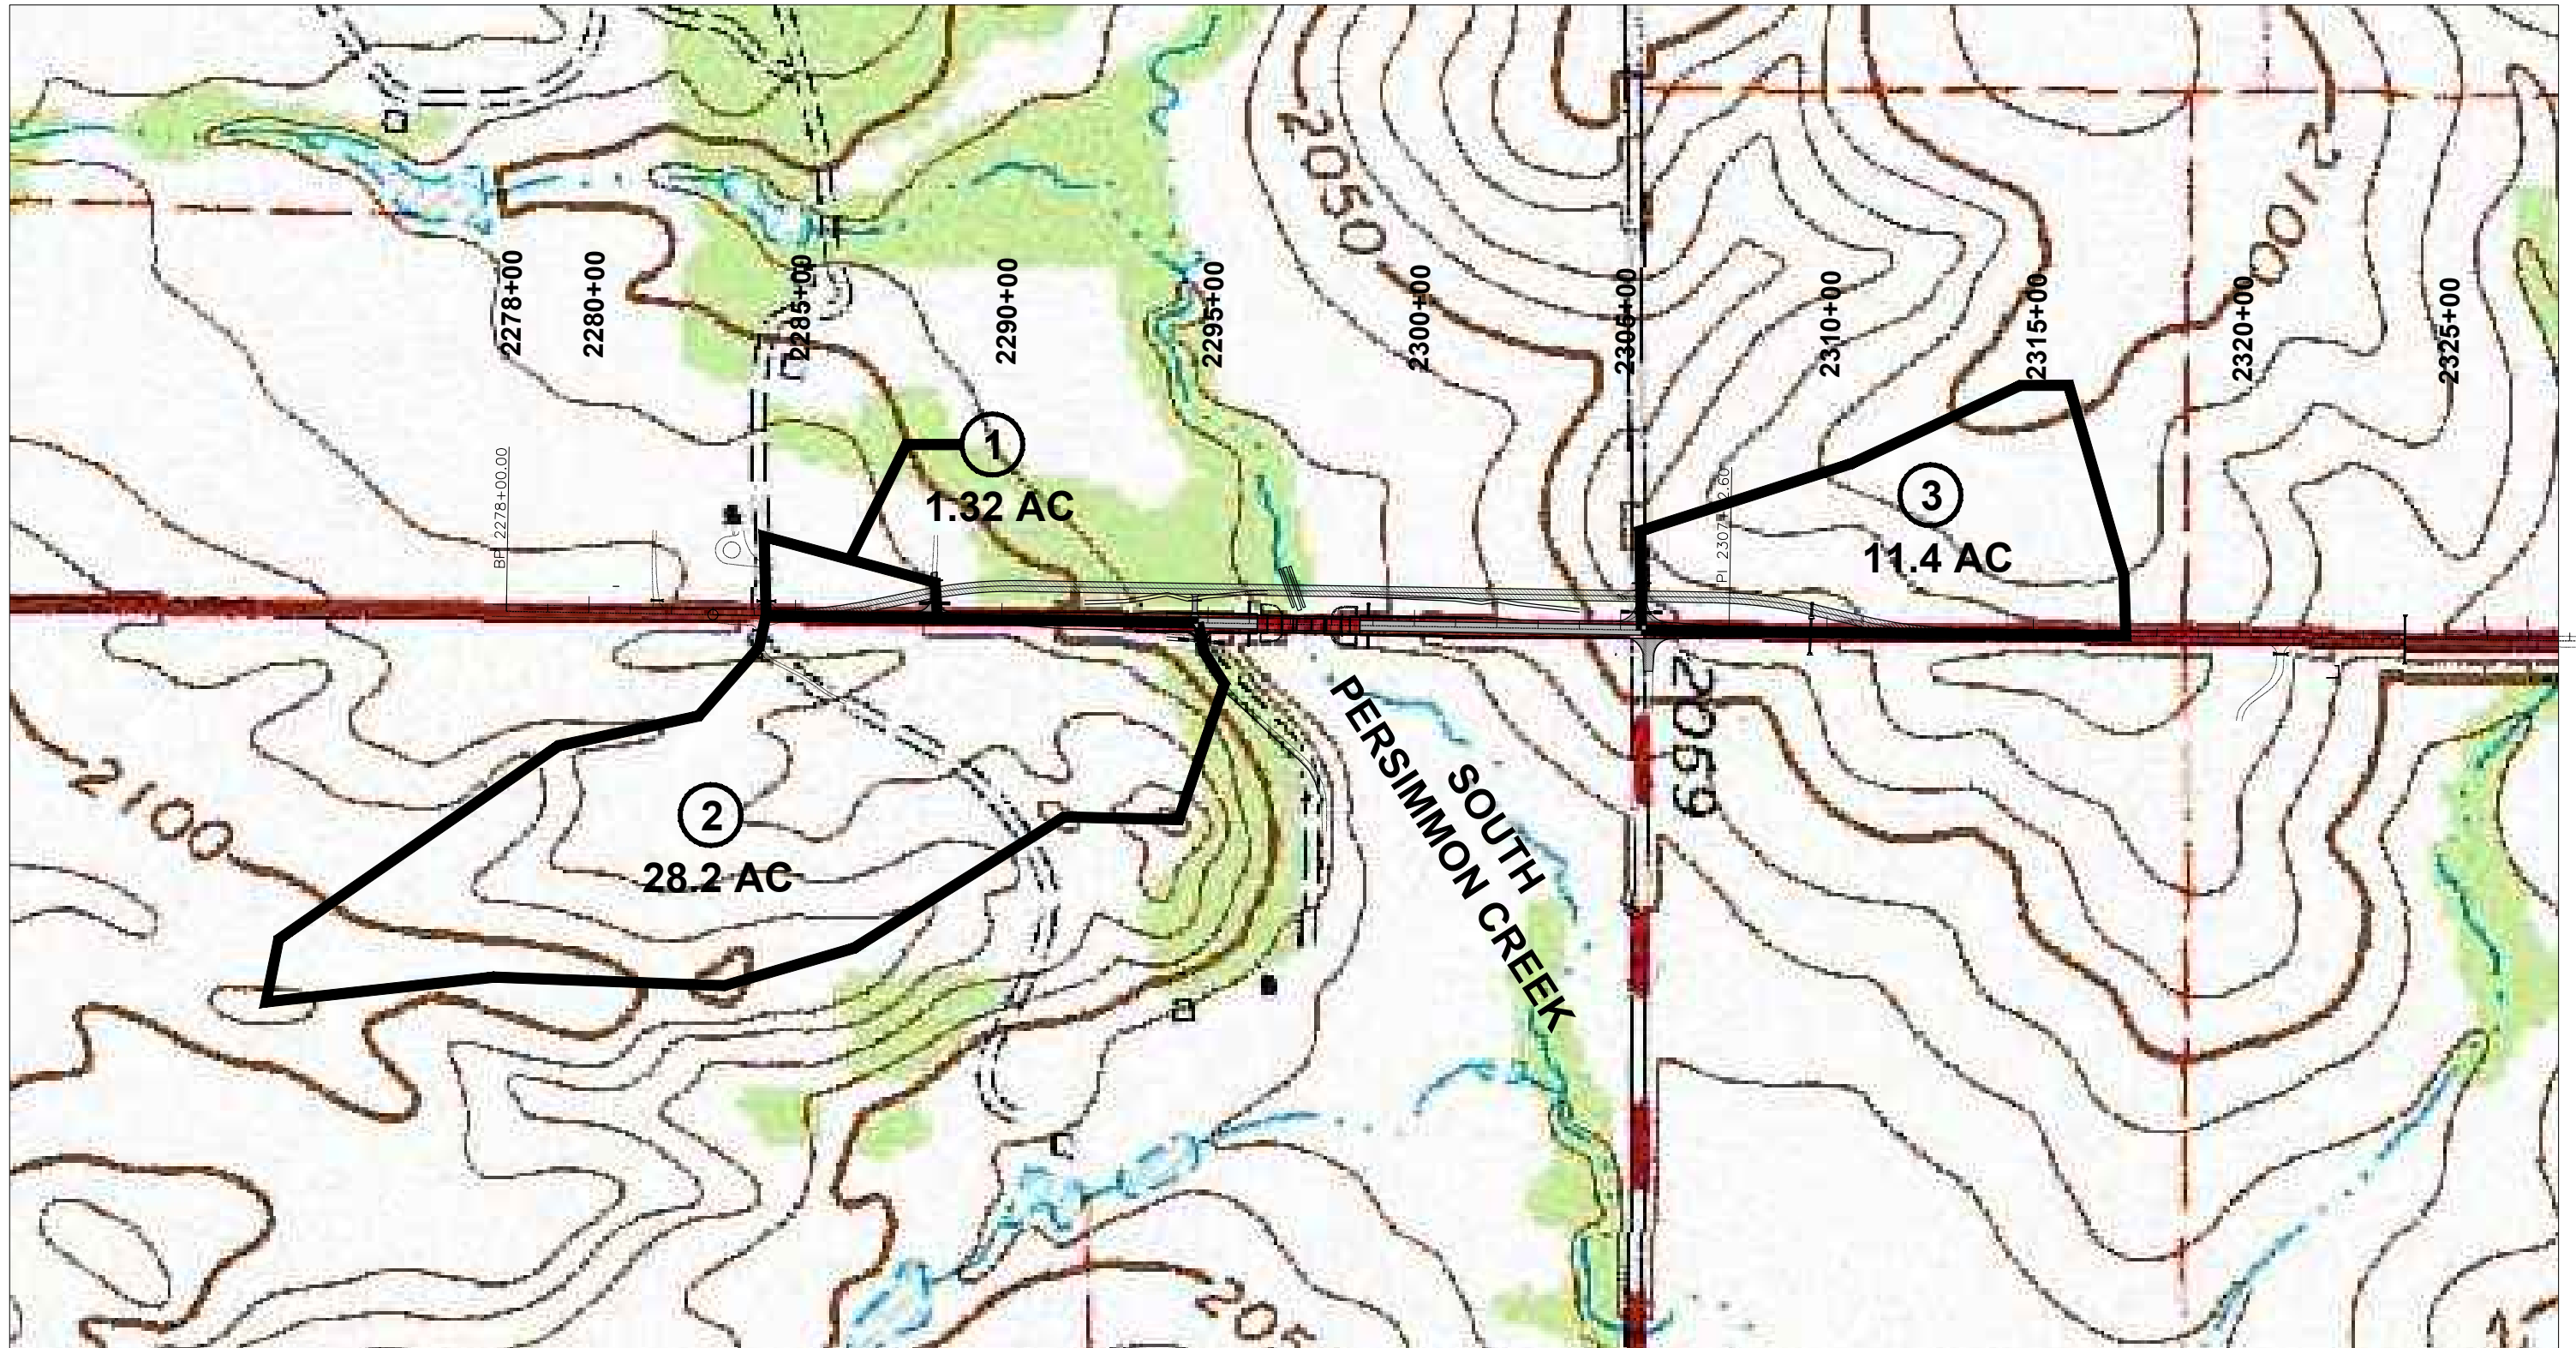

FILENAME: 9 DRAINAGE AREA MAP.DWG		
DESIGN	SH-34 OVER S. PERSIMMON CREEK	WOODWARD COUNTY
DRAWN		
CHECKED		
CEC	<b>DRAINAGE AREA MAP</b> STATE JOB NO. 28825(04) SHEET NO. 9	