
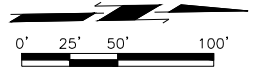
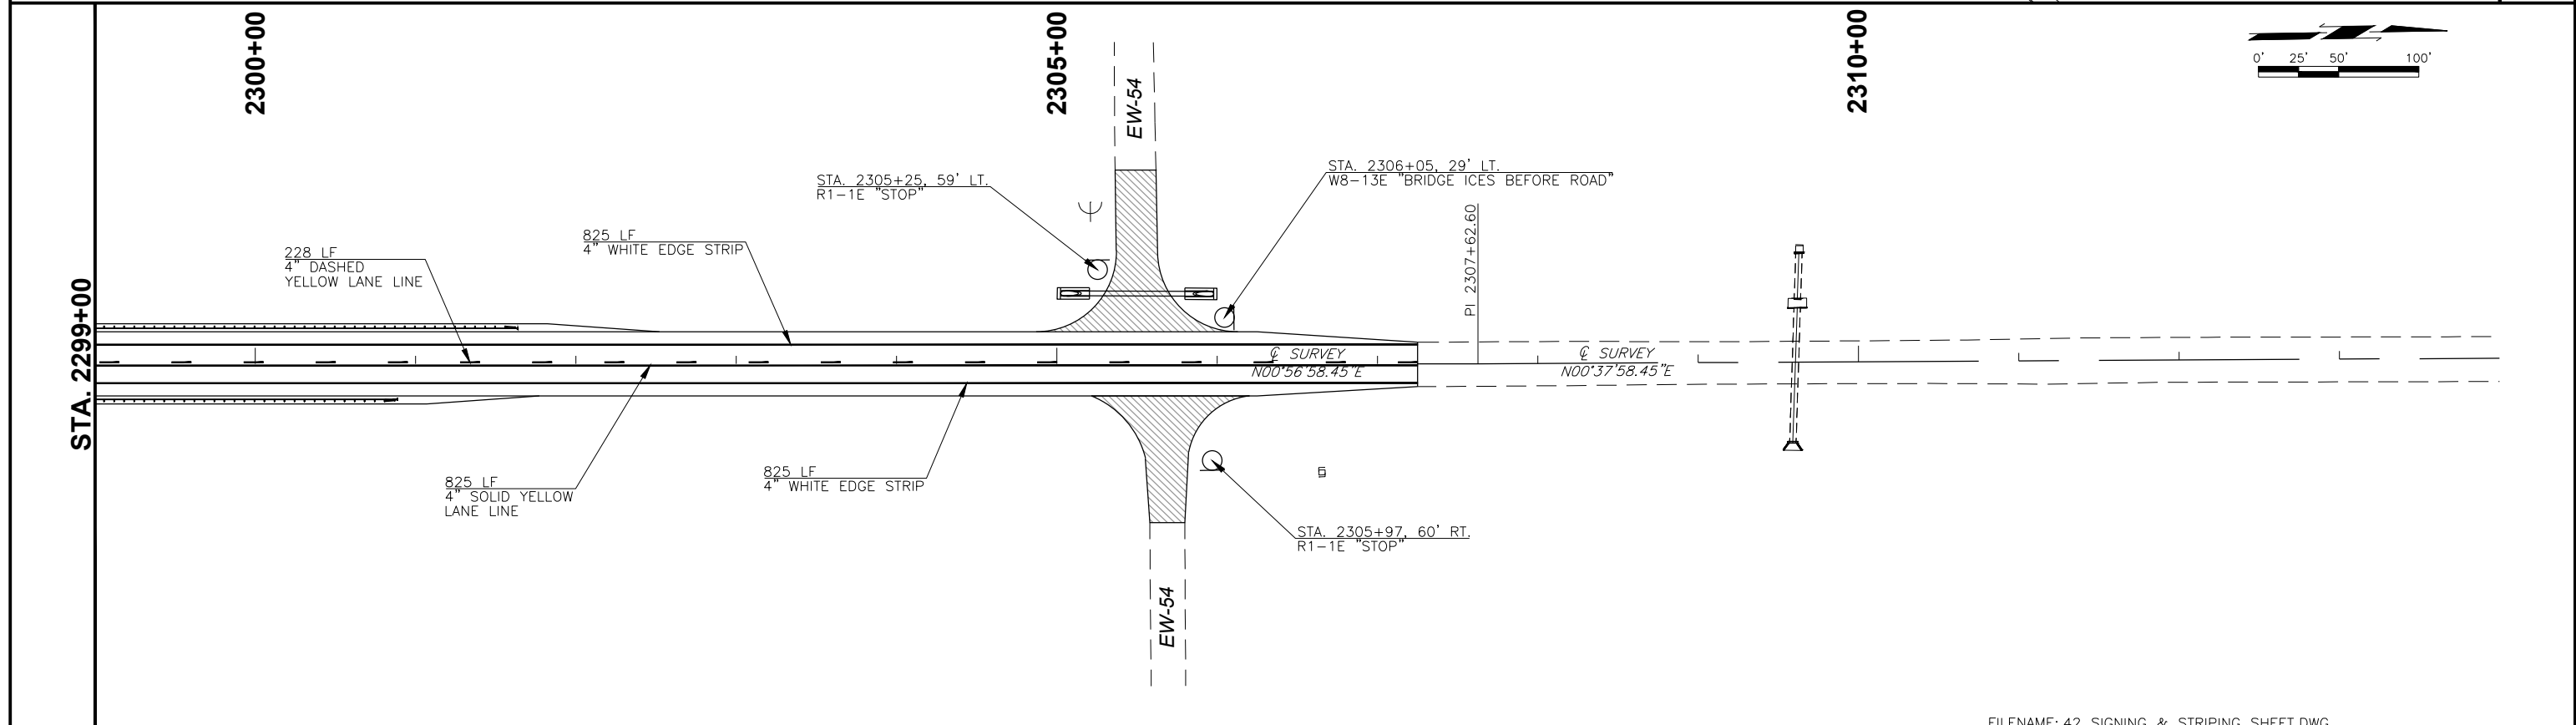


DESCRIPTION	REVISIONS	DATE

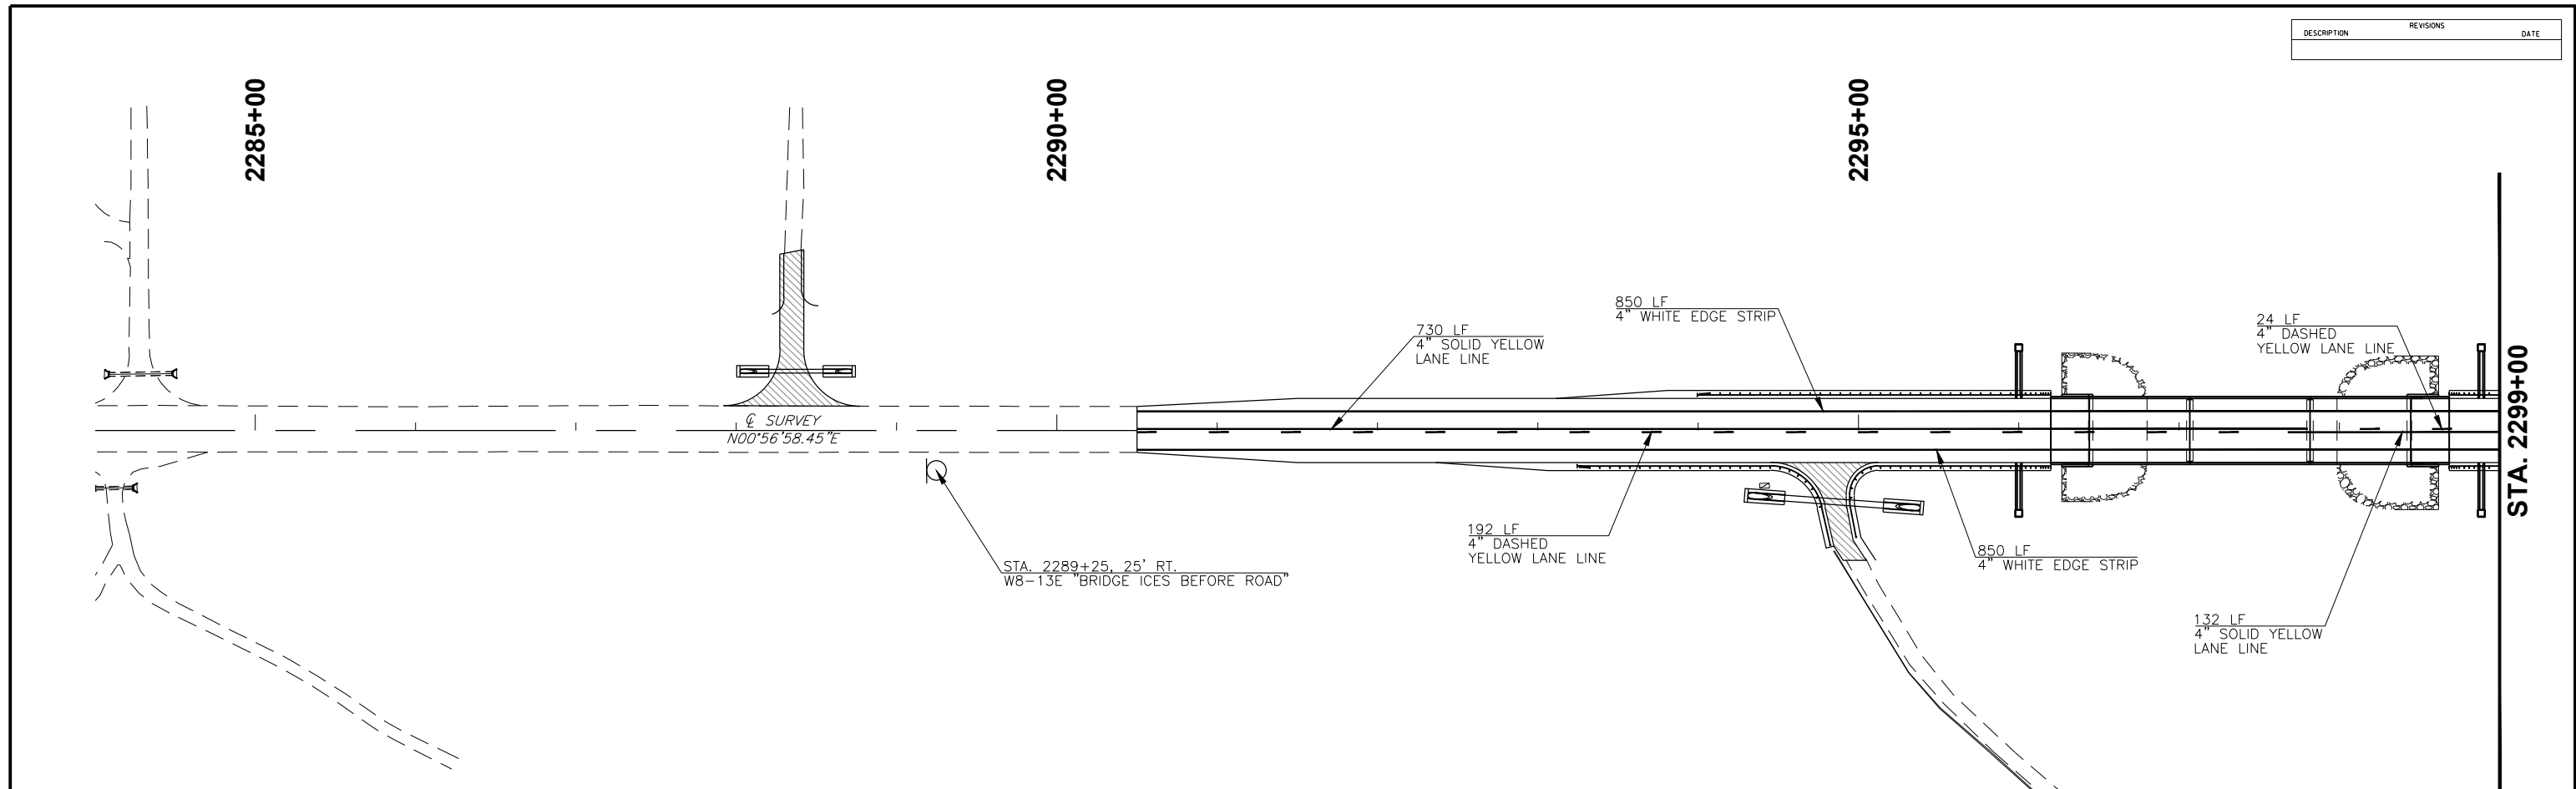

FILENAME: 42 SIGNING & STRIPING SHEET.DWG	
DESIGN	SH-34 OVER S. PERSIMMON CREEK WOODWARD COUNTY
DRAWN	SIGNING & STRIPING SHEET
CHECKED	
CEC	STATE JOB NO. 28825(04) SHEET NO. 42