
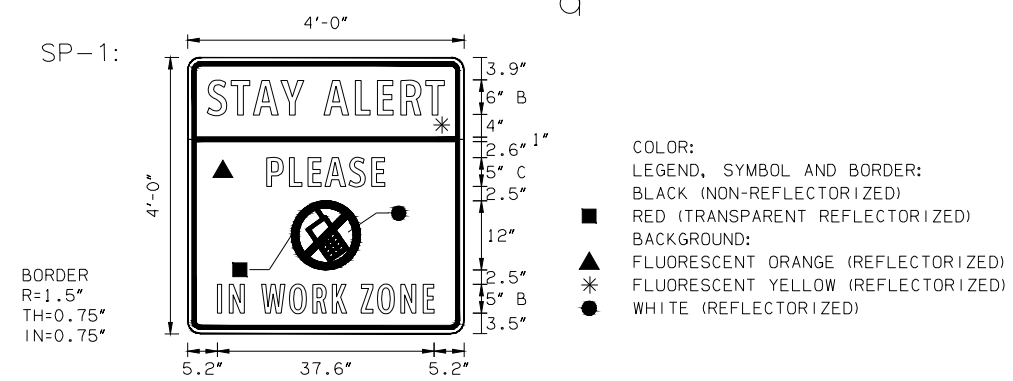
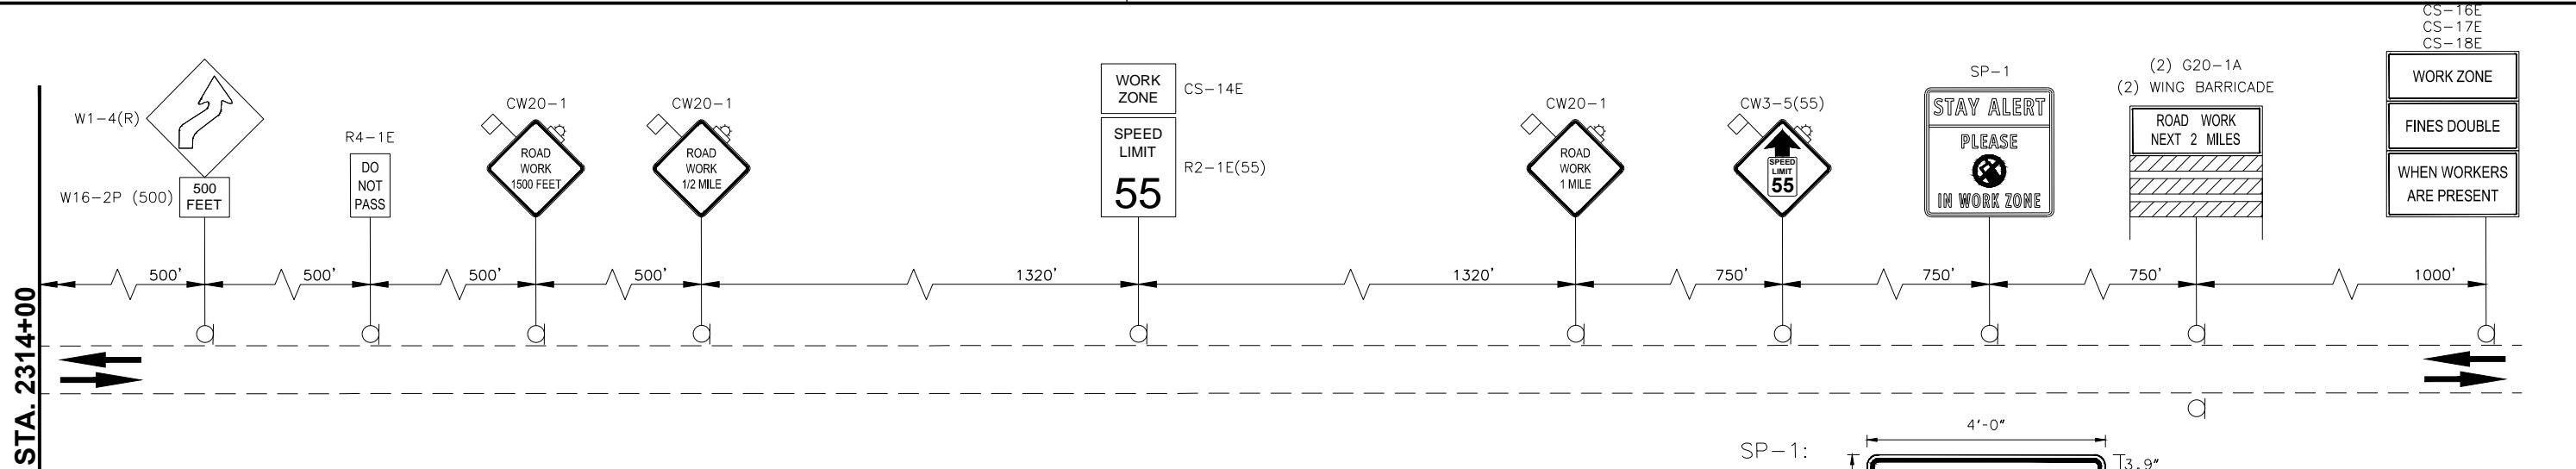


DESCRIPTION	REVISIONS	DATE

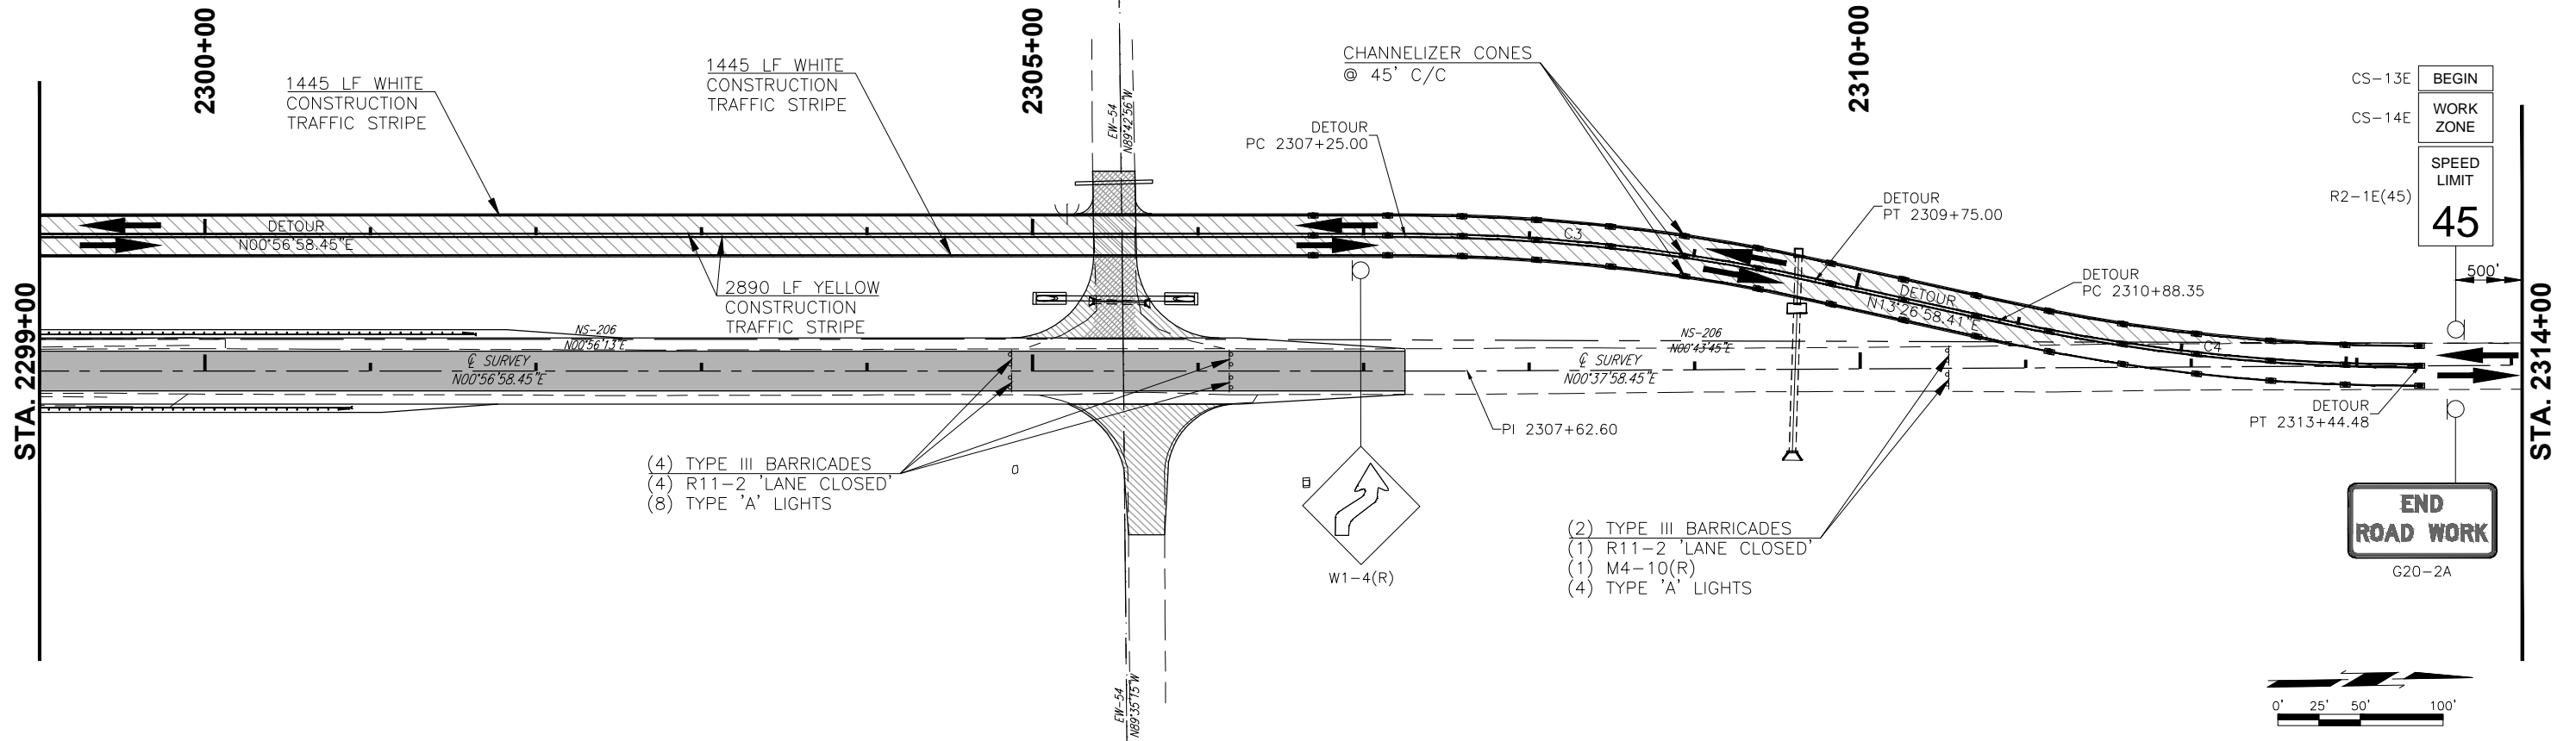

FILENAME: 44 TRAFFIC CONTROL (SHEET 2 OF 2).DWG

DESIGN	SH-34 OVER S. PERSIMMON CREEK	WOODWARD COUNTY
DRAWN		
CHECKED		
CEC		

**TRAFFIC CONTROL (SHEET 2 OF 2)**

STATE JOB NO. 28825(04) SHEET NO. 44