
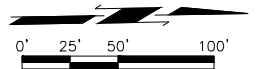
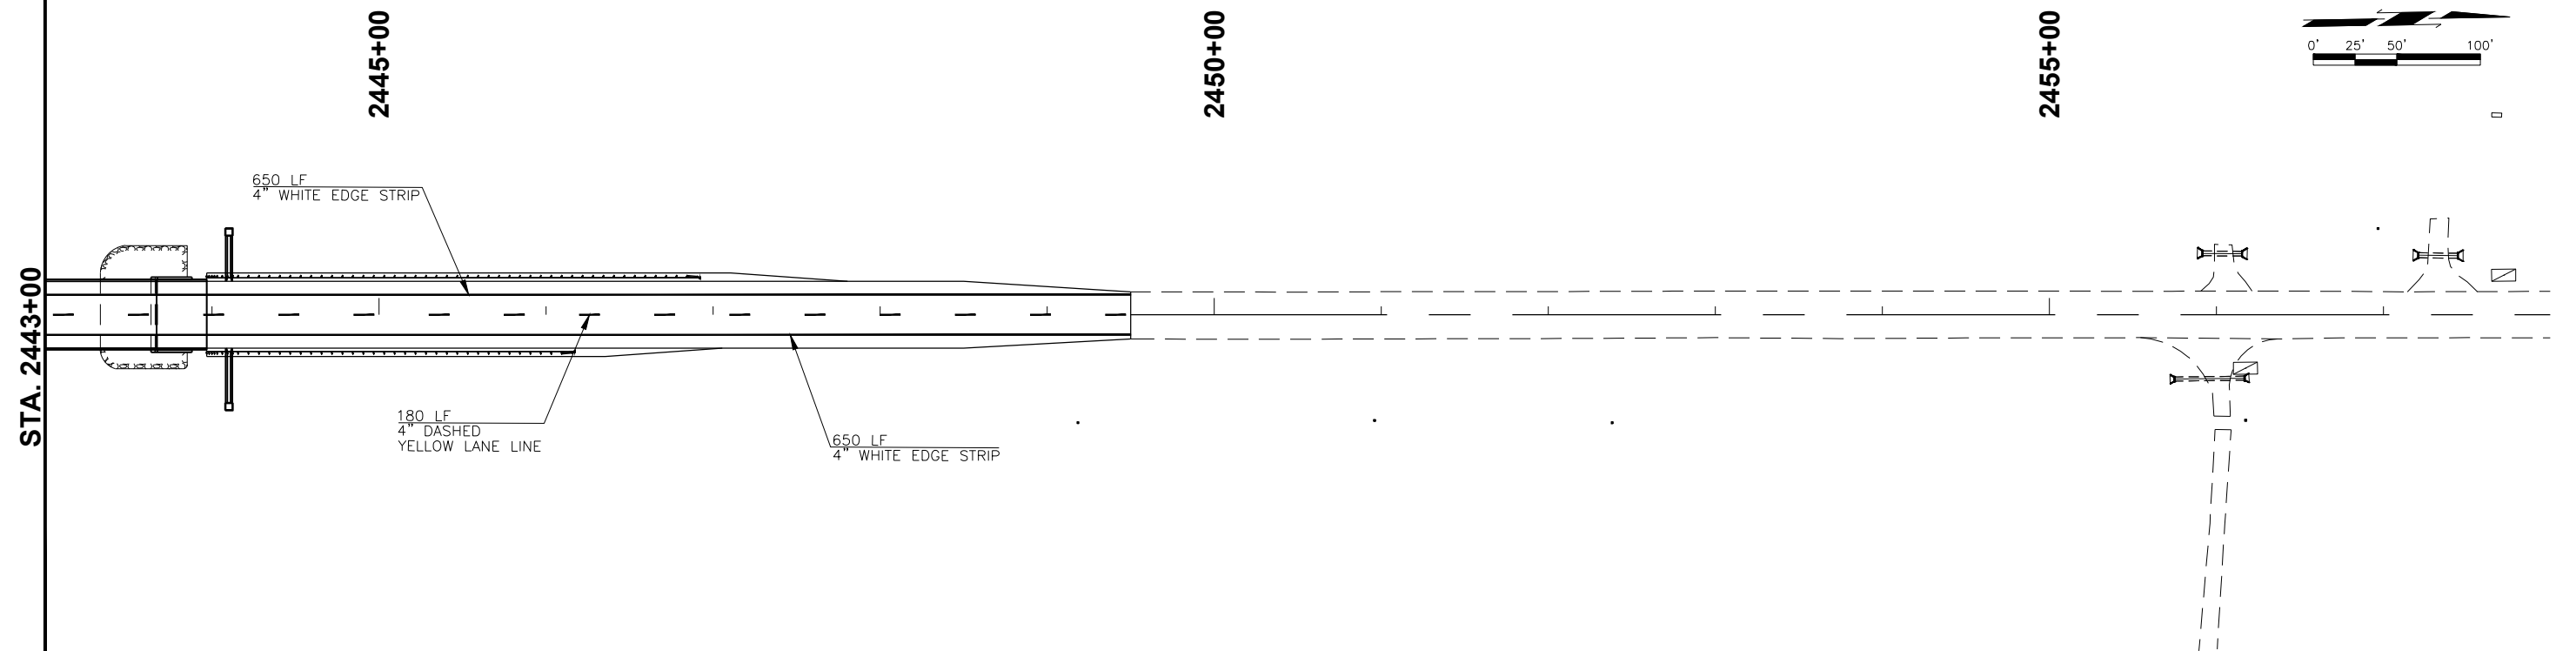


DESCRIPTION	REVISIONS	DATE

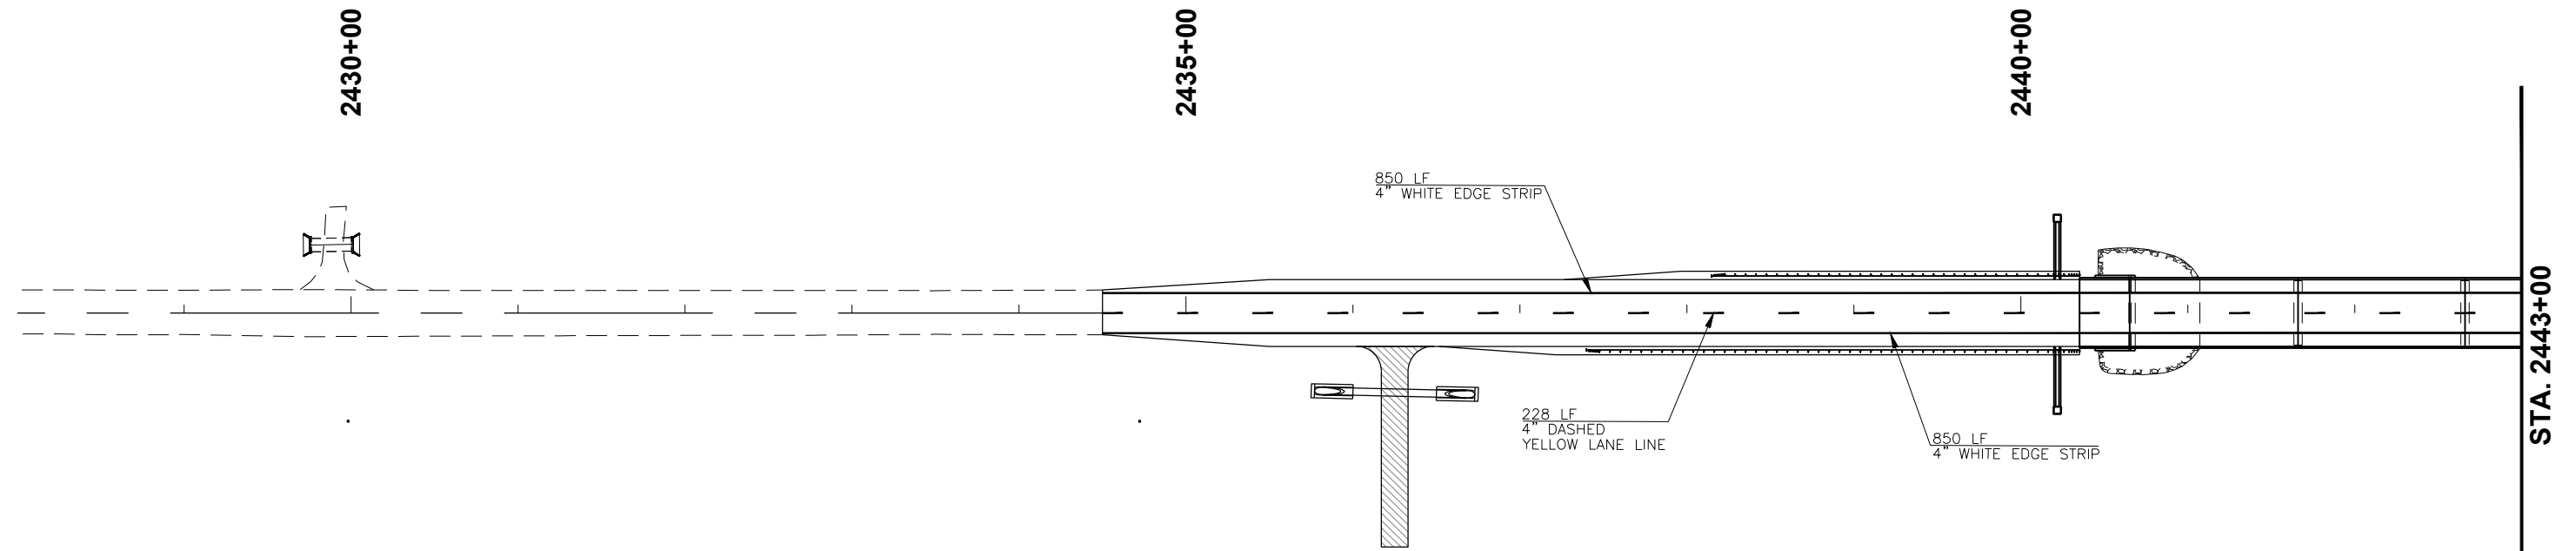

FILENAME: 39 SIGNING & STRIPING SHEET.DWG

DESIGN		SH-34 OVER N. PERSIMMON CREEK	WOODWARD COUNTY
DRAWN		SIGNING & STRIPING SHEET	
CHECKED			
CEC		STATE JOB NO. 28827(04)	SHEET NO. 39