

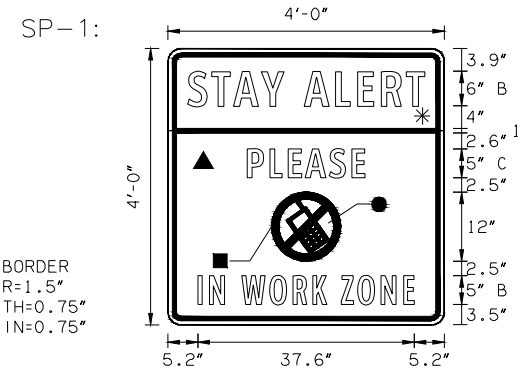


| DESCRIPTION | REVISIONS | DATE |
|-------------|-----------|------|
| | | |

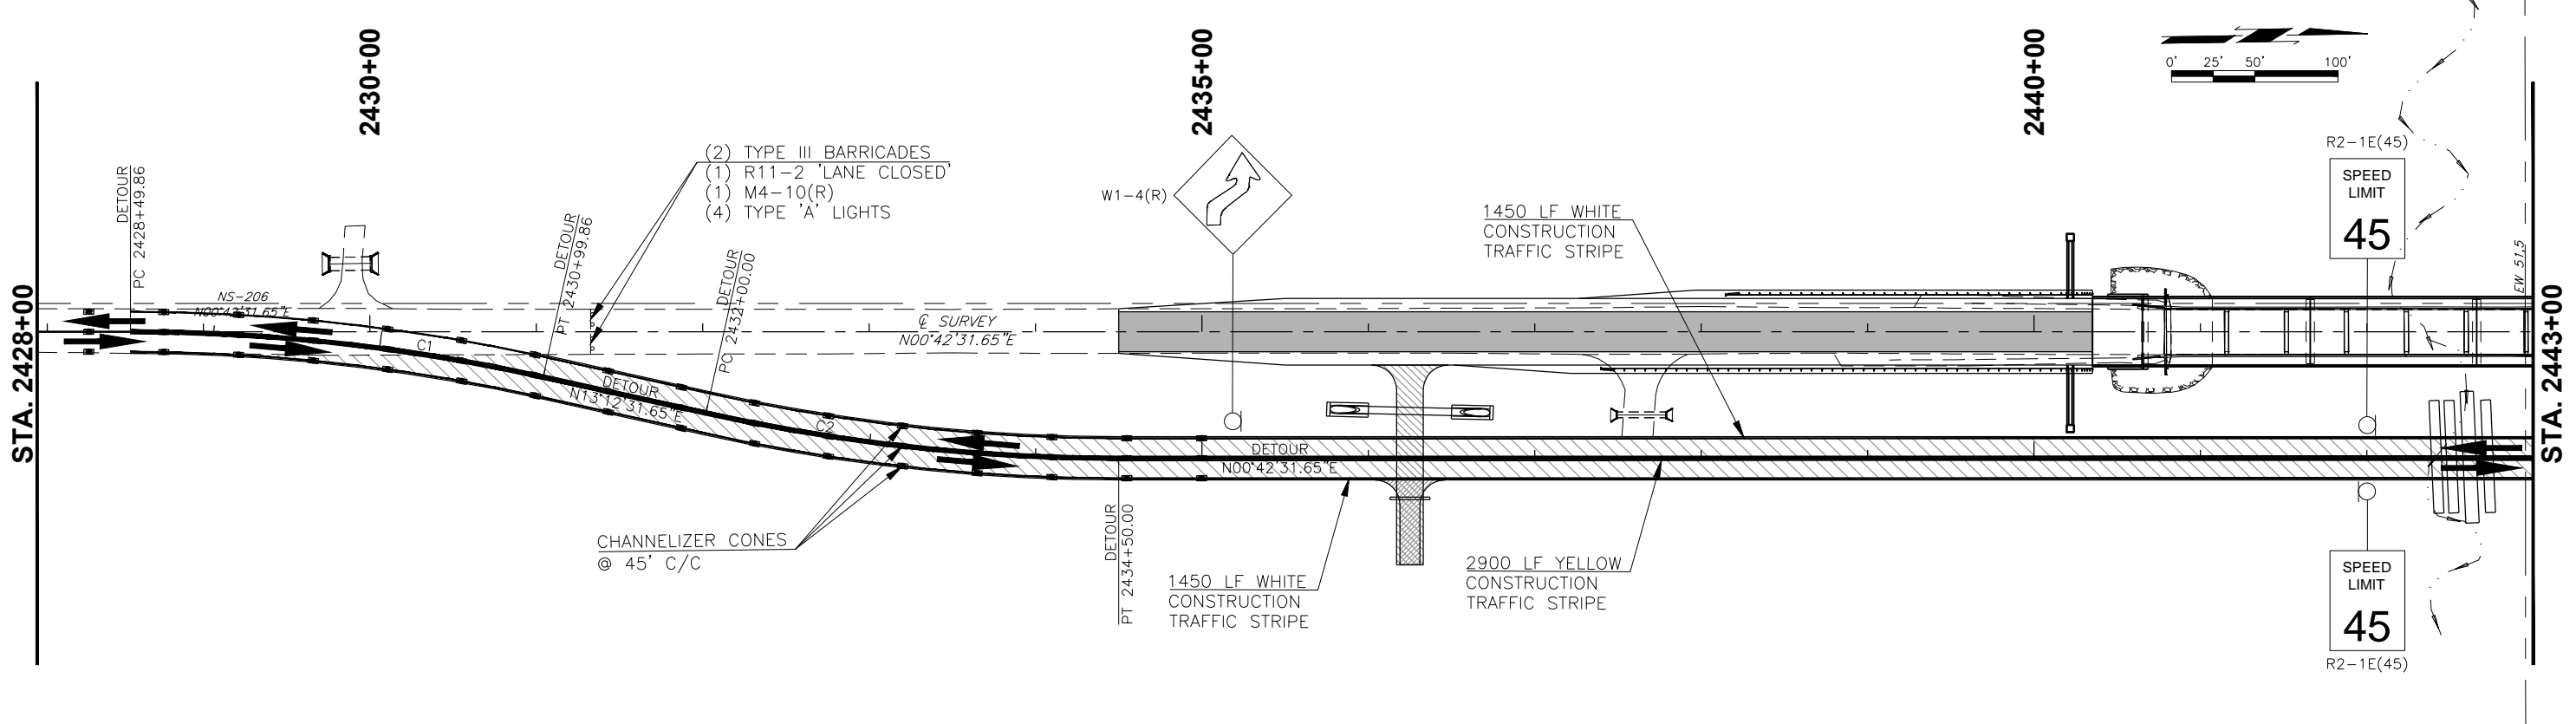

- COLOR:
 LEGEND, SYMBOL AND BORDER:
 BLACK (NON-REFLECTORIZED)
 RED (TRANSPARENT REFLECTORIZED)
 BACKGROUND:
 ▲ FLUORESCENT ORANGE (REFLECTORIZED)
 * FLUORESCENT YELLOW (REFLECTORIZED)
 ● WHITE (REFLECTORIZED)

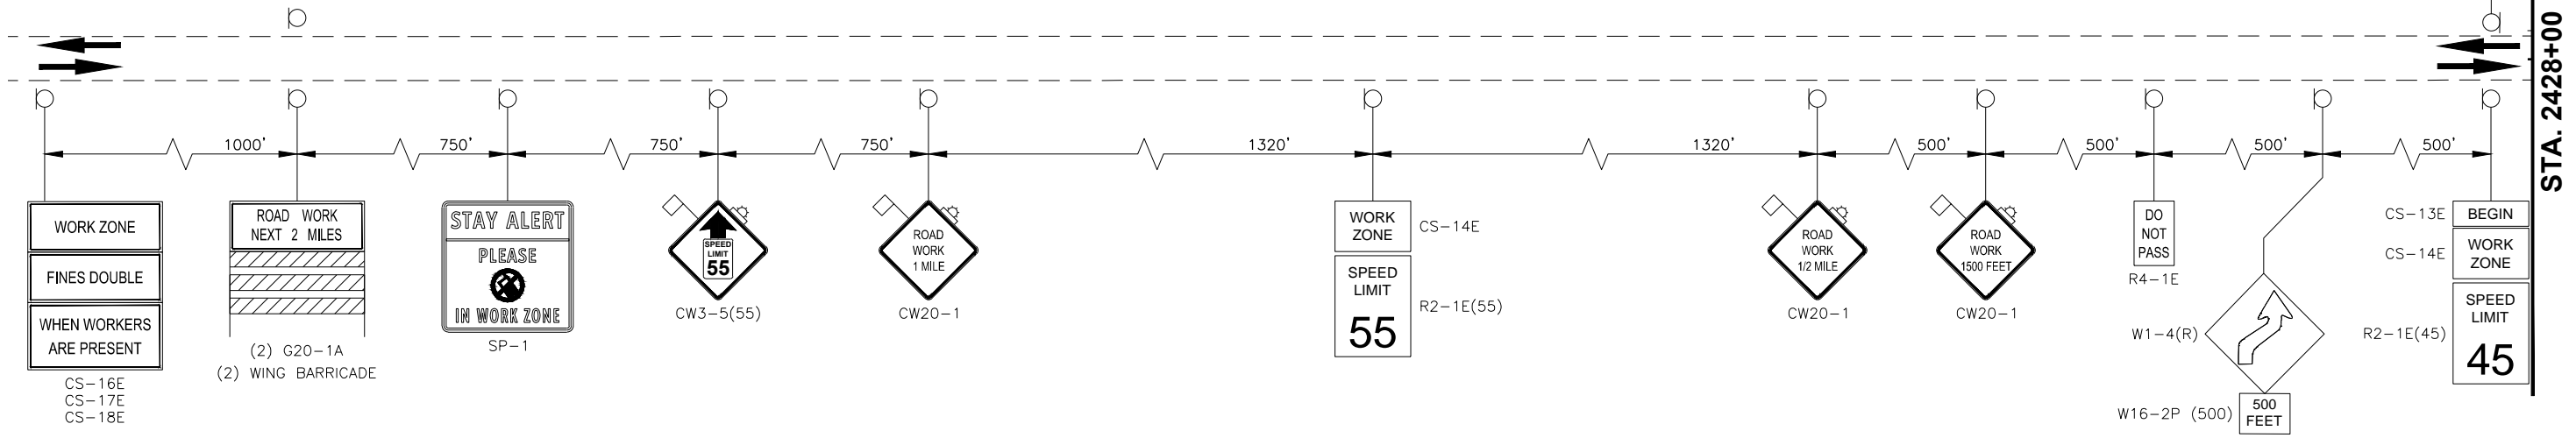

FILENAME: 40 TRAFFIC CONTROL (SHEET 1 OF 2).DWG

| | | |
|---------|-------------------------------|-----------------|
| DESIGN | SH-34 OVER N. PERSIMMON CREEK | WOODWARD COUNTY |
| DRAWN | | |
| CHECKED | | |
| CEC | STATE JOB NO. 28827(04) | SHEET NO. 40 |

**TRAFFIC CONTROL
(SHEET 1 OF 2)**