
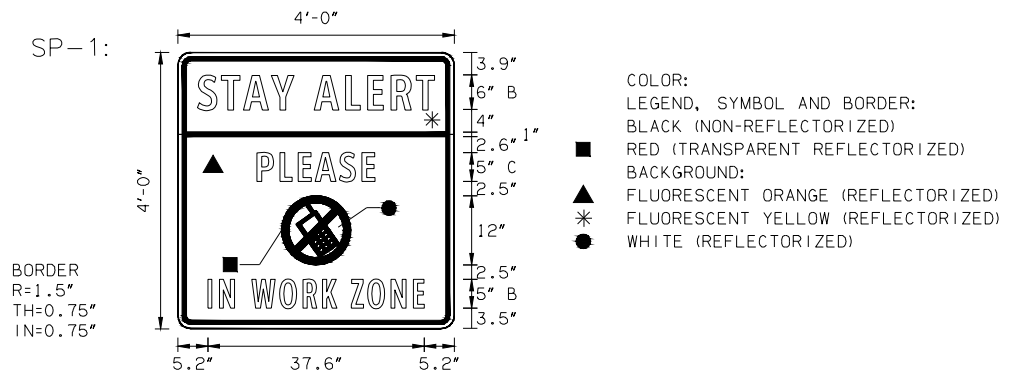
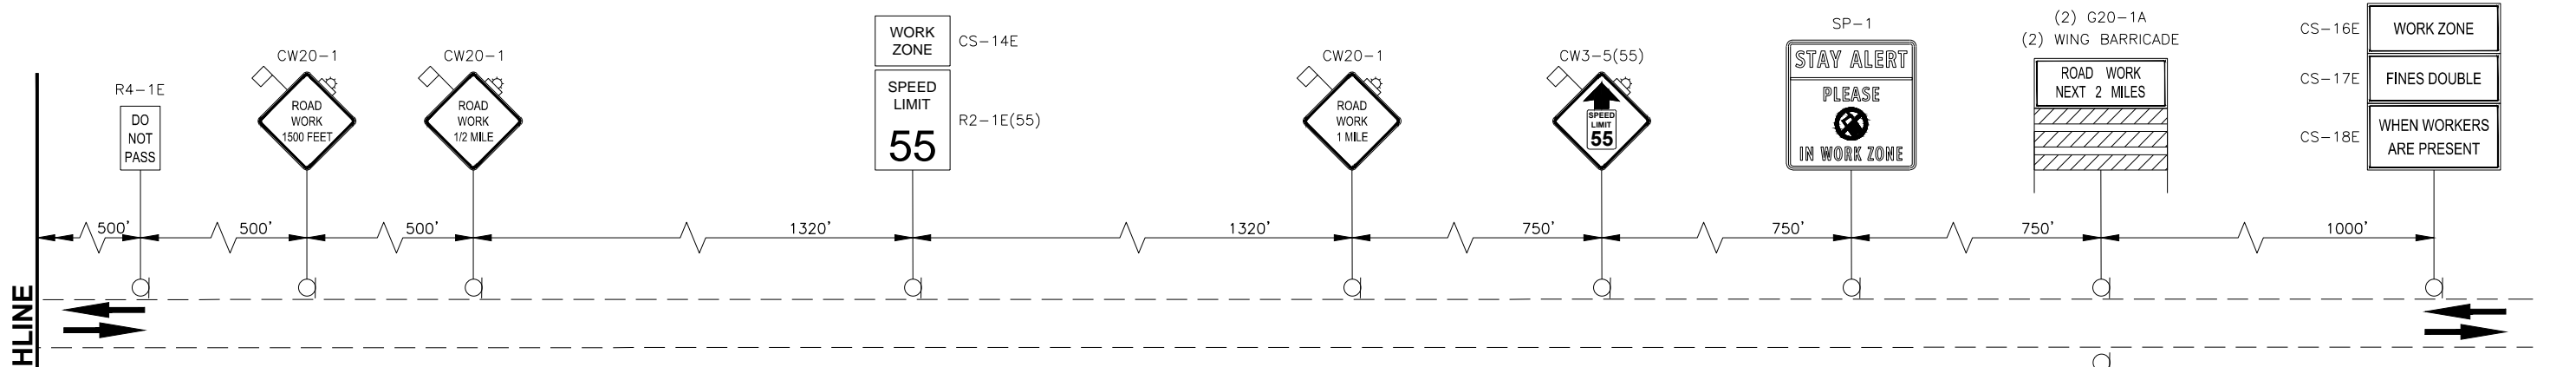


DESCRIPTION	REVISIONS	DATE

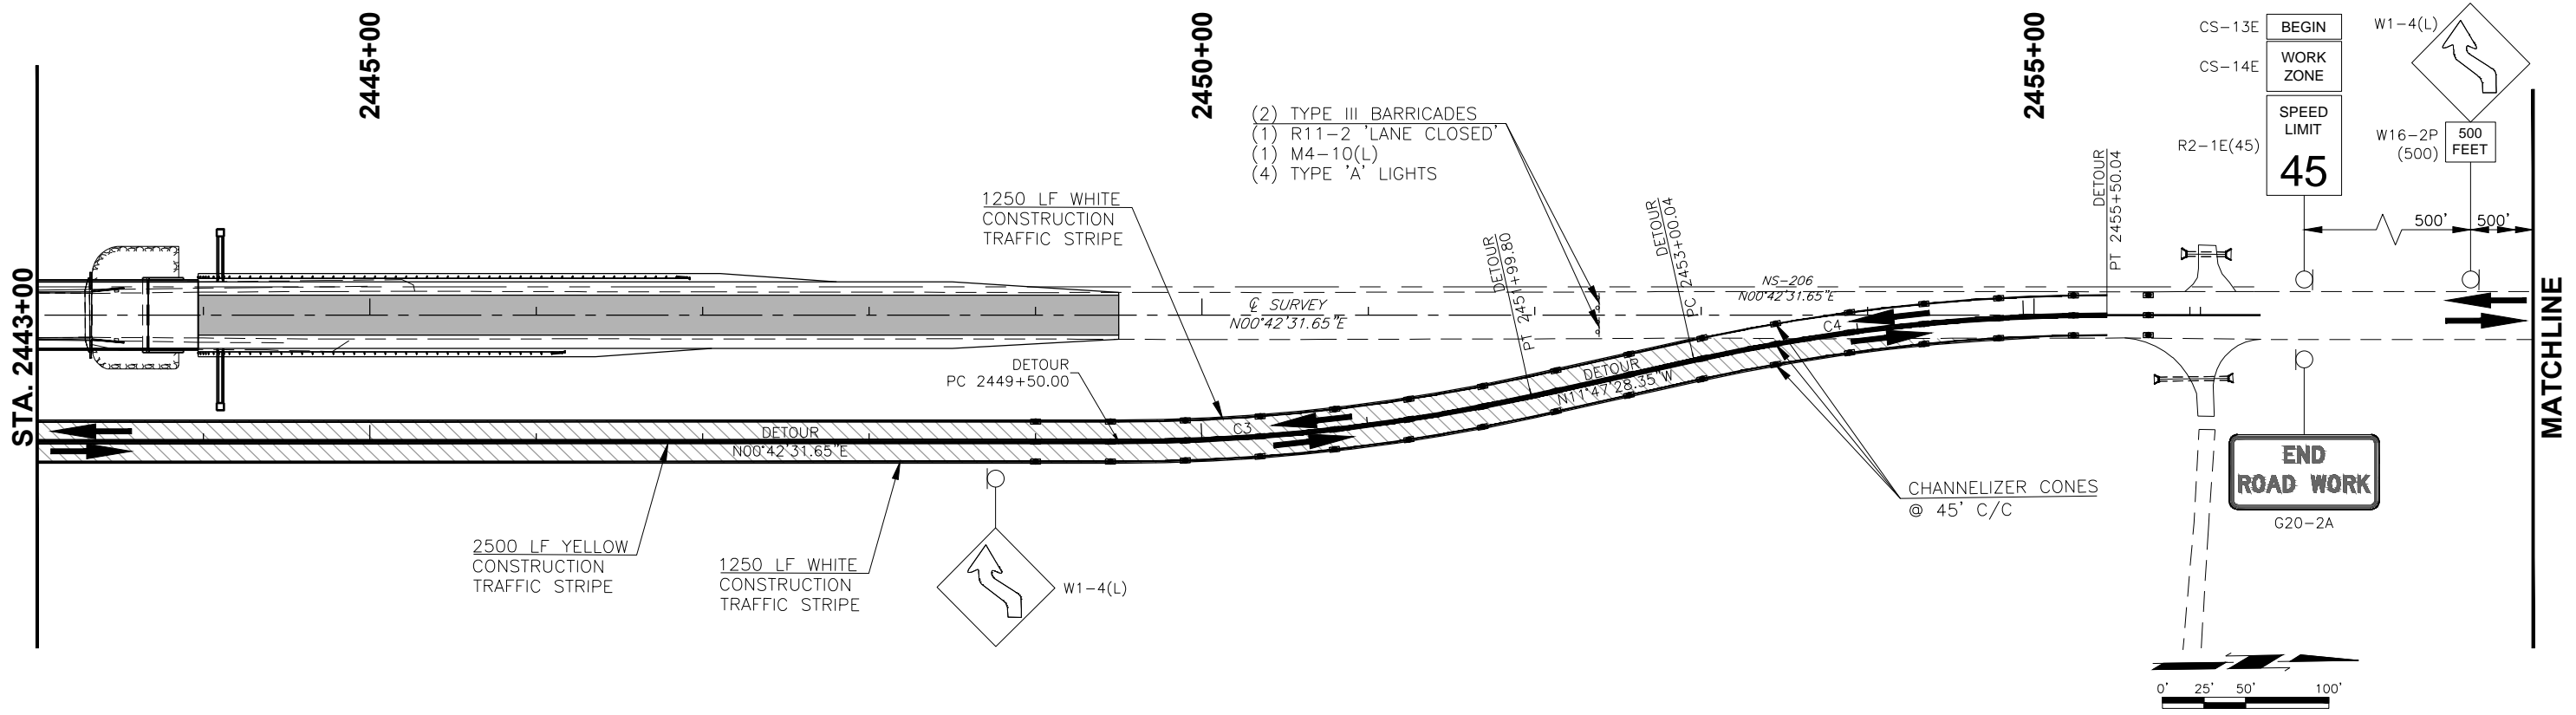

FILENAME: 40 TRAFFIC CONTROL (SHEET 1 OF 2).DWG

DESIGN	SH-34 OVER N. PERSIMMON CREEK	WOODWARD COUNTY
DRAWN		
CHECKED		
CEC		

**TRAFFIC CONTROL  
(SHEET 2 OF 2)**

STATE JOB NO. 28827(04) SHEET NO. 41