


REV. NO.	DESCRIPTION	REVISIONS	DATE

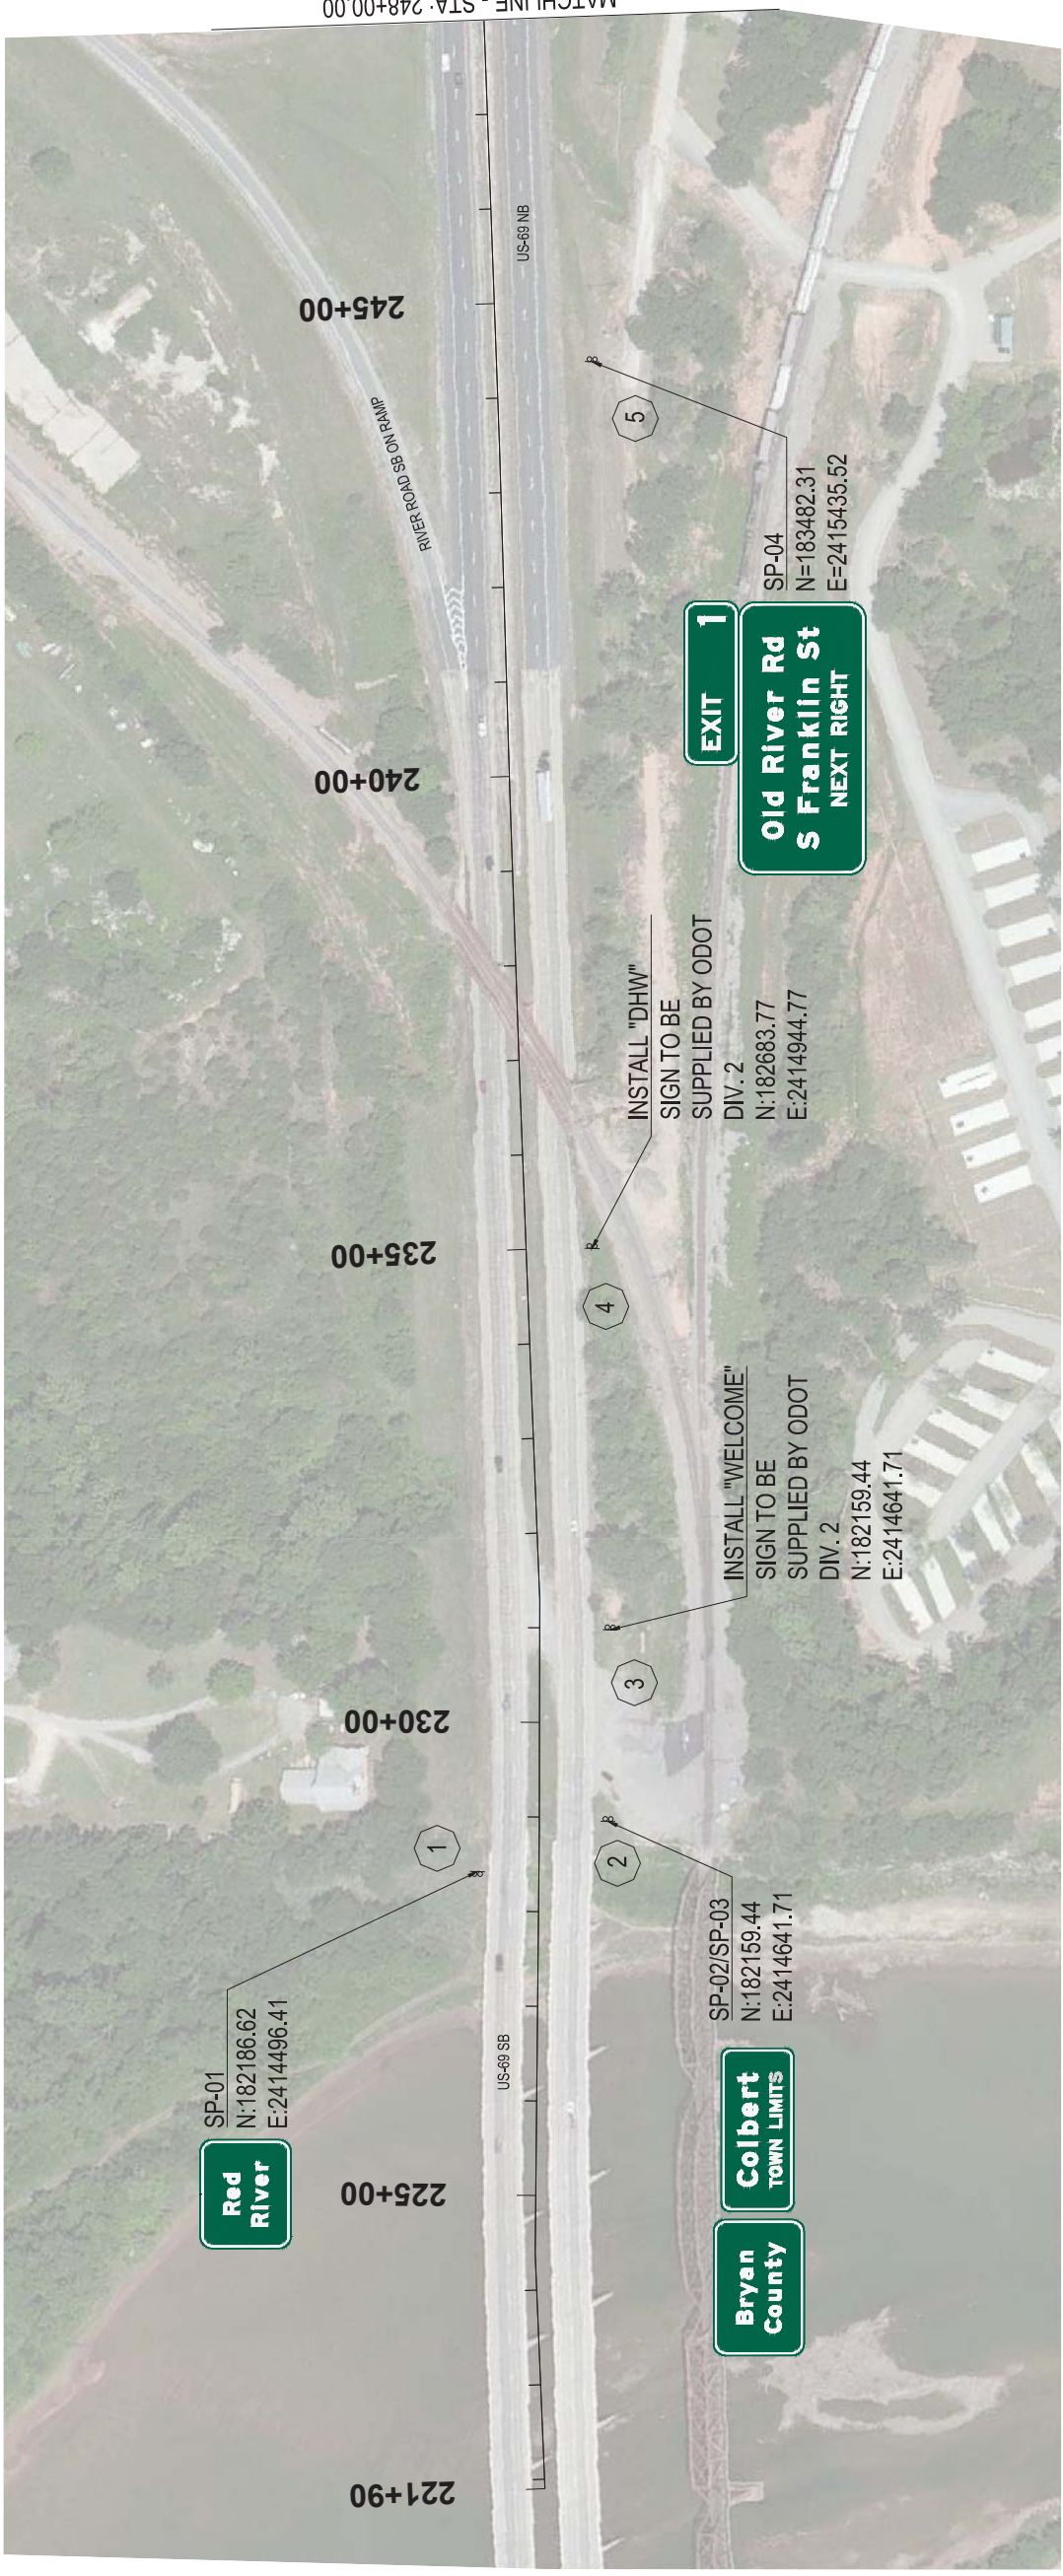

1000 WEST WILSHIRE BLVD.
SUITE 403-E
OKLAHOMA CITY, OK 73116
PHONE: (405) 384-5127

US - 69
DIVISION 2
BRYAN COUNTY

SIGNING PLAN
STA: 221+90 TO STA: 248+00