
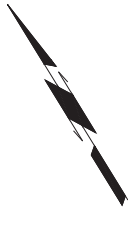


REV. NO.	DESCRIPTION	REVISIONS	DATE

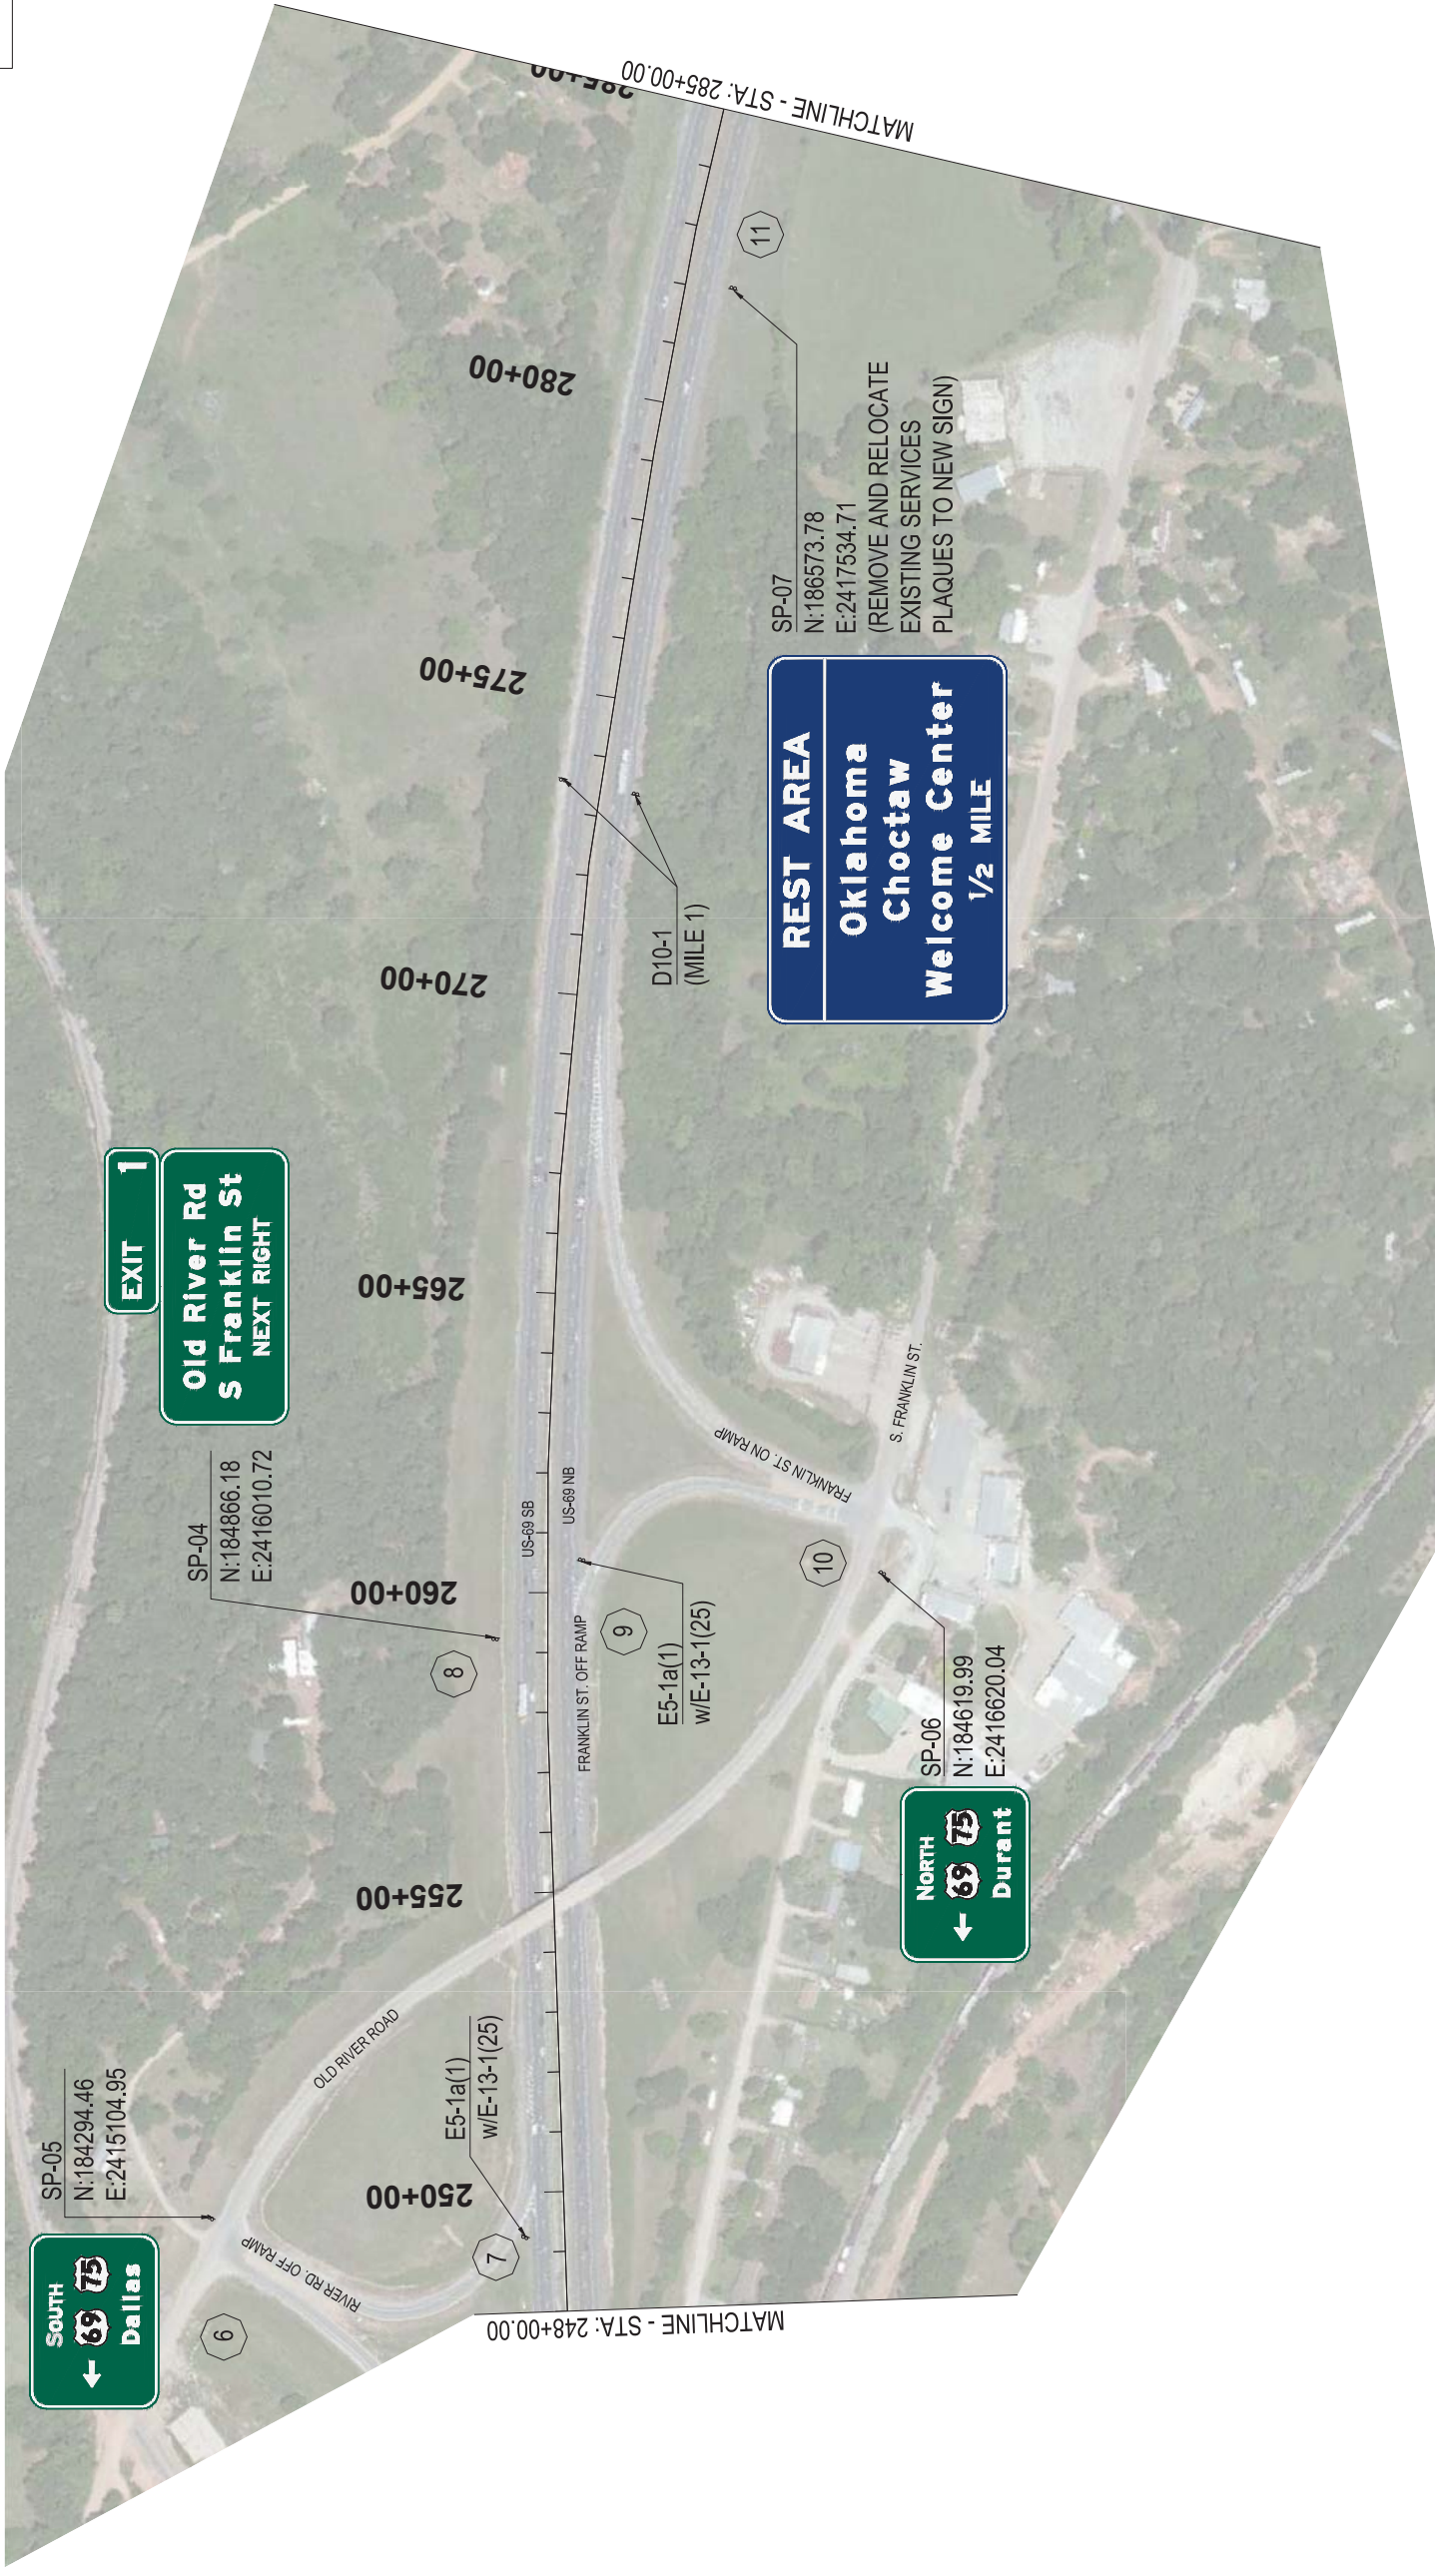

1000 WEST WILSHIRE BLVD.  
 SUITE 403-E  
 OKLAHOMA CITY, OK 73116  
 PHONE: (405) 384-5127

US - 69  
 DIVISION 2  
 BRYAN COUNTY

**SIGNING PLAN**  
 STA: 248+00 TO STA: 285+00