
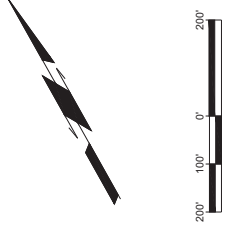
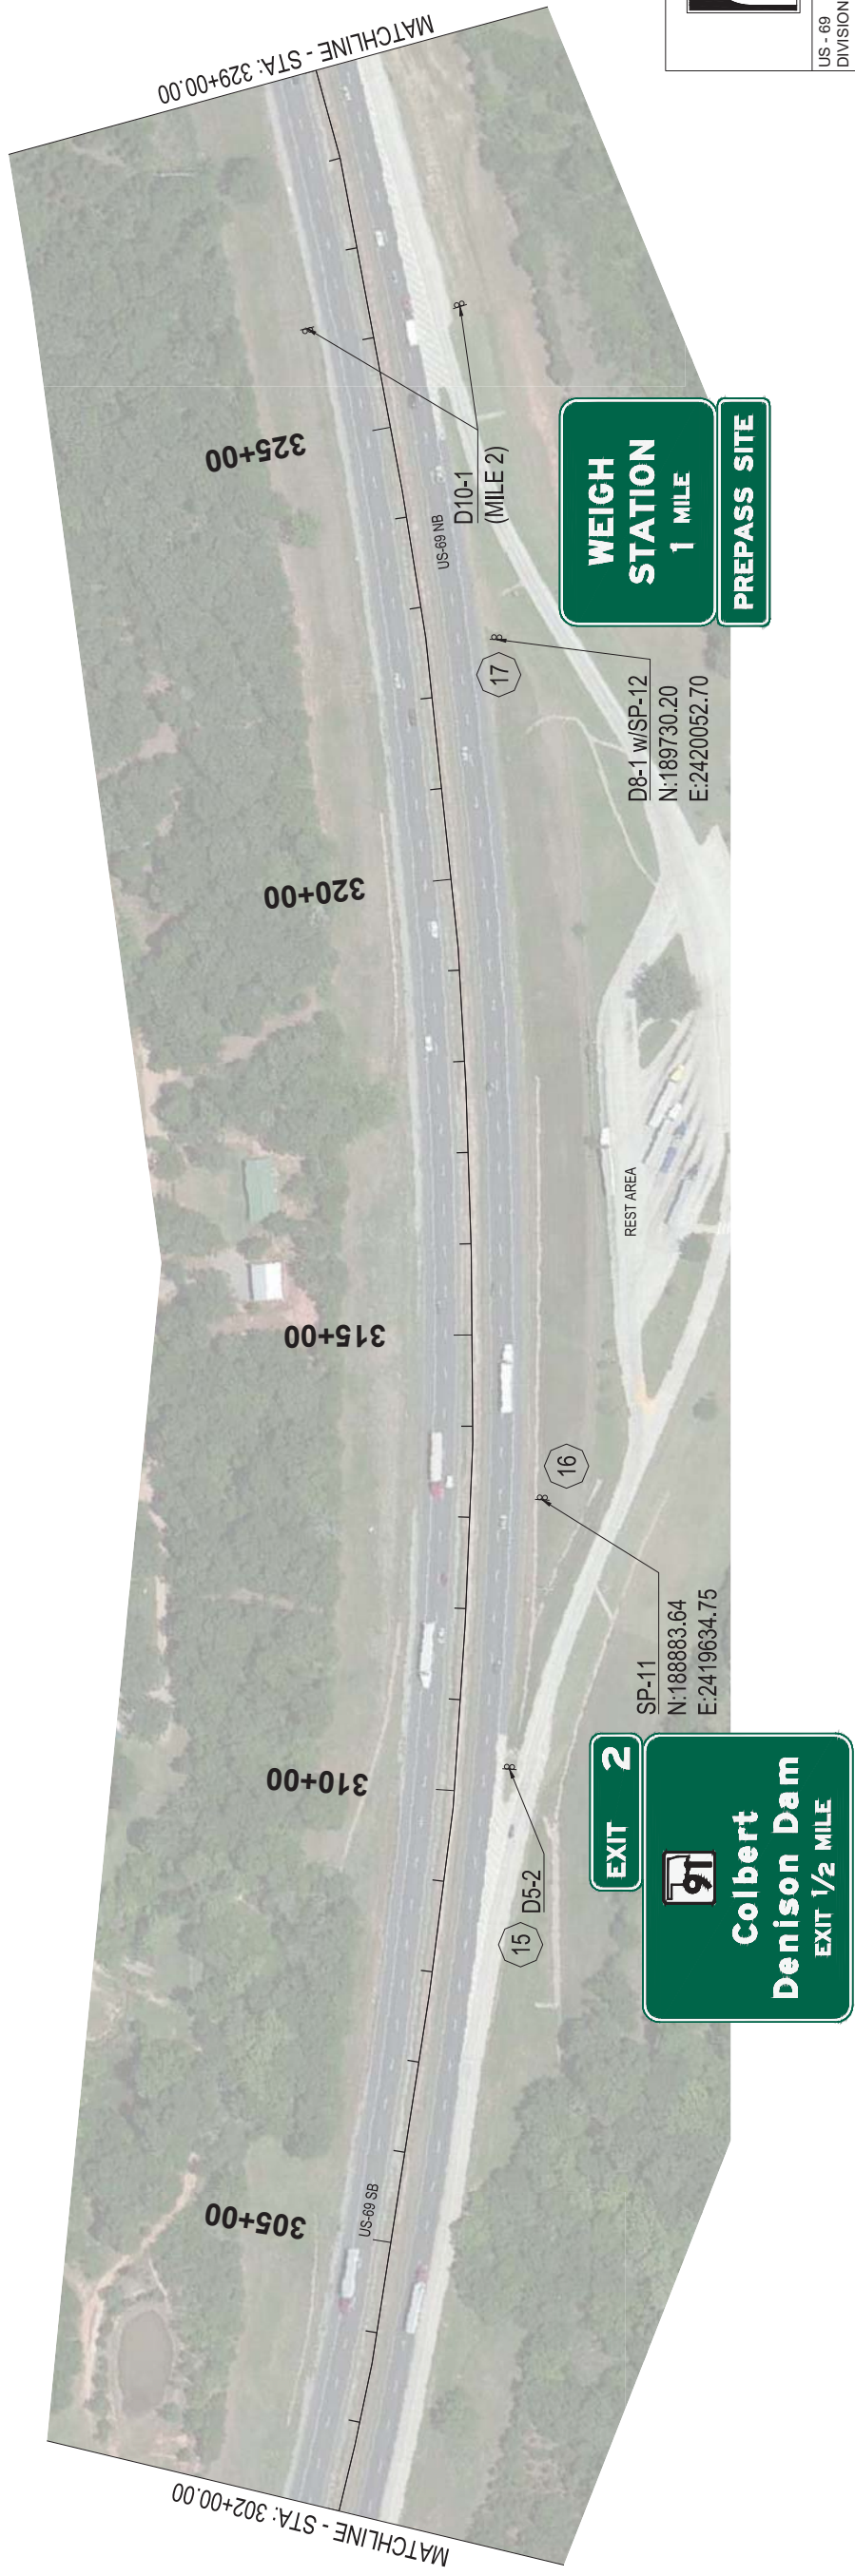
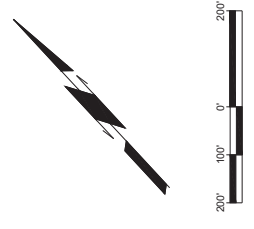


| REV. NO. | DESCRIPTION | REVISIONS | DATE |
|----------|-------------|-----------|------|
| | | | |

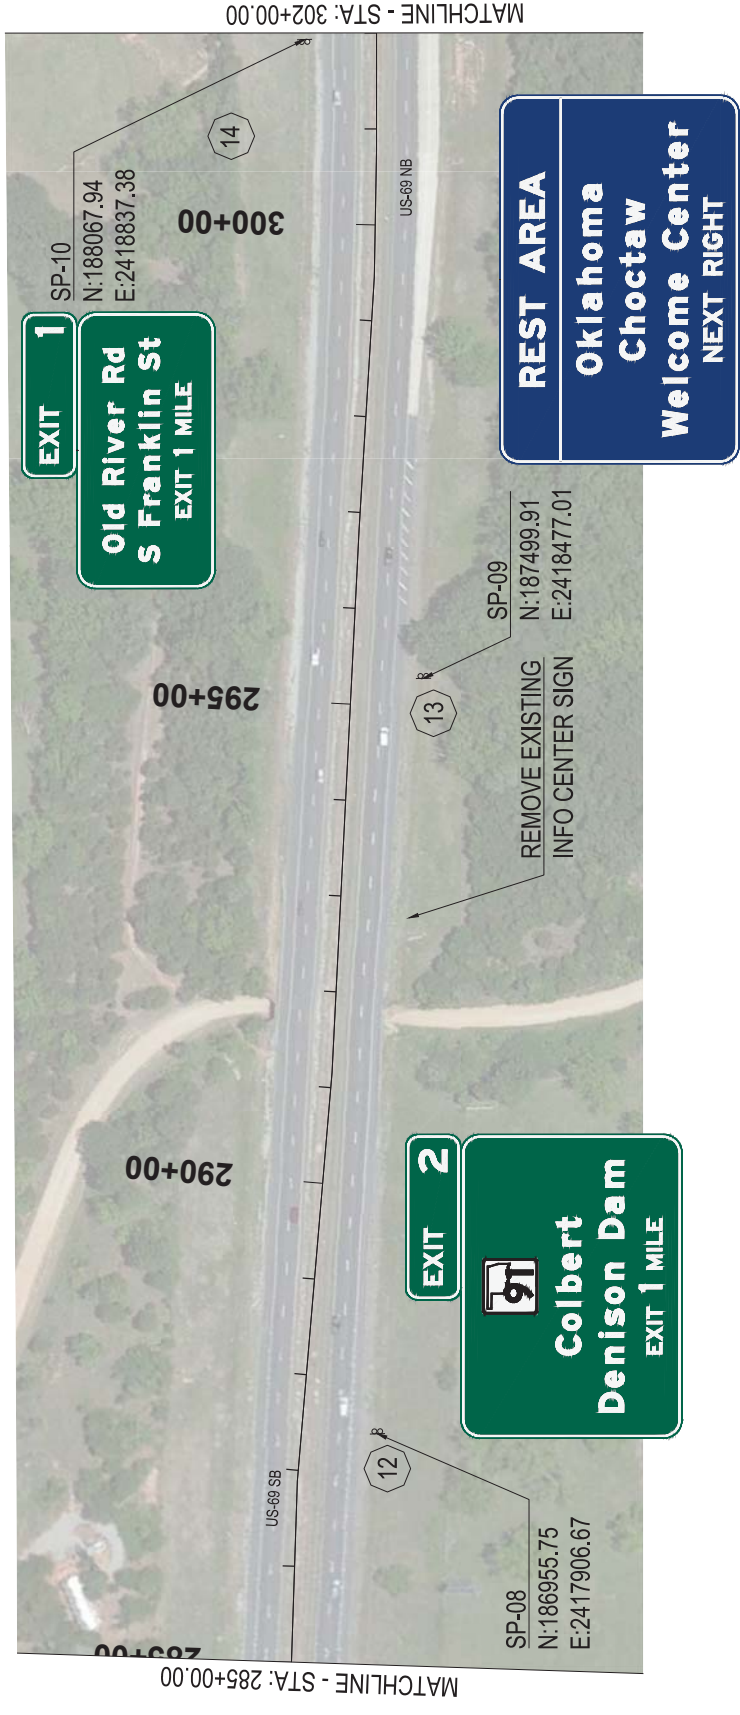

1000 WEST WILSHIRE BLVD.
SUITE 403-E
OKLAHOMA CITY, OK 73116
PHONE: (405) 384-5127

LEE ENGINEERING

US - 69
DIVISION 2
BRYAN COUNTY

SIGNING PLAN
STA: 285+00 TO STA: 329+00

State Job No. 33252(04) Sheet No. 11 OF 123