
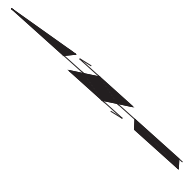


REV. NO.	DESCRIPTION	REVISIONS	DATE

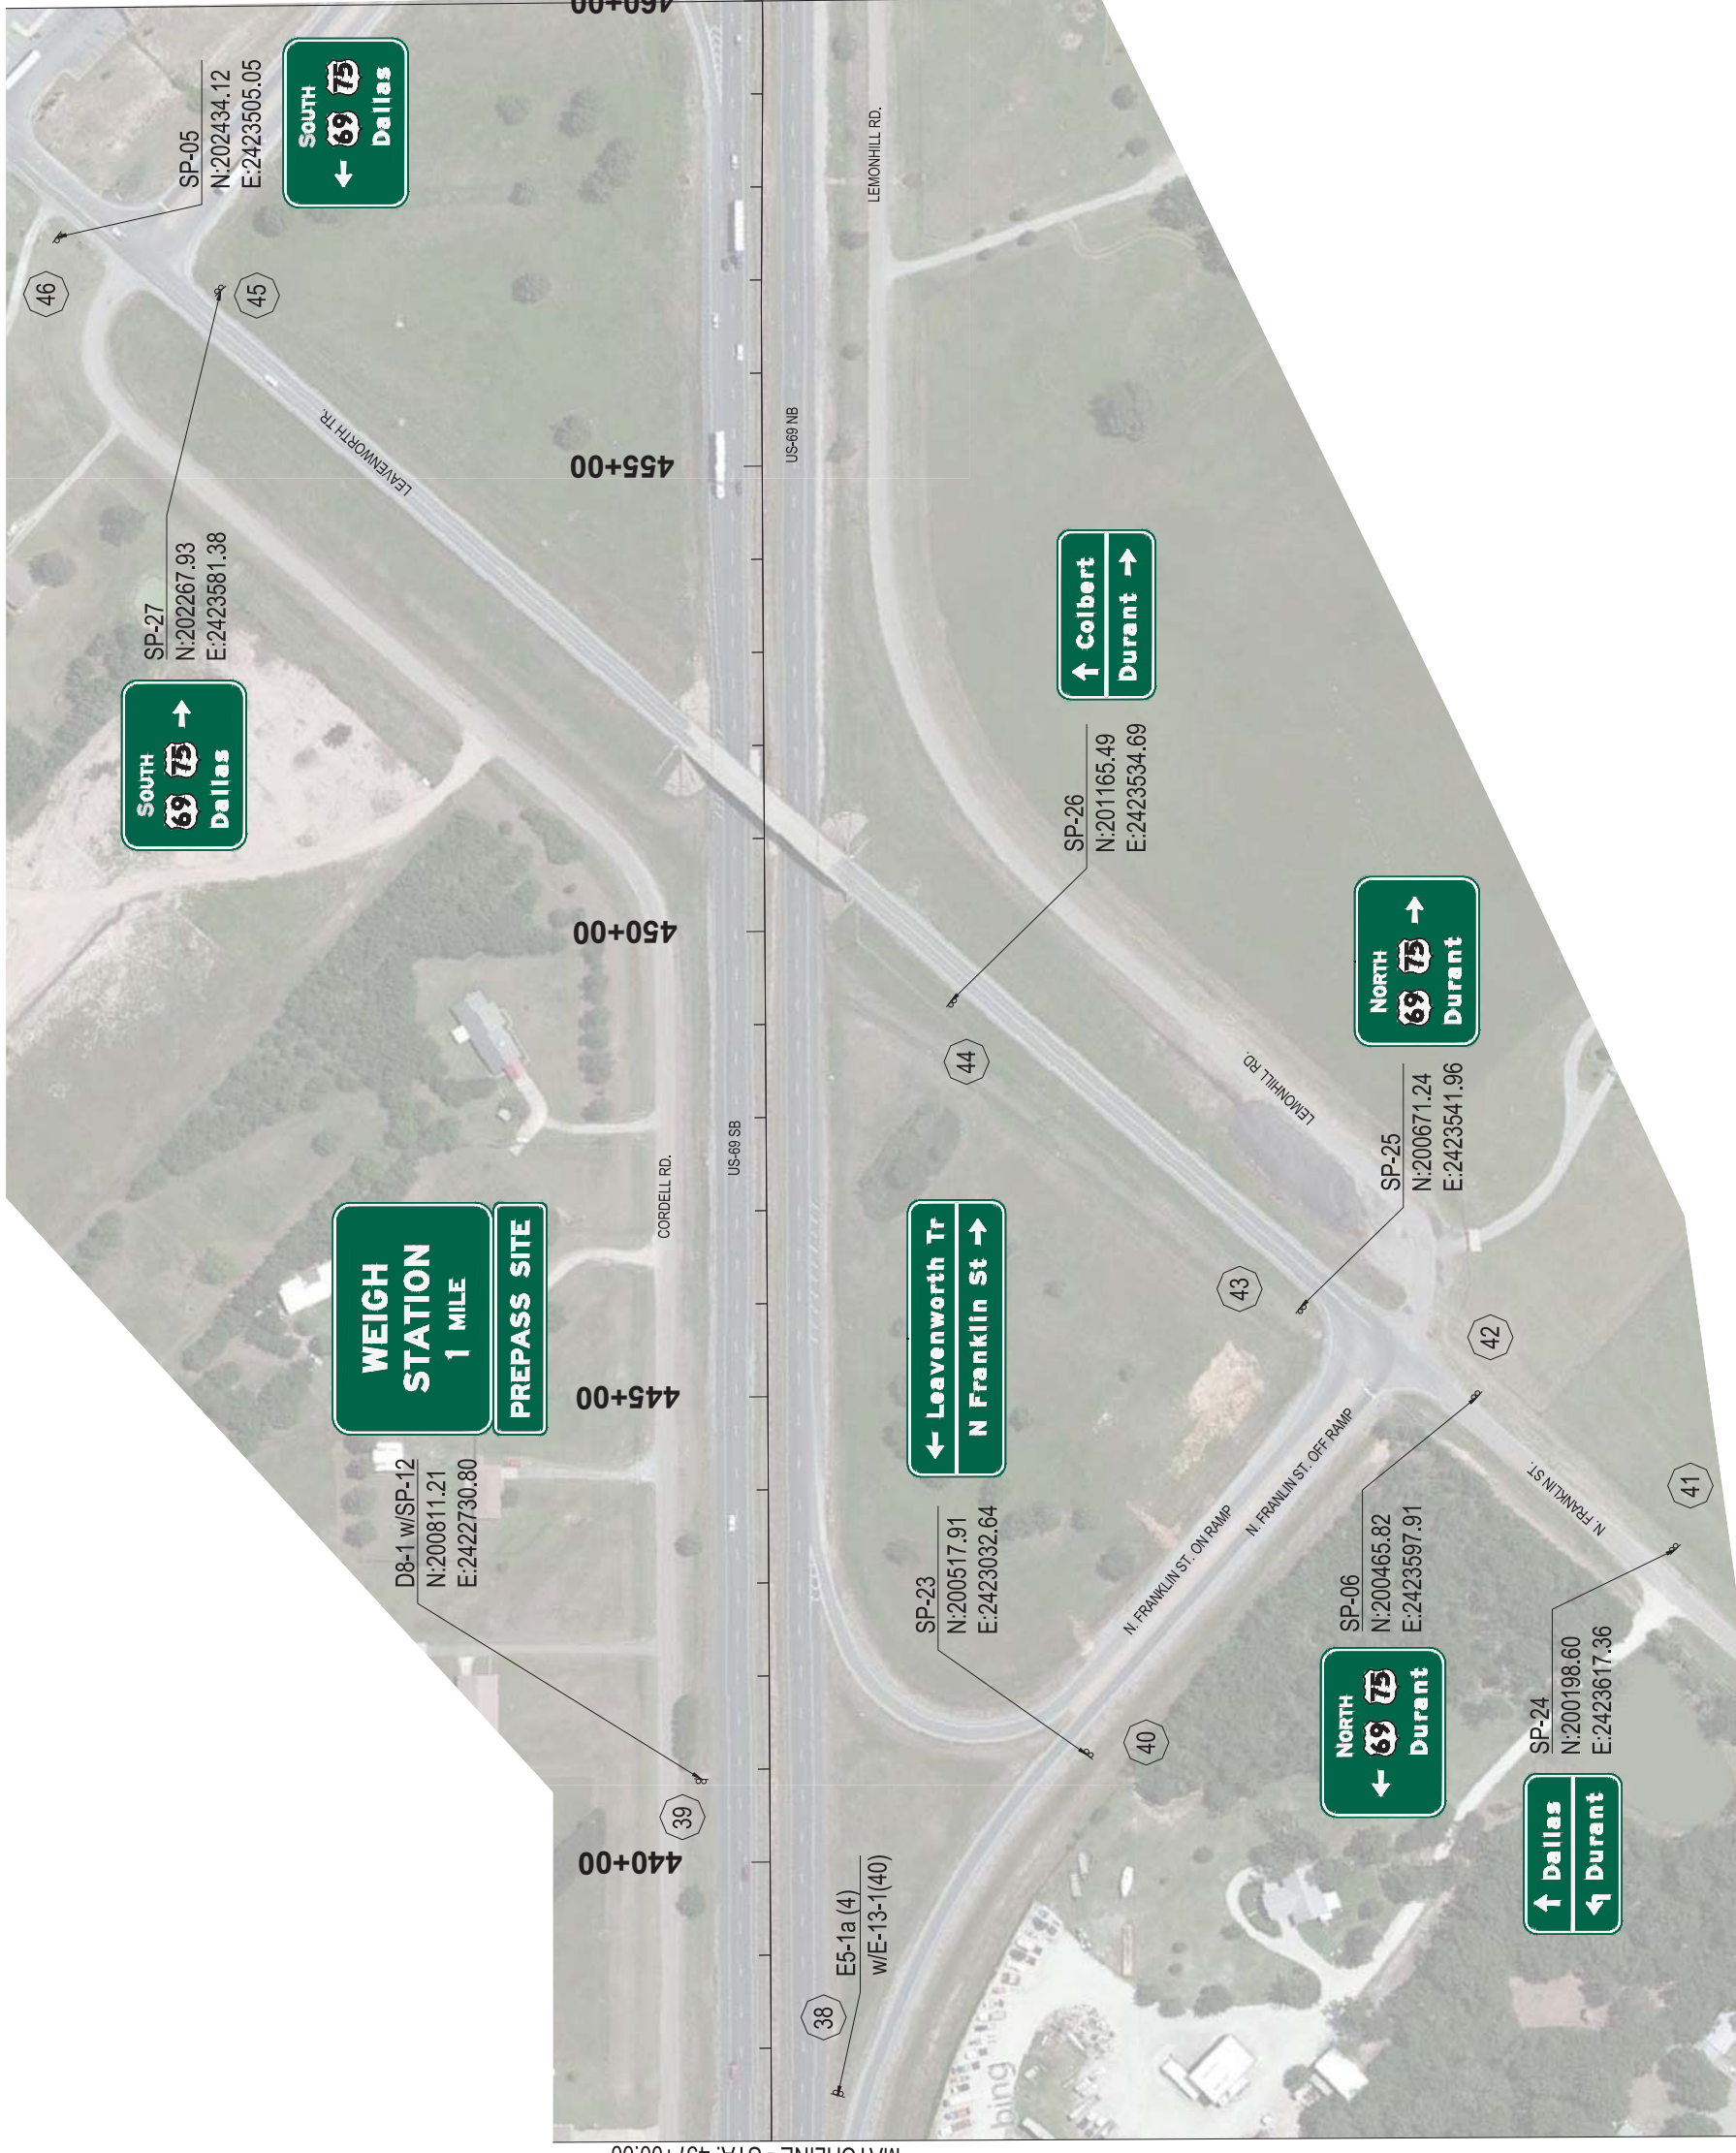


LEE ENGINEERING
 1000 WEST WILSHIRE BLVD.
 SUITE 403-E
 OKLAHOMA CITY, OK 73116
 PHONE: (405) 384-5127

US - 69
 DIVISION 2
 BRYAN COUNTY

SIGNING PLAN
 STA: 437+00 TO STA: 460+00
 State Job No. 33252(04) Sheet No. 15 OF 123