



REV. NO.	DESCRIPTION	REVISIONS	DATE

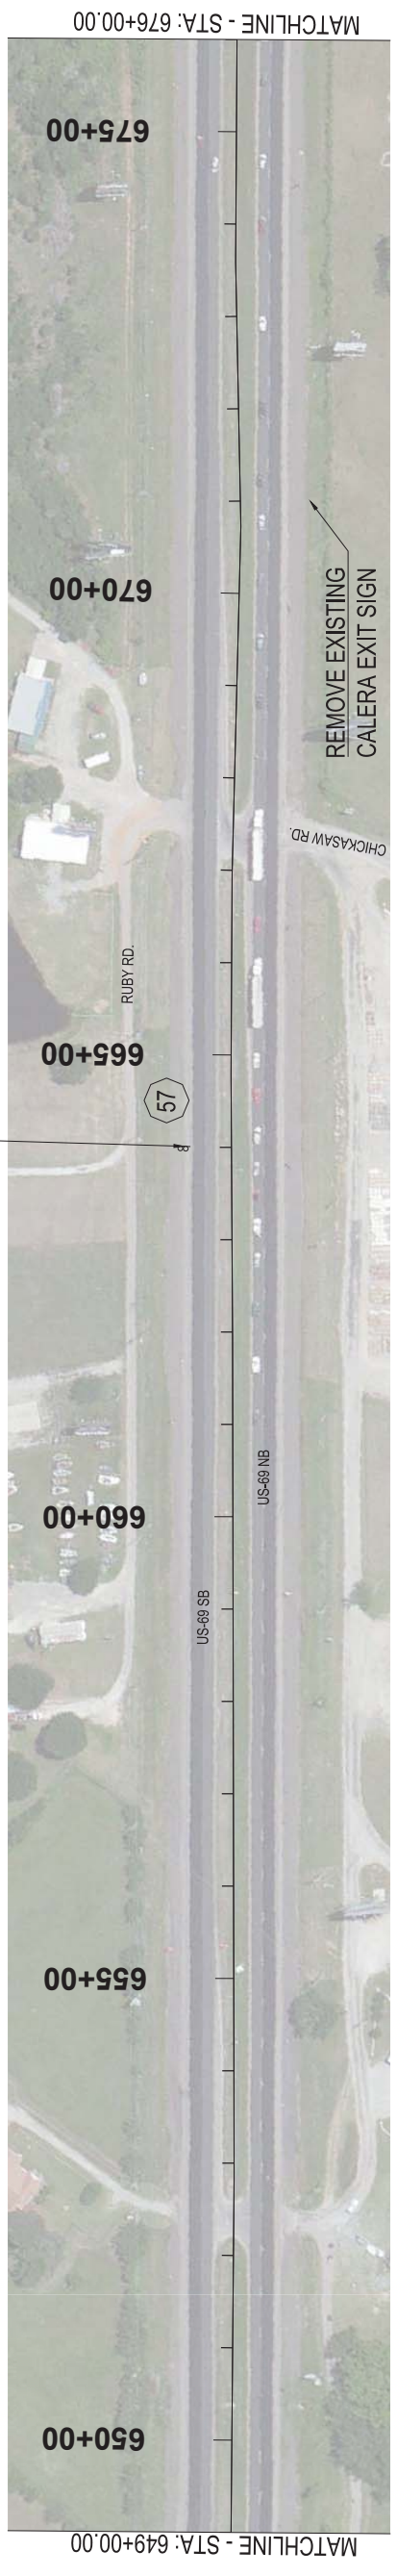

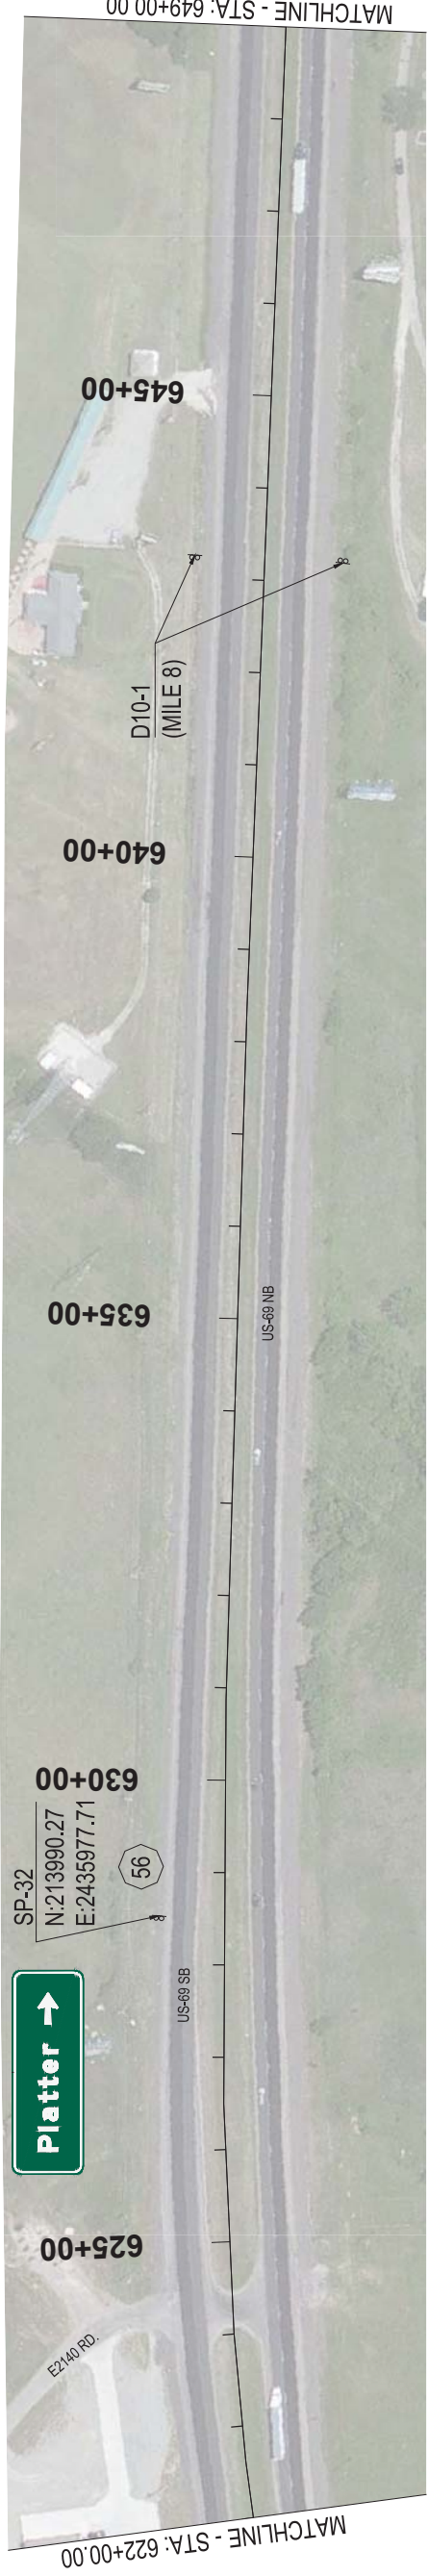

1000 WEST WILSHIRE BLVD.
SUITE 403-E
OKLAHOMA CITY, OK 73116
PHONE: (405) 384-5127

US - 69
DIVISION 2

BRYAN COUNTY

SIGNING PLAN
STA: 622+00 TO STA: 676+00

State Job No. 33252(04) Sheet No. 19 OF 123