
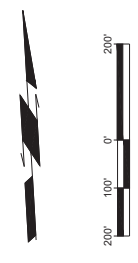
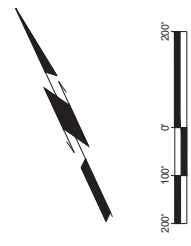


REV. NO.	DESCRIPTION	REVISIONS	DATE

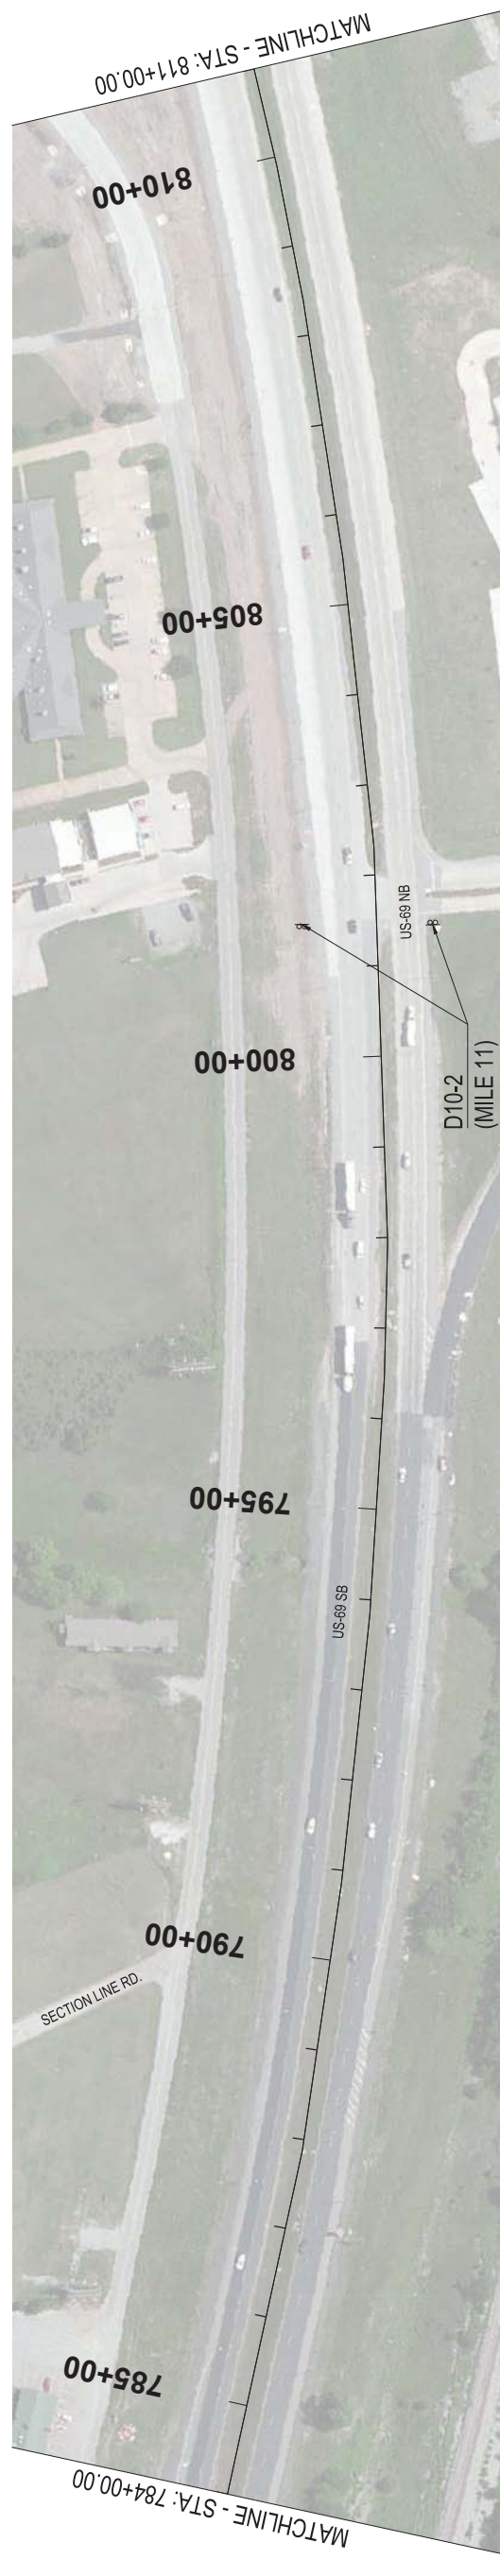

INSTALL E1-5P
(EXITS 12 A-B)
TO EXISTING SIGN
N:228673.15
E:2448722.70

1000 WEST WILSHIRE BLVD.
SUITE 403-E
OKLAHOMA CITY, OK 73116
PHONE: (405) 384-5127

US - 69
DIVISION 2
BRYAN COUNTY

SIGNING PLAN
STA: 784+00 TO STA: 838+00

State Job No. 33252(04) Sheet No. 22 OF 123