



REV. NO.	DESCRIPTION	DATE

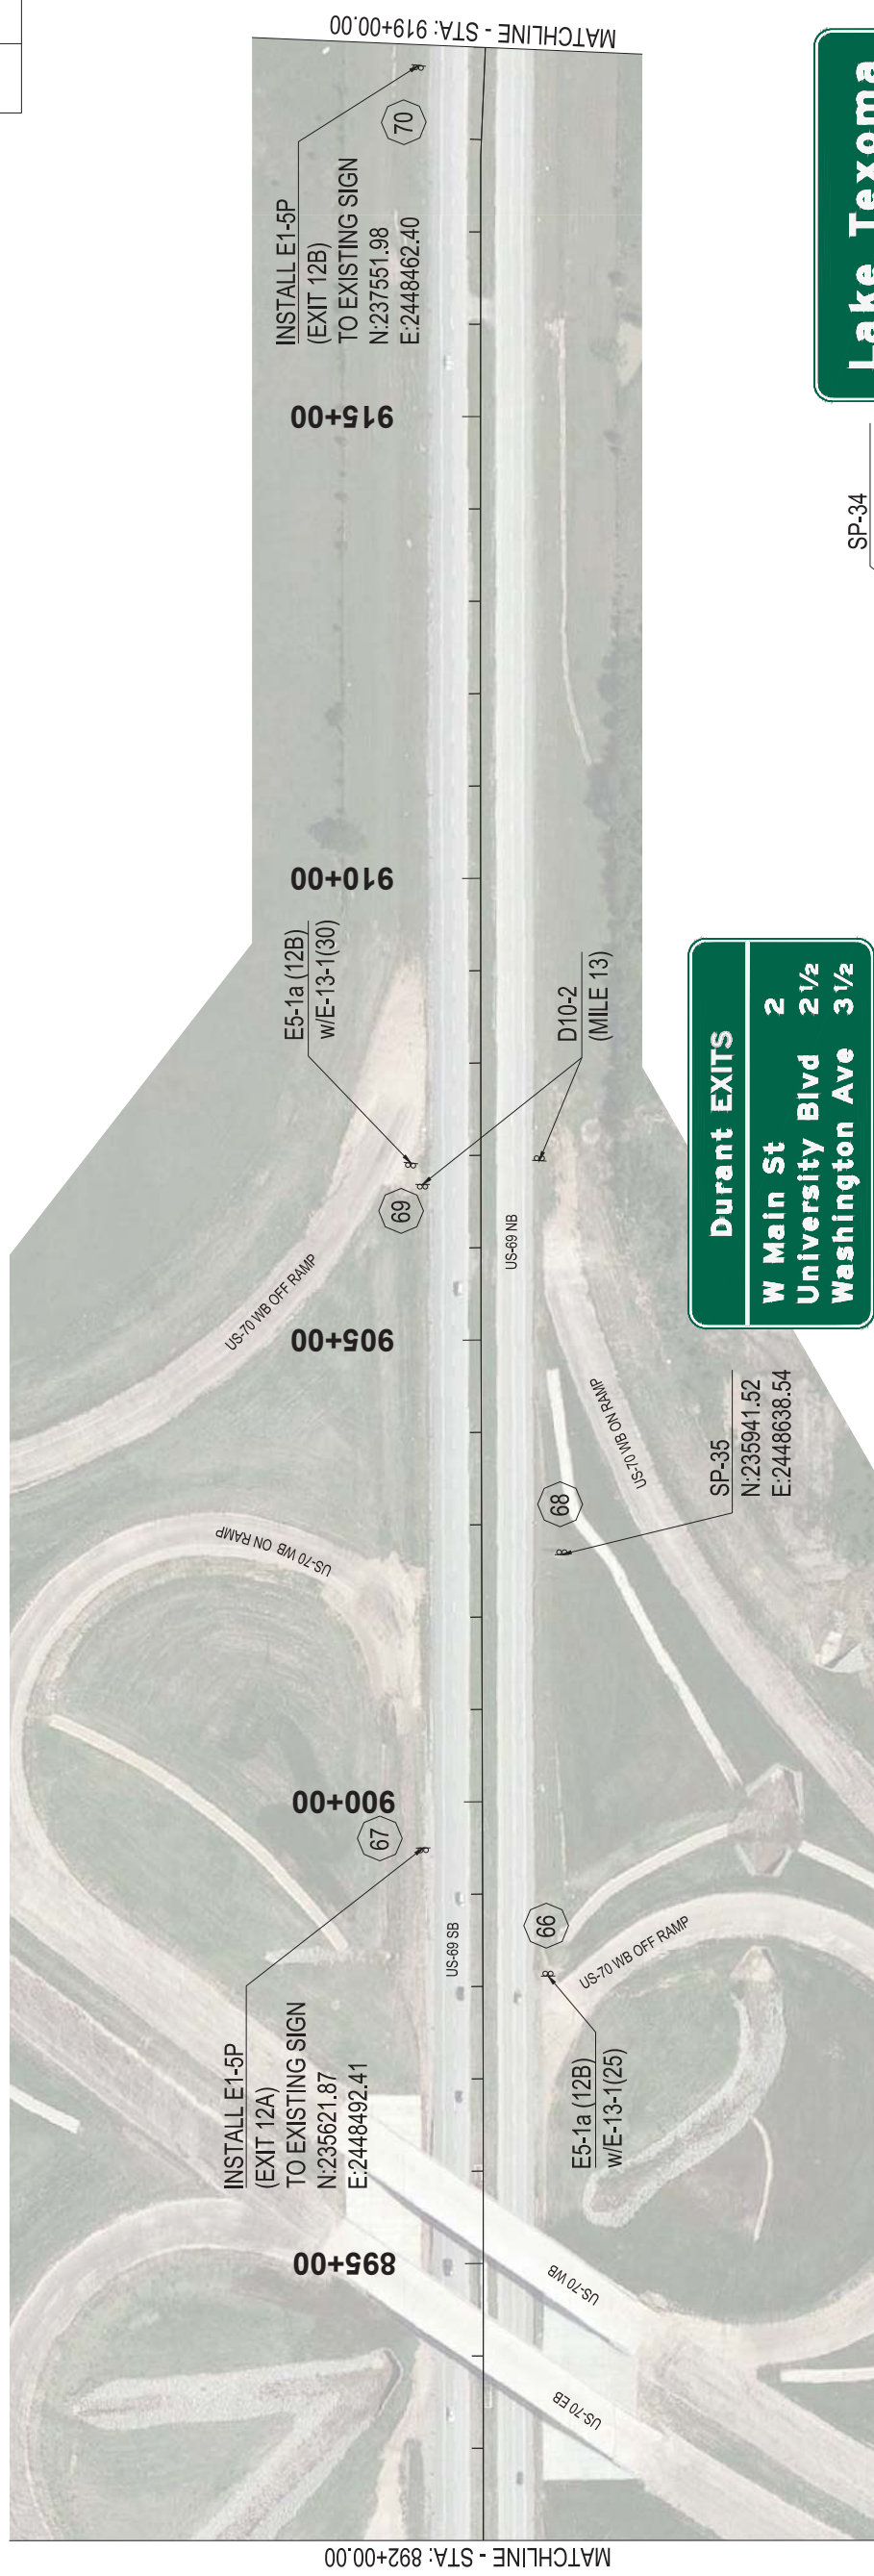


MATCHLINE - STA: 892+00.00

MATCHLINE - STA: 919+00.00

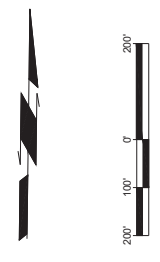

MATCHLINE - STA: 919+00.00

MATCHLINE - STA: 946+00.00

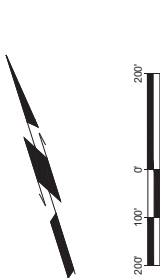

1000 WEST WILSHIRE BLVD.
SUITE 403-E
OKLAHOMA CITY, OK 73116
PHONE: (405) 384-5127

LEE ENGINEERING

US - 69
DIVISION 2
BRYAN COUNTY

SIGNING PLAN
STA: 892+00 TO STA: 946+00

State Job No. 33252(04)

Sheet No. 24 OF 123