


REV. NO.	DESCRIPTION	REVISIONS	DATE


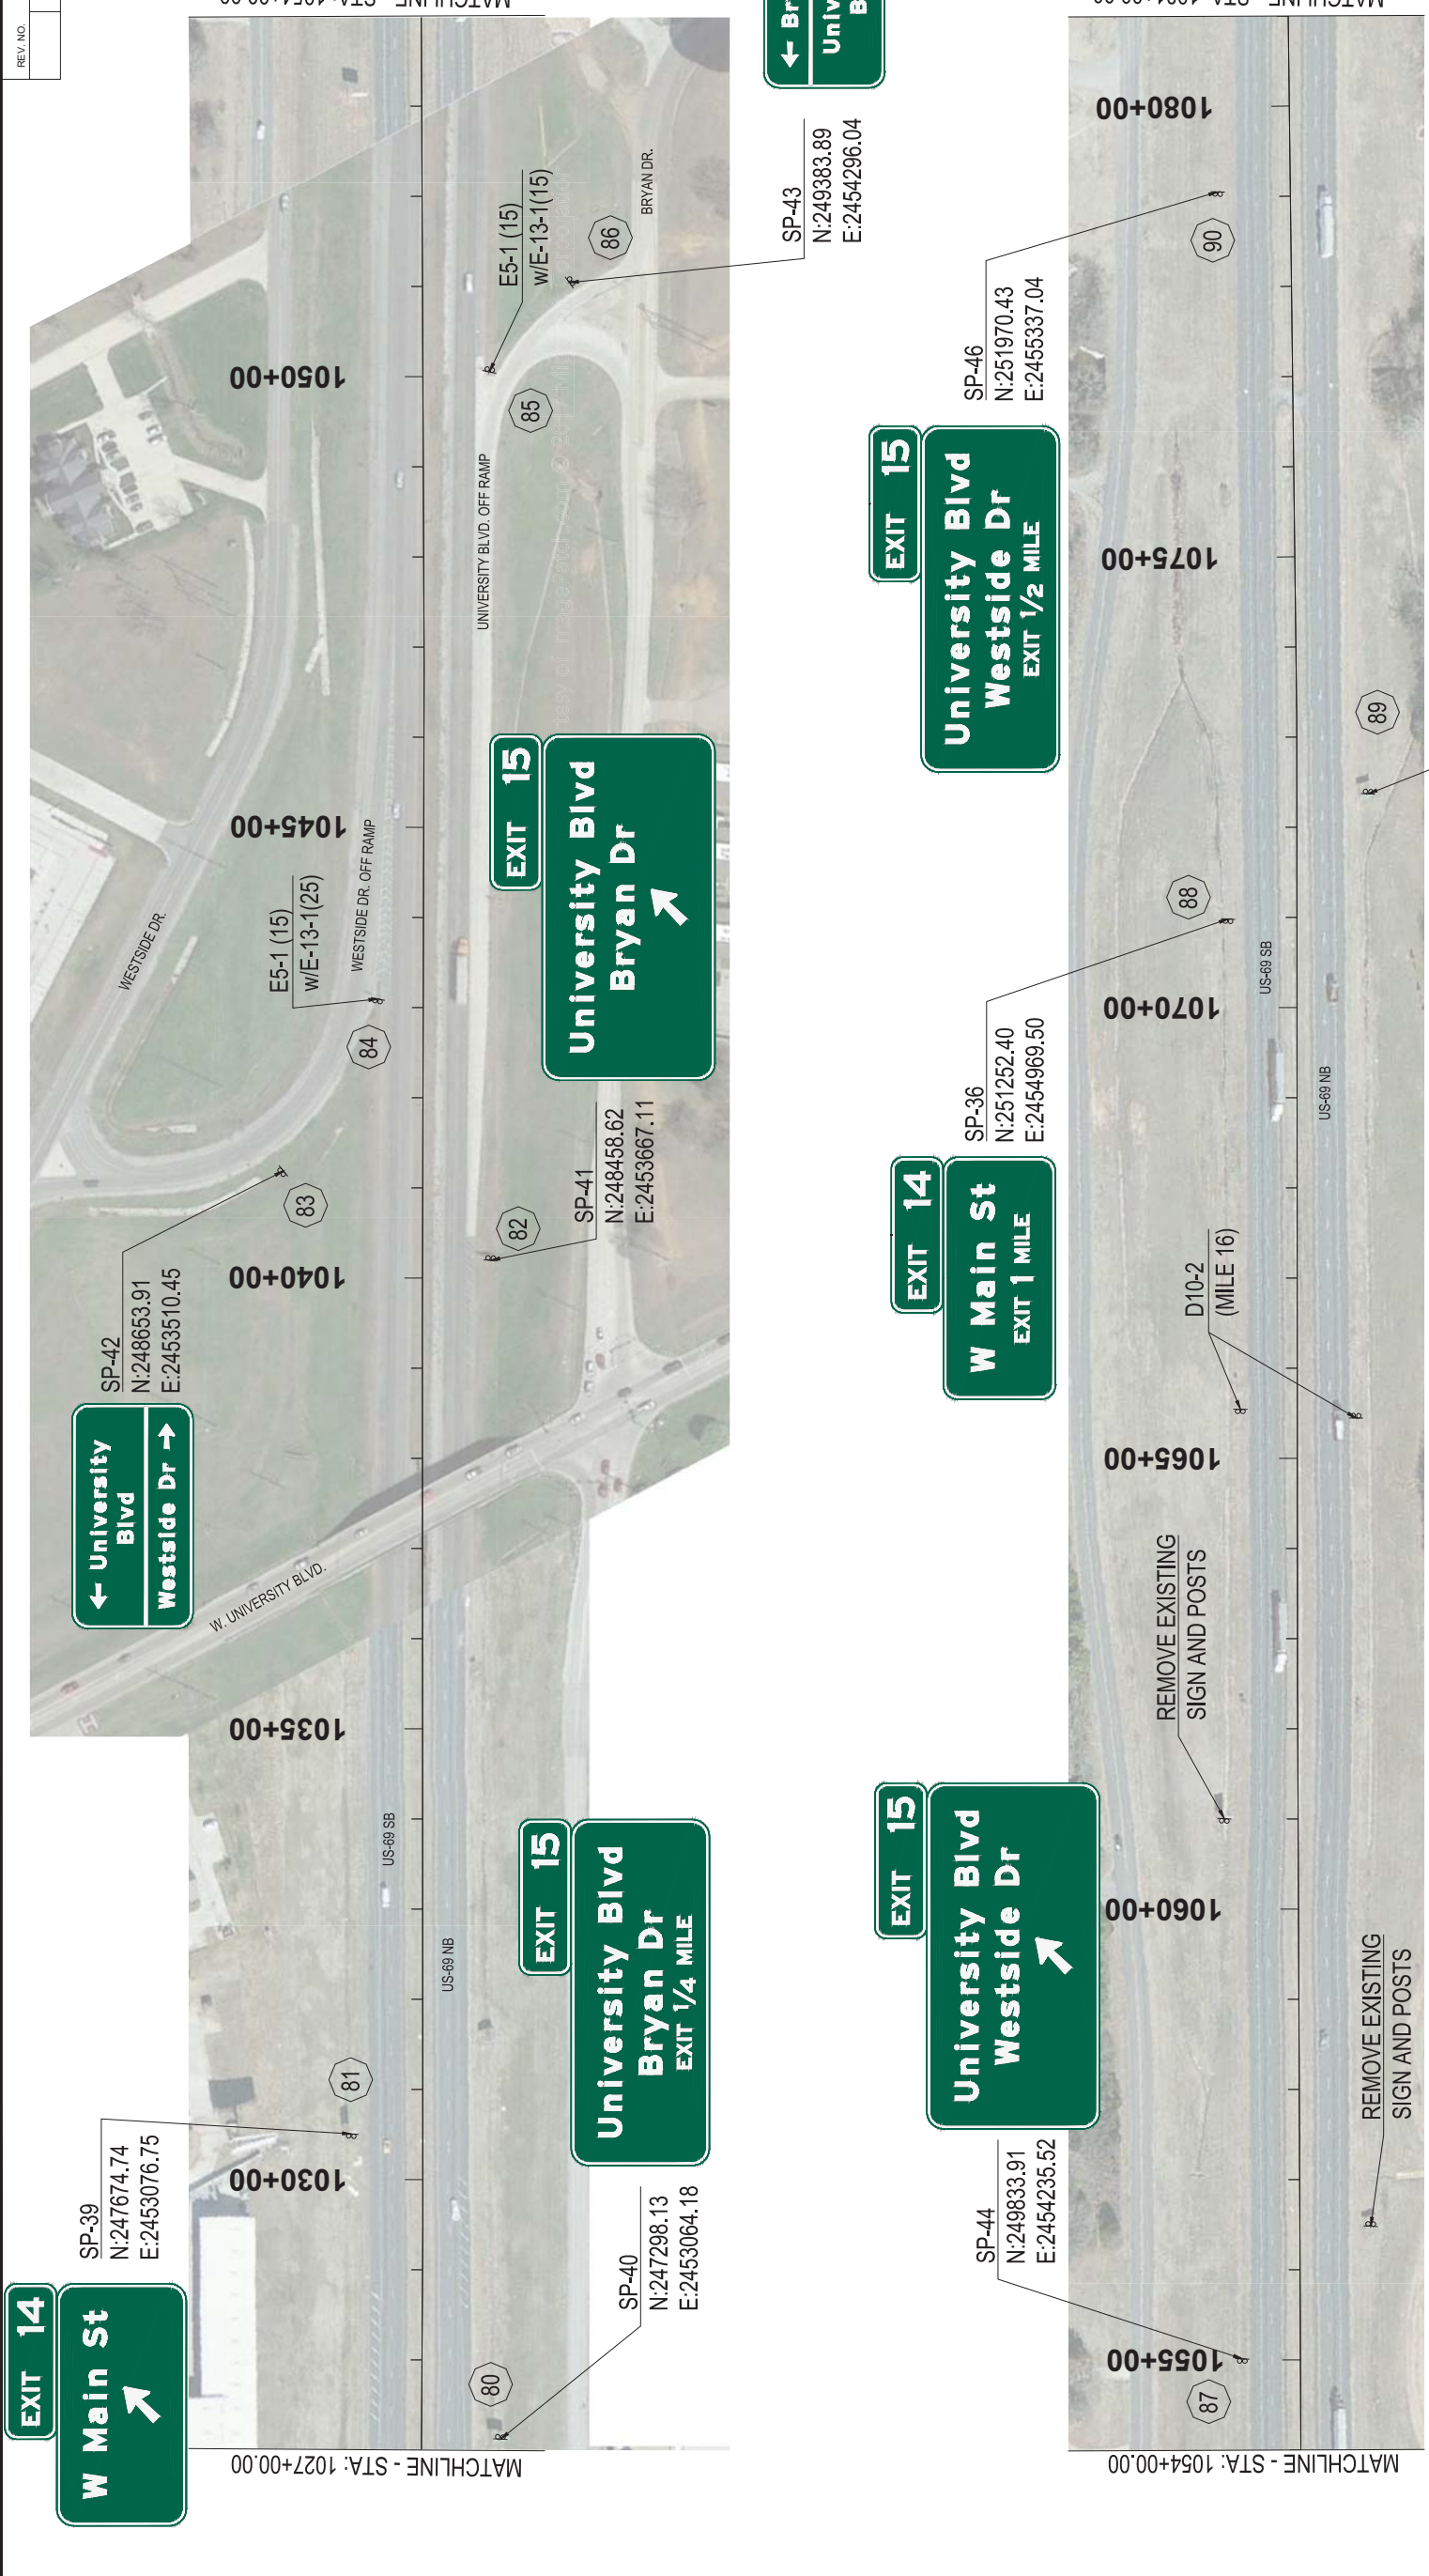


MATCHLINE - STA: 1054+00.00

MATCHLINE - STA: 1081+00.00

MATCHLINE - STA: 1027+00.00

MATCHLINE - STA: 1054+00.00

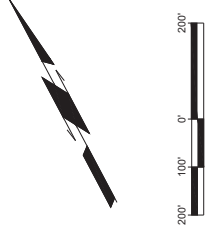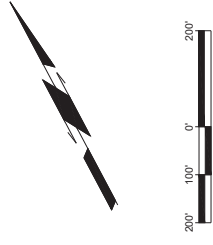

1000 WEST WILSHIRE BLVD.
SUITE 403-E
OKLAHOMA CITY, OK 73116
PHONE: (405) 384-5127

US - 69
DIVISION 2
BRYAN COUNTY

SIGNING PLAN
STA: 1027+00 TO STA: 1081+00