



REV. NO.	DESCRIPTION	REVISIONS	DATE

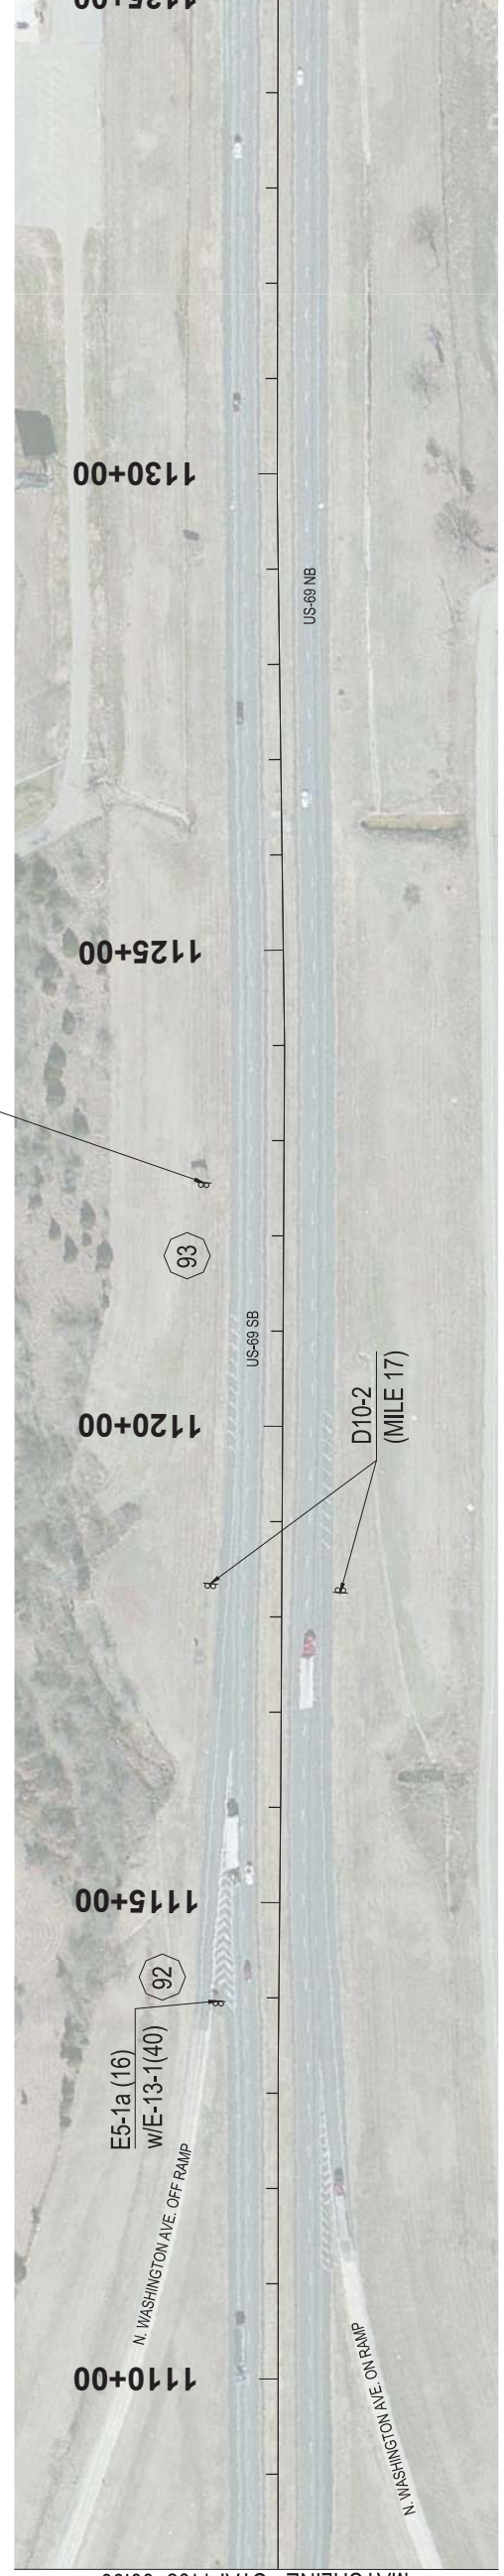


MATCHLINE - STA: 1081+00.00

MATCHLINE - STA: 1108+00.00

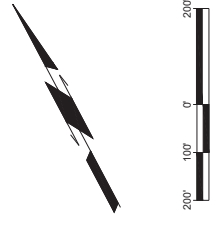

MATCHLINE - STA: 1108+00.00

MATCHLINE - STA: 1135+00.00

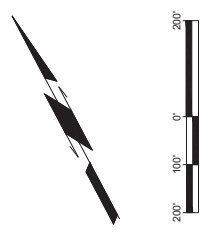

1000 WEST WILSHIRE BLVD.
SUITE 403-E
OKLAHOMA CITY, OK 73116
PHONE: (405) 384-5127

US - 69
DIVISION 2

BRYAN COUNTY

SIGNING PLAN
STA: 1081+00 TO STA: 1135+00

State Job No. 33252(04) Sheet No. 28 OF 123