


REV. NO.	DESCRIPTION	REVISIONS	DATE

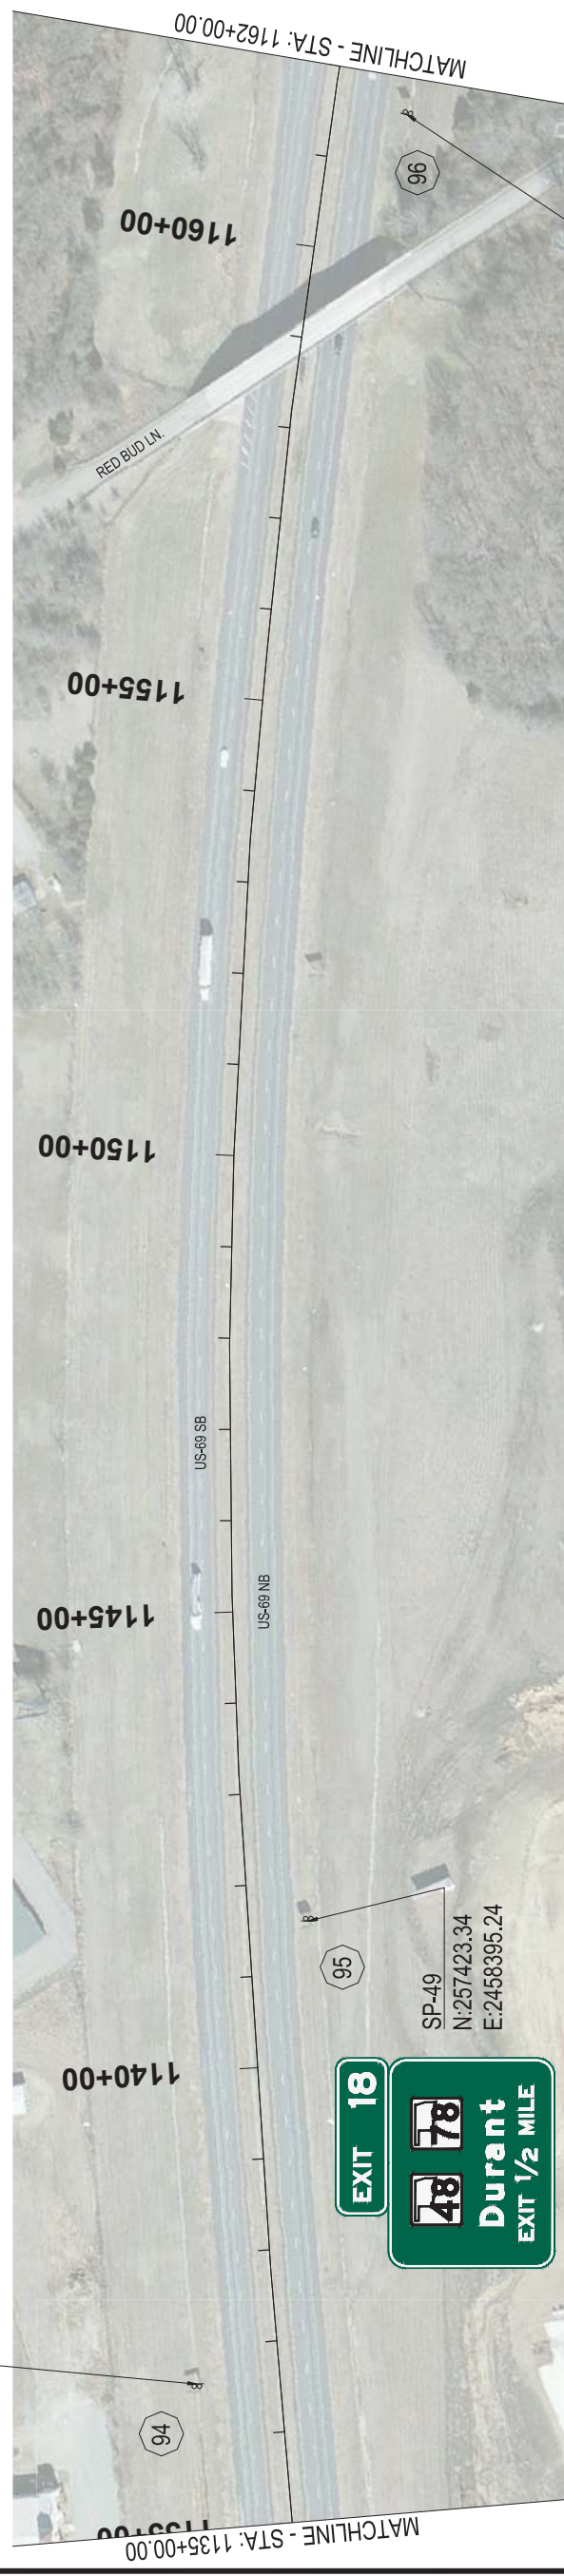

**EXIT 16**  
**Washington Ave**  
 EXIT 1/2 MILE

SP-45  
 N:257063.52  
 E:2458017.33

**EXIT 18**  
**48 78**  
**Durant**  
 EXIT 1/2 MILE

SP-49  
 N:257423.34  
 E:2458395.24

**EXIT 18**  
**48 78**  
**Durant**  
 ↑

SP-50  
 N:259026.68  
 E:2459559.35



1000 WEST WILSHIRE BLVD.  
 SUITE 403-E  
 OKLAHOMA CITY, OK 73116  
 PHONE: (405) 384-5127

**LEE ENGINEERING**  
 BRYAN COUNTY  
 US - 69  
 DIVISION 2

**SIGNING PLAN**  
 STA: 1135+00 TO STA: 1162+00