



REV. NO.	DESCRIPTION	REVISIONS	DATE

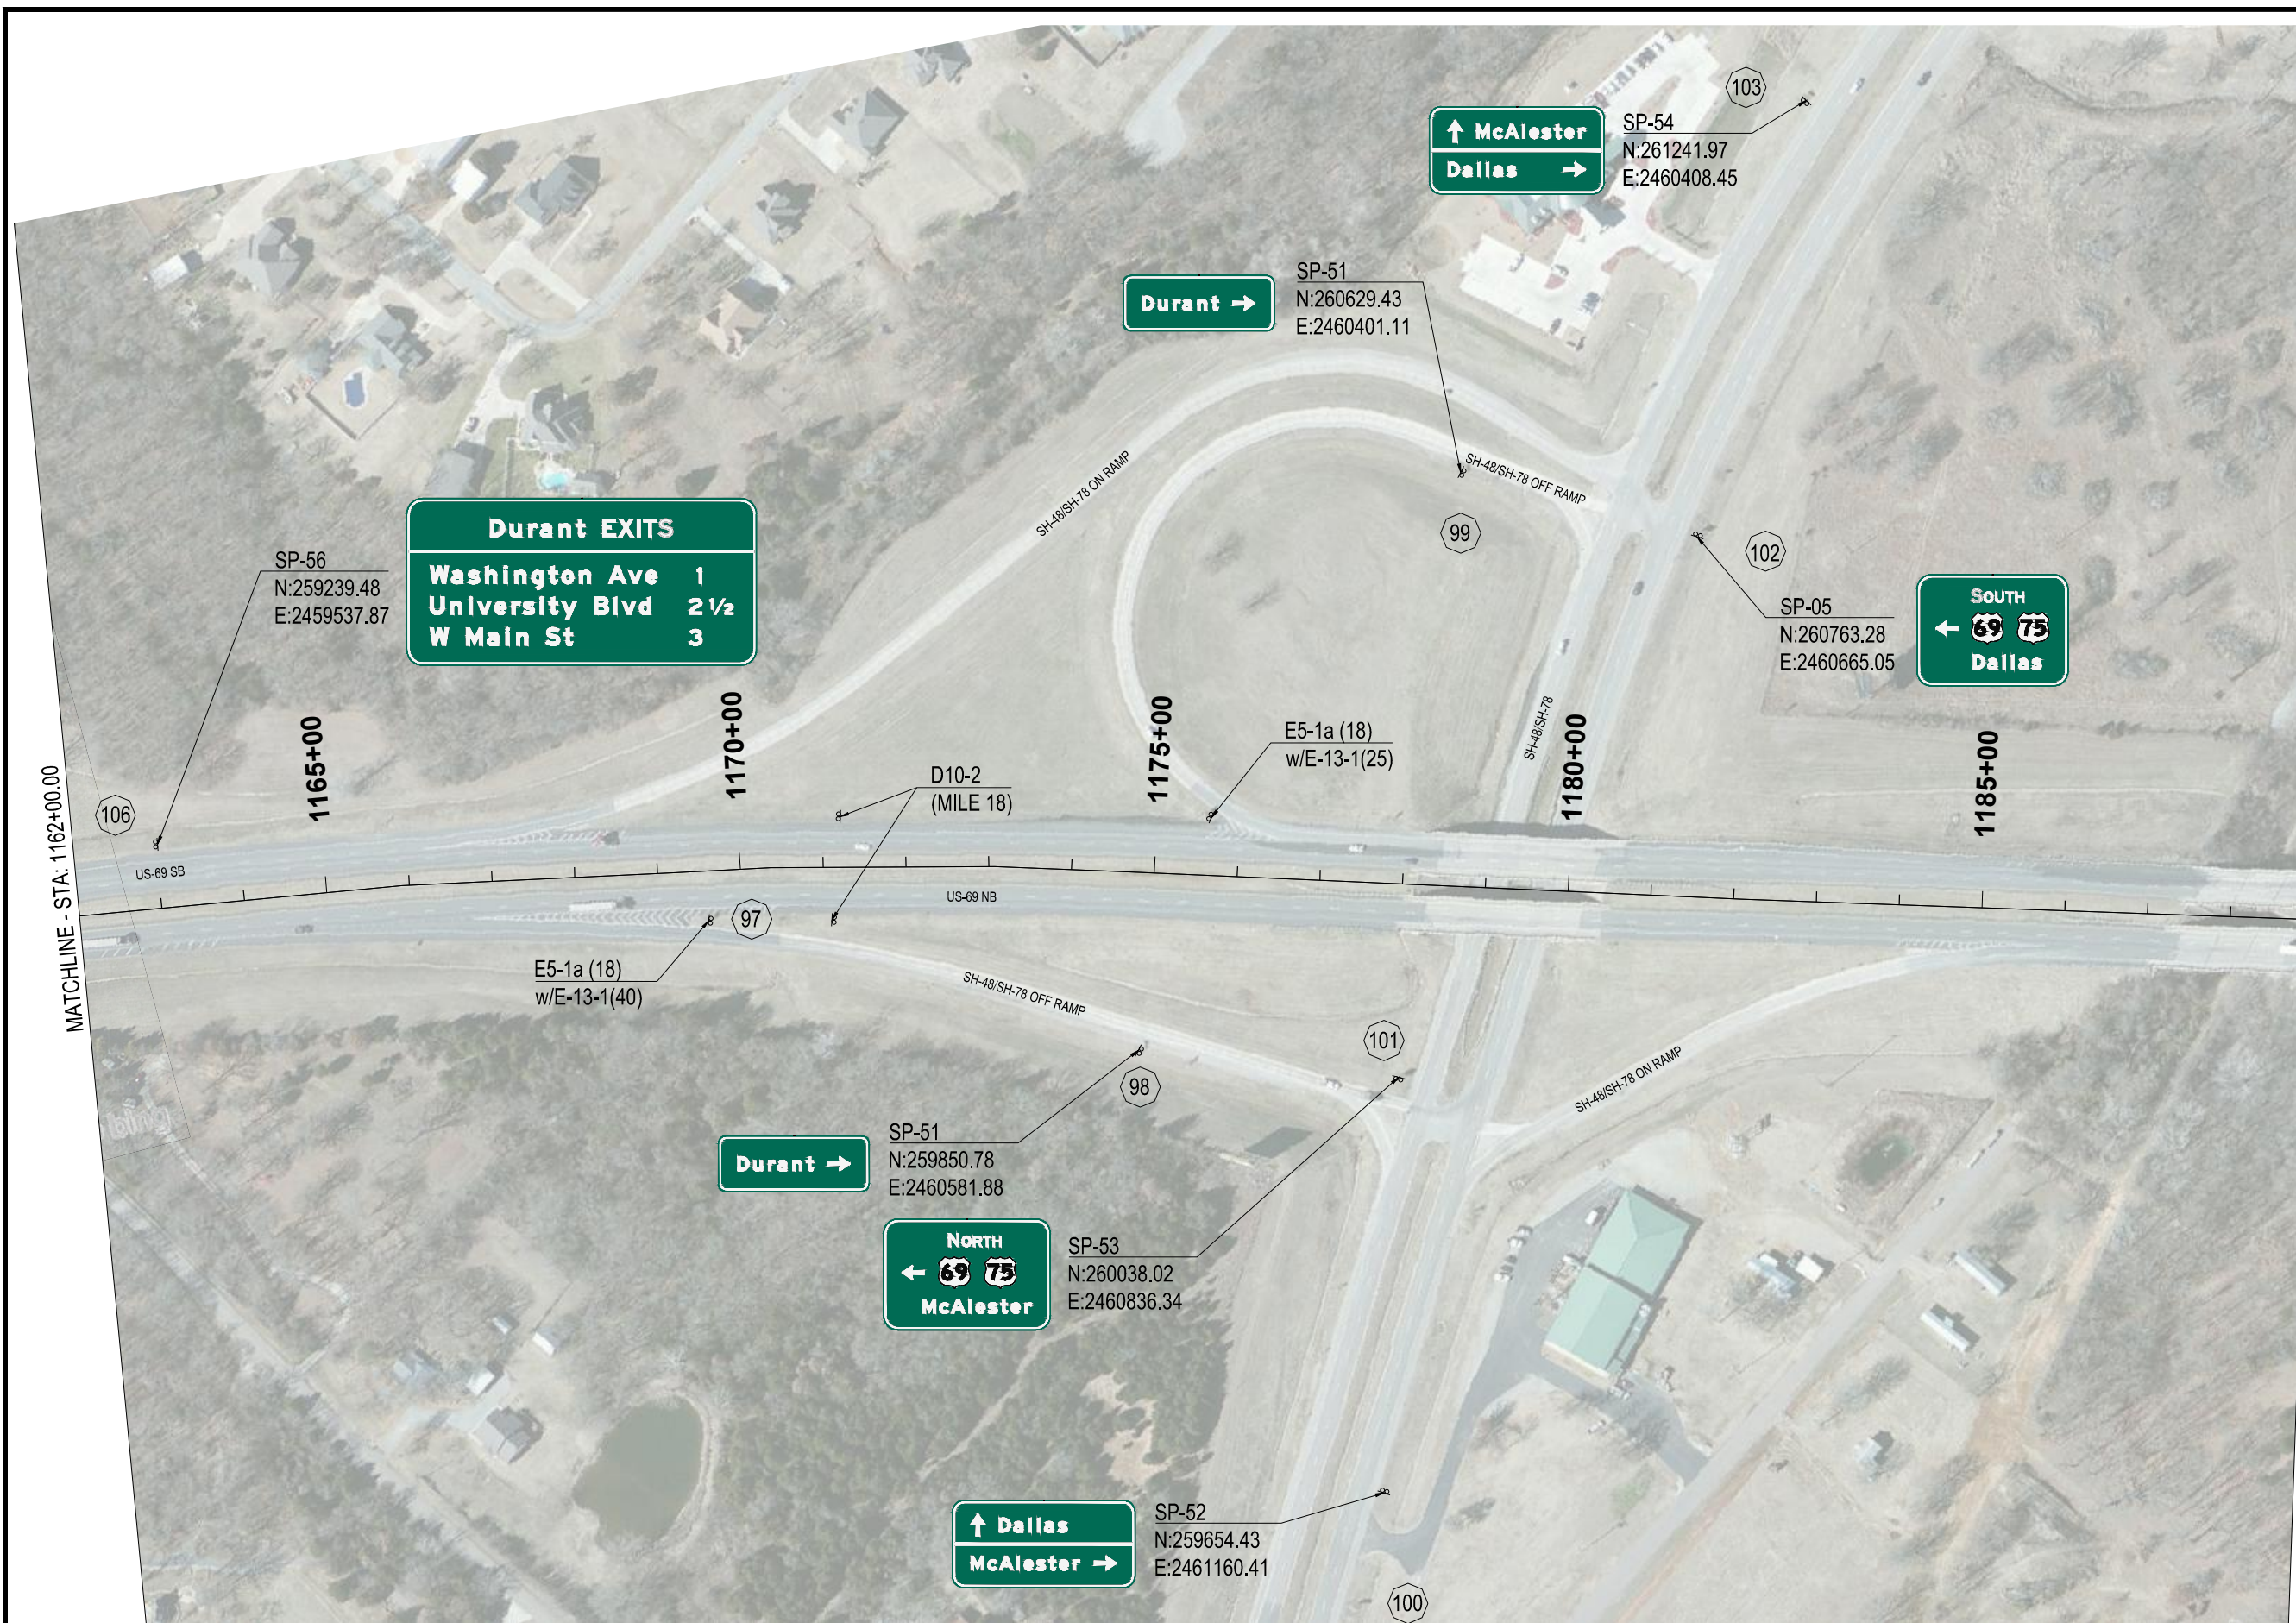

MATCHLINE - STA: 1189+00.00

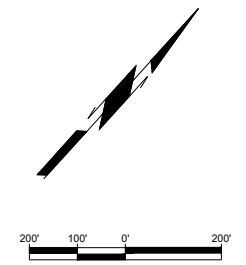


 1000 WEST WILSHIRE BLVD.  
 SUITE 403-E  
 OKLAHOMA CITY, OK 73116  
 PHONE: (405) 384-5127  
**LEE ENGINEERING**

US - 69 DIVISION 2 BRYAN COUNTY

**SIGNING PLAN**  
STA: 1162+00 TO STA: 1189+00