




REV. NO.	DESCRIPTION	REVISIONS	DATE

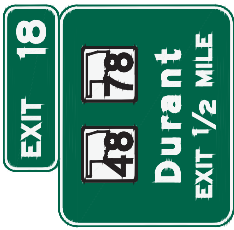

SP-49
N:262039.90
E:2462747.08

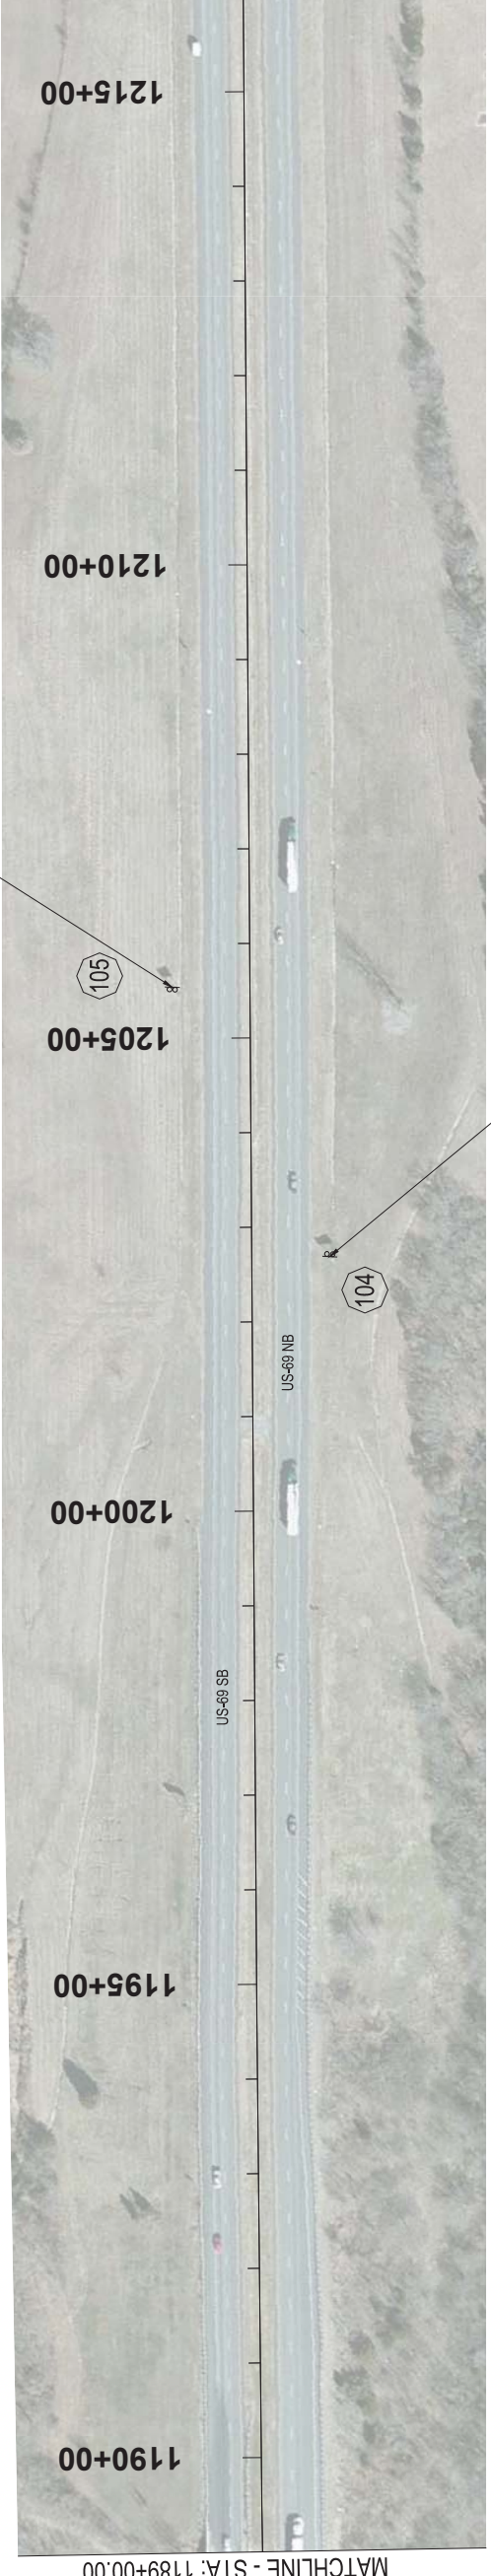

SP-55
N:261731.16
E:2462631.67

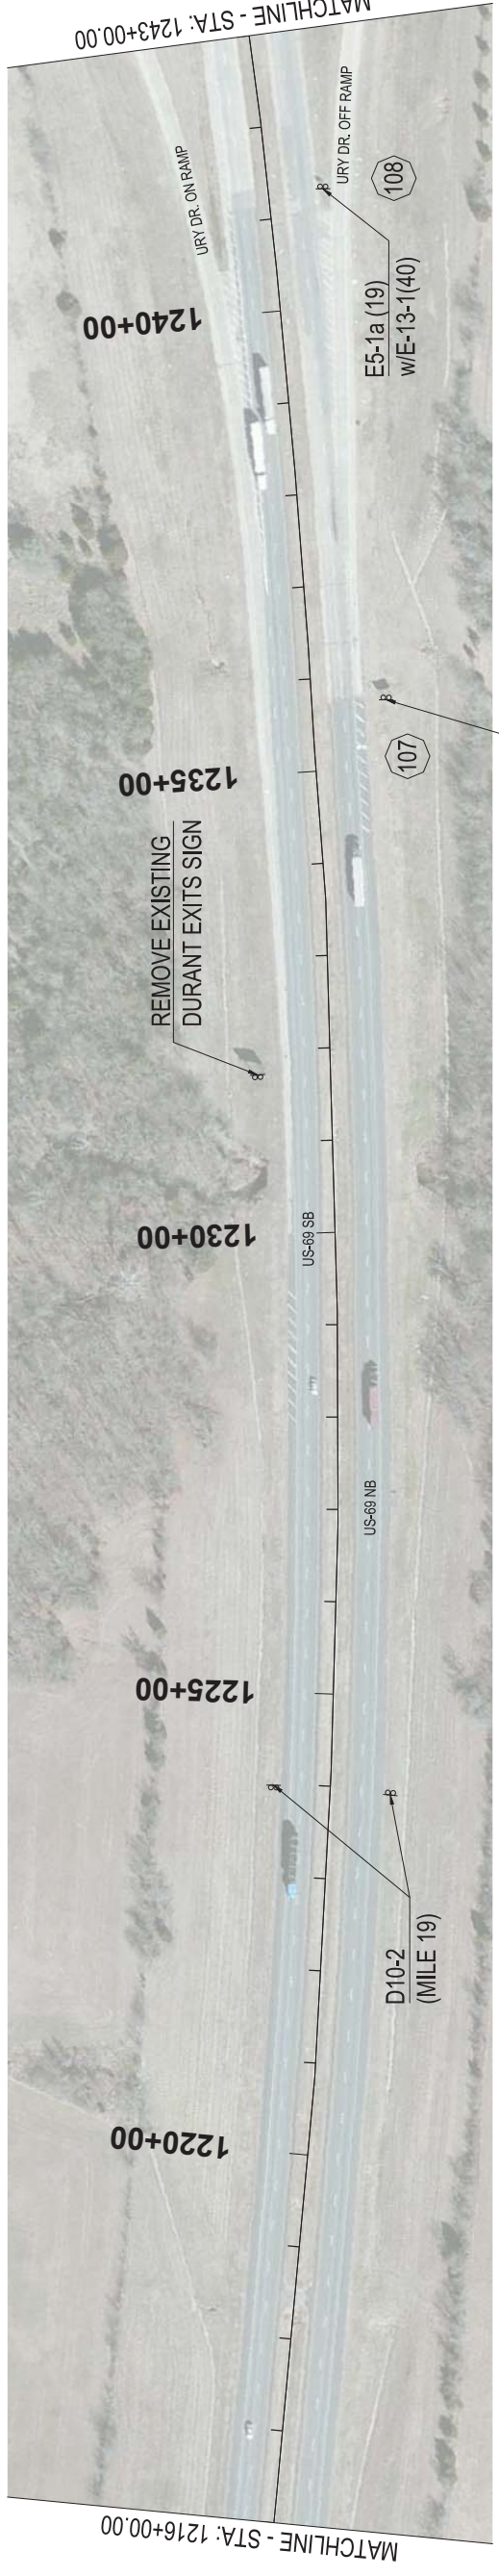

SP-57
N:263955.30
E:2465085.24



1000 WEST WILSHIRE BLVD.
SUITE 403-E
OKLAHOMA CITY, OK 73116
PHONE: (405) 384-5127

US - 69
DIVISION 2

BRYAN COUNTY

SIGNING PLAN

STA: 1189+00 TO STA: 1243+00