

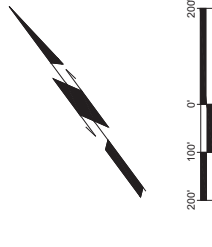
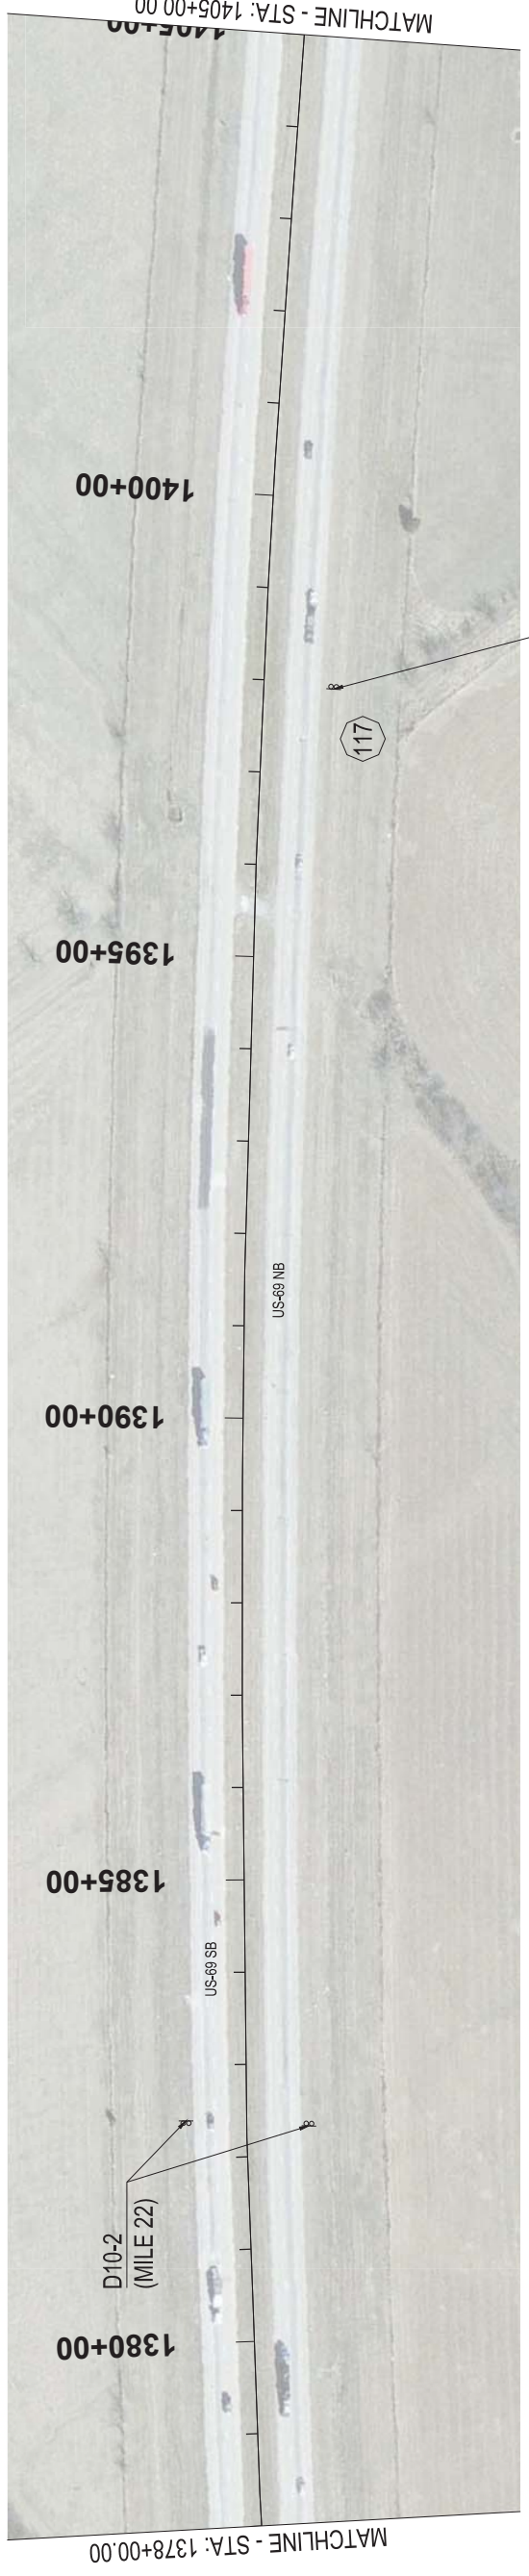


REV. NO.	DESCRIPTION	REVISIONS	DATE

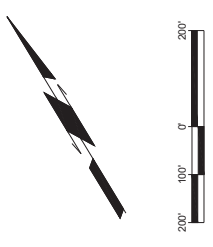

**EXIT 23**  
**County Rd**  
**N3760**  
**EXIT 1/2 MILE**

SP-62  
 N:277679.08  
 E:2473705.88

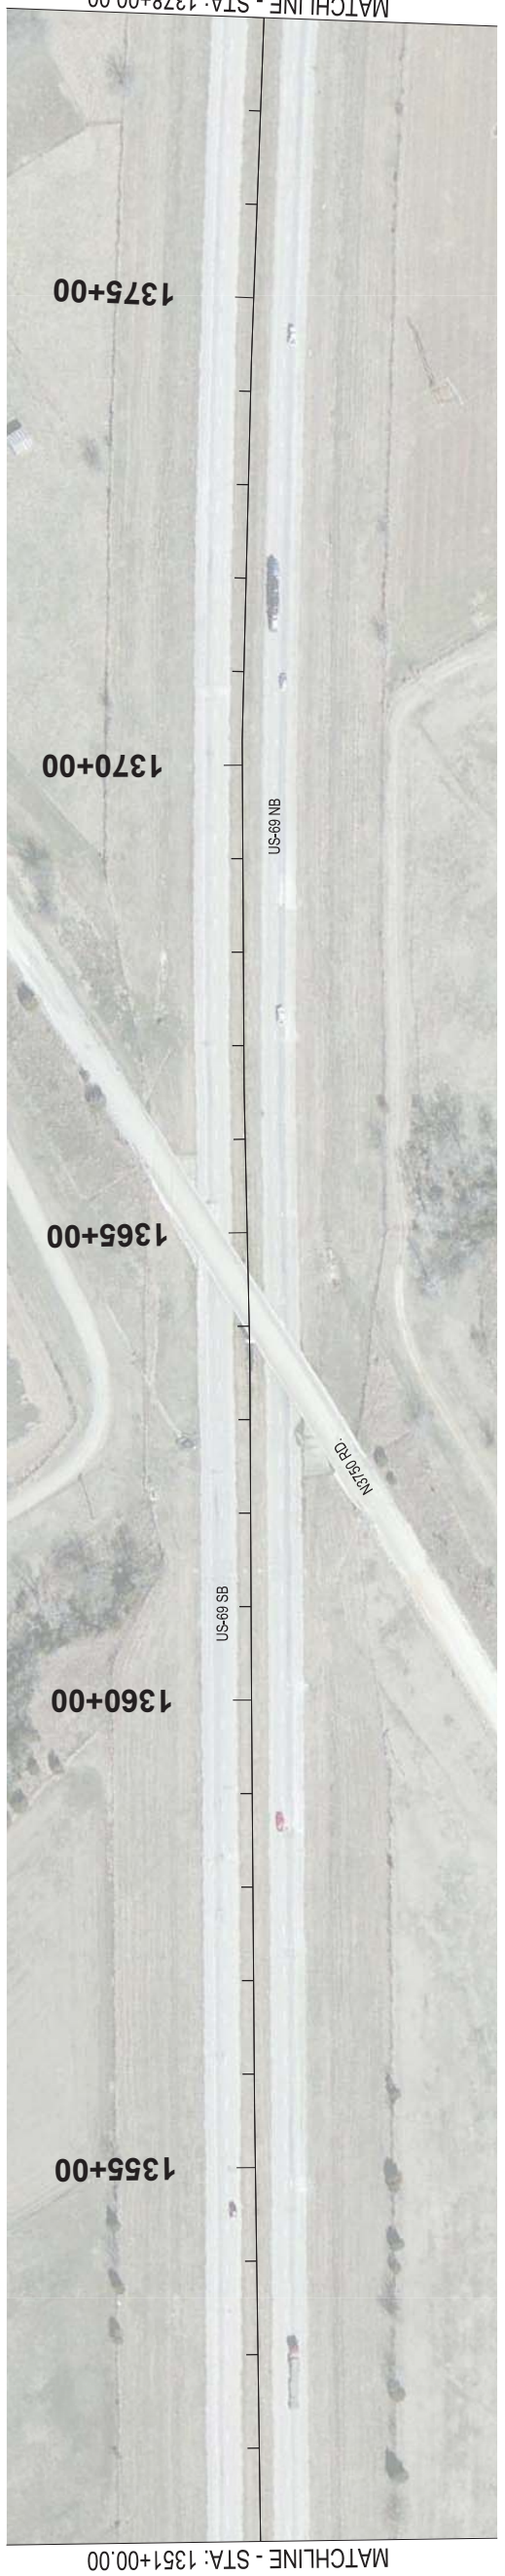

1000 WEST WILSHIRE BLVD.  
 SUITE 403-E  
 OKLAHOMA CITY, OK 73116  
 PHONE: (405) 384-5127

US - 69  
 DIVISION 2  
 BRYAN COUNTY

**SIGNING PLAN**  
 STA: 1351+00 TO STA: 1405+00