



REV. NO.	DESCRIPTION	DATE

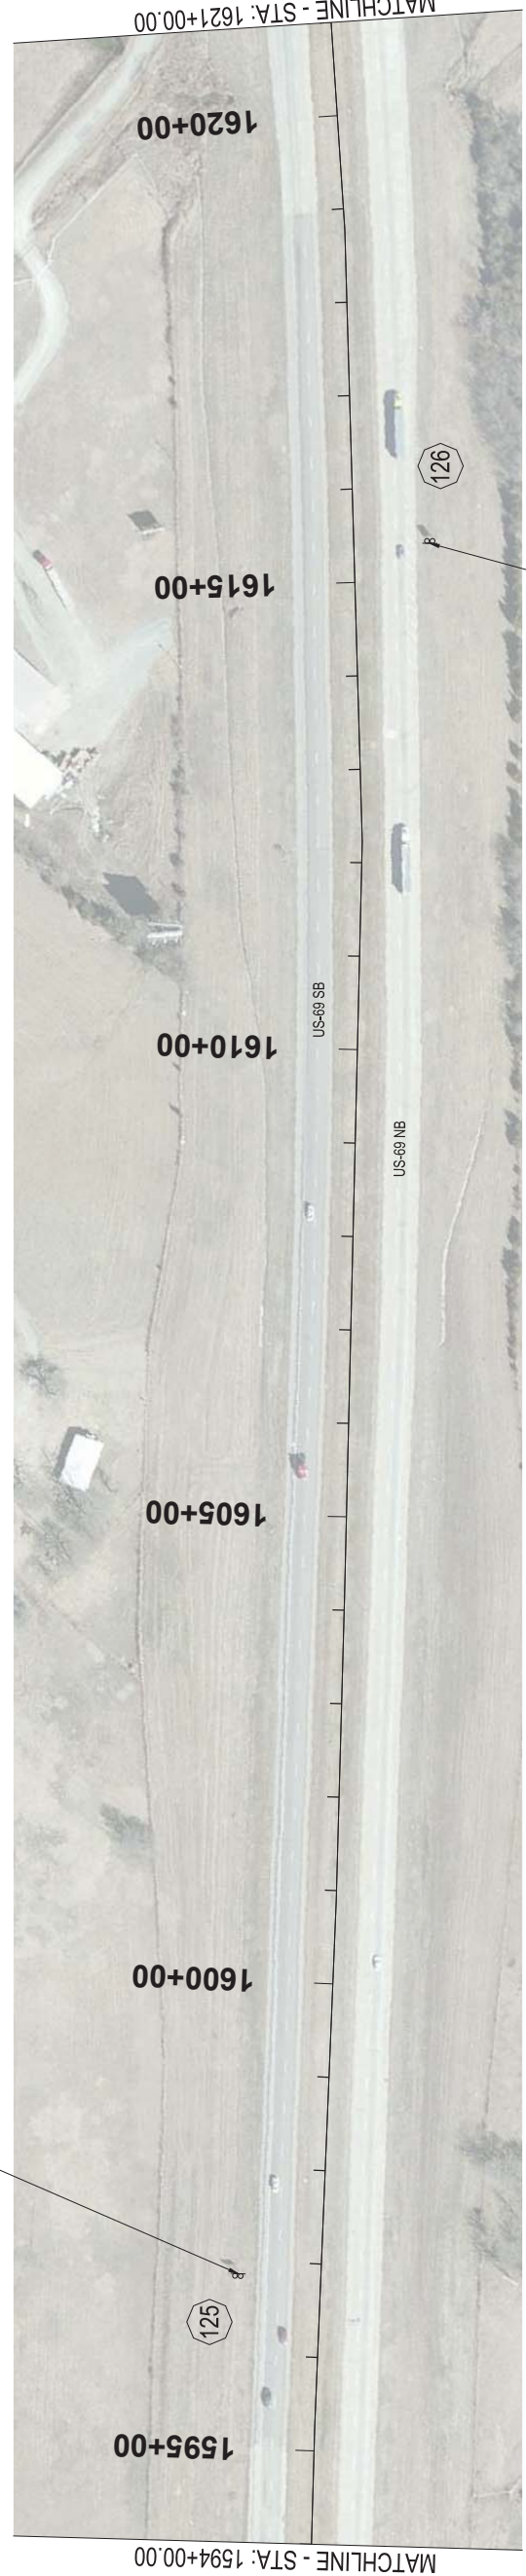


MATCHLINE - STA: 1567+00.00

MATCHLINE - STA: 1594+00.00

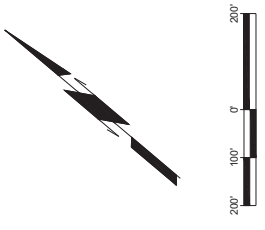

MATCHLINE - STA: 1594+00.00

MATCHLINE - STA: 1621+00.00

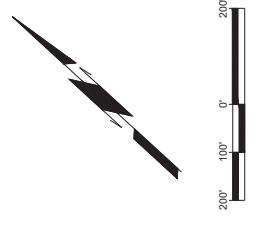

12
Durant

16
Calera

101
Dallas

SP-66
N:291986.36
E:2487487.71

EXIT 27

22
Caddo
Kenefic

SP-67
N:293087.26
E:2488990.18



1000 WEST WILSHIRE BLVD.
SUITE 403-E
OKLAHOMA CITY, OK 73116
PHONE: (405) 384-5127

US - 69
DIVISION 2
BRYAN COUNTY

SIGNING PLAN
STA: 1567+00 TO STA: 1621+00

State Job No. 33252(04) Sheet No. 38 OF 123