


REV. NO.	DESCRIPTION	REVISIONS	DATE



MATCHLINE - STA: 1675+00.00

MATCHLINE - STA: 1702+00.00

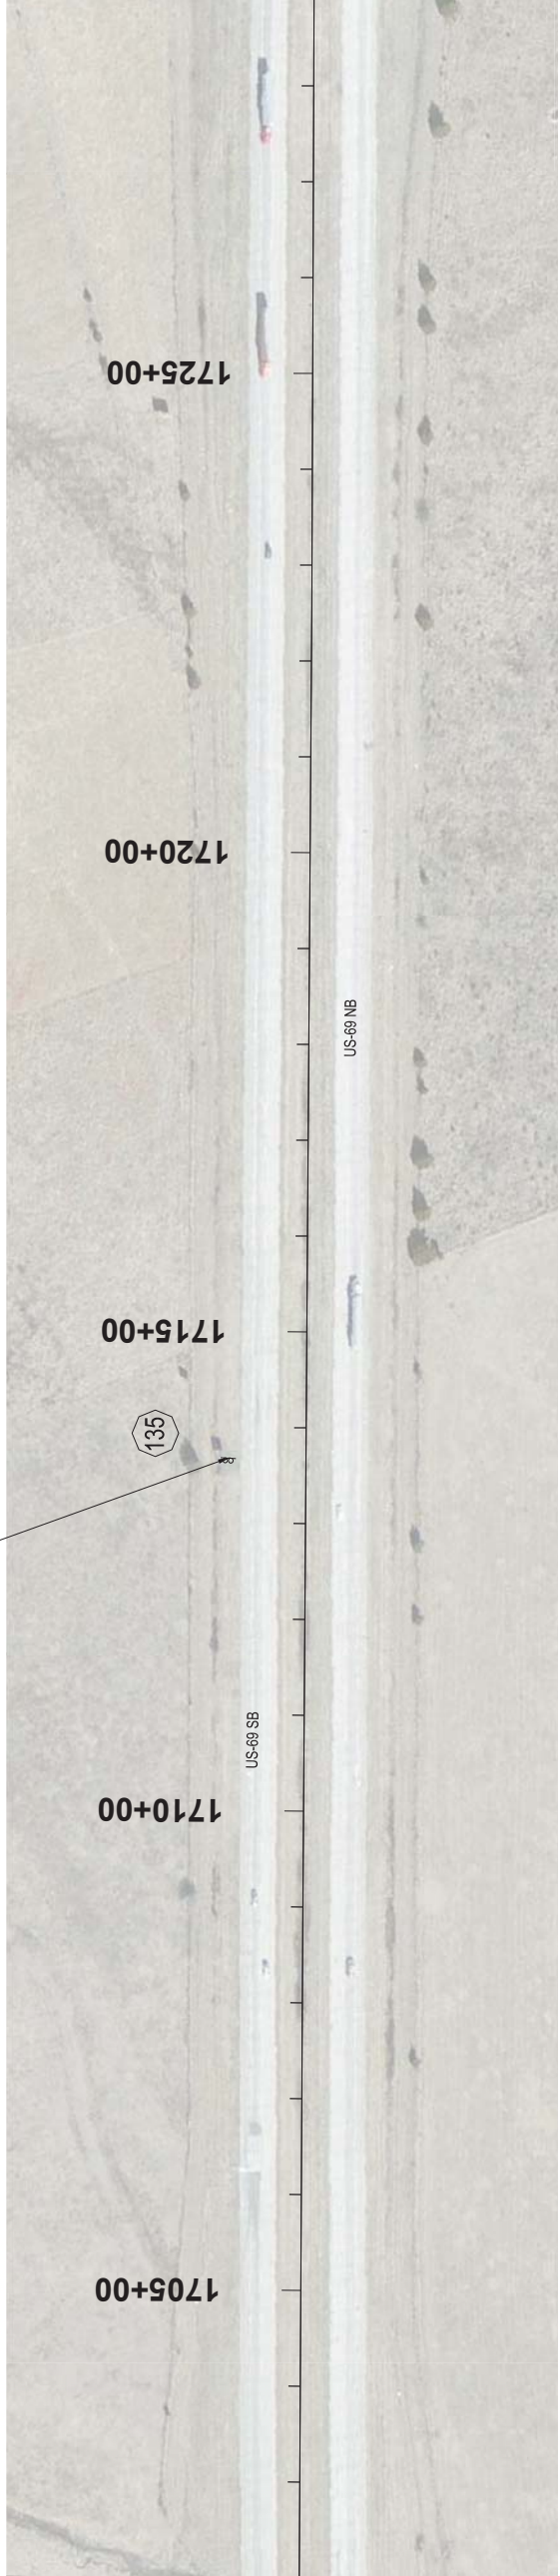

MATCHLINE - STA: 1702+00.00

MATCHLINE - STA: 1729+00.00

1000 WEST WILSHIRE BLVD.
SUITE 403-E
OKLAHOMA CITY, OK 73116
PHONE: (405) 384-5127

LEE ENGINEERING

US - 69
DIVISION 2
BRYAN COUNTY

SIGNING PLAN
STA: 1675+00 TO STA: 1729+00
State Job No. 33252(04) Sheet No. 40 OF 123