


REV. NO.	DESCRIPTION	REVISIONS	DATE

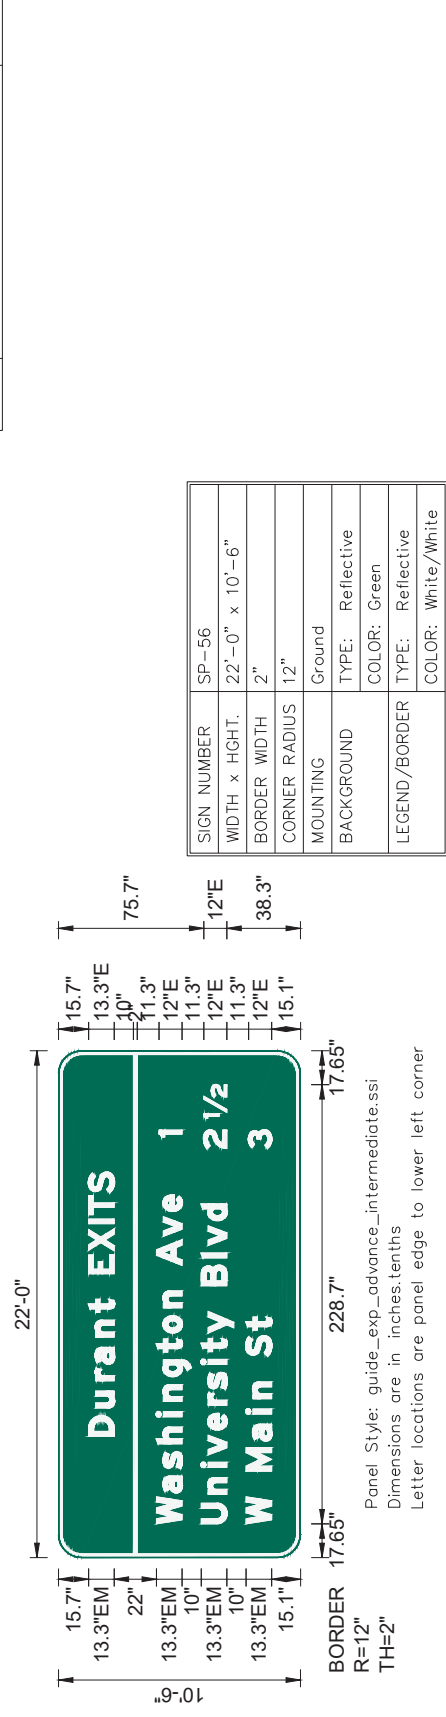


SIGN NUMBER	SP-56
WIDTH x HGT.	22'-0" x 10'-6"
BORDER WIDTH	2"
CORNER RADIUS	12"
MOUNTING	Ground
BACKGROUND	TYPE: Reflective COLOR: Green
LEGEND/BORDER	TYPE: Reflective COLOR: White/White

LETTER POSITIONS (X)		LENGTH	SERIES/SIZE													
D	u	r	a	n	t							EM 2000				
63.2	78	92.1	100.8	114.9	127.7							71.4	13.3/10			
E	x	i	t	s								E 2000				
147.9	159.7	174	178.6	190.1								52.9	13.3			
W	a	s	h	i	n	g	t	o	n			A	v	e	1	EM 2000,E 2000
17.6	33.7	46.4	59.3	73.4	81.3	94.2	107	117	130.1	138.9	152.2	167.4	180.3	205	13.3/10,12	
U	n	i	v	e	r	s	i	t	y			B	l	v	d	EM 2000,E 2000
17.6	32.9	47	53.5	66.4	79.3	87.7	100.6	107.3	117	128.3	141.6	156.1	162.6	228.5	243.3/10,12,18	
W	m	a	i	n	s	t						S	t			EM 2000,E 2000
17.6	31.7	45	60.7	74.8	82.8	91.6	104.9	118.4	213.2					205.3	13.3/10,12	


SIGN NUMBER	SP-54
WIDTH x HGT.	11'-0" x 5'-6"
BORDER WIDTH	2"
CORNER RADIUS	9"
MOUNTING	Ground
BACKGROUND	TYPE: Reflective COLOR: Green
LEGEND/BORDER	TYPE: Reflective COLOR: White/White

LETTER POSITIONS (X)		LENGTH	SERIES/SIZE										
M	c	A	l	e	s	t	e	r				EM 2000	
35.5	48.1	56.8	70.2	75.6	84.8	94.1	102.2	112.5				82.4	10.7/8
D	a	l	l	a	s							EM 2000	
14.1	25	36.4	42.8	48.3	58.4							51.4	10.7/8

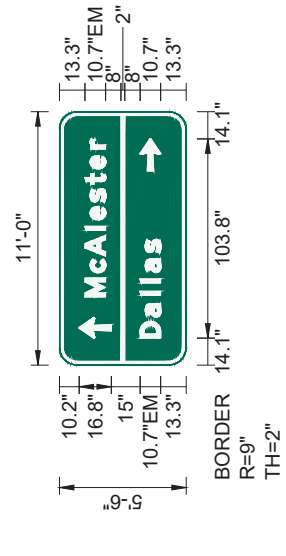


SIGN NUMBER	SP-55 w/ E1-SP
WIDTH x HGT.	11'-6" x 5'-6"
BORDER WIDTH	2"
CORNER RADIUS	9"
MOUNTING	Ground
BACKGROUND	TYPE: Reflective COLOR: Green
LEGEND/BORDER	TYPE: Reflective COLOR: White/White

LETTER POSITIONS (X)		LENGTH	SERIES/SIZE										
E	x	i	t									E 2000	
10	20.7	33.5	37.7	66.3	83.4							88	12,18
U	r	y		D	r							EM 2000	
27.1	45.5	55.6	69.2	85.2	102.9							83.8	16/12
E	x	i	t									E 2000	
18.4	27.3	38	41.5	59	86.5	98.5	102.9	112.1				101.3	10,12

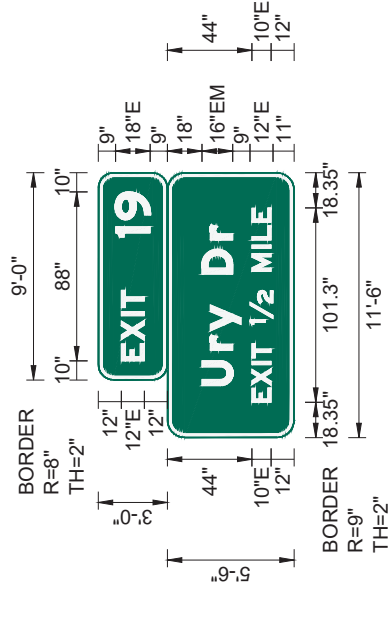

LETTER POSITIONS (X)		LENGTH	SERIES/SIZE										
E	x	i	t									E 2000	
10	20.7	33.5	37.7	66.3	83.4							88	12,18
U	r	y		D	r							EM 2000	
27.1	45.5	55.6	69.2	85.2	102.9							83.8	16/12
E	x	i	t									E 2000	
18.4	27.3	38	41.5	59	86.5	98.5	102.9	112.1				101.3	10,12

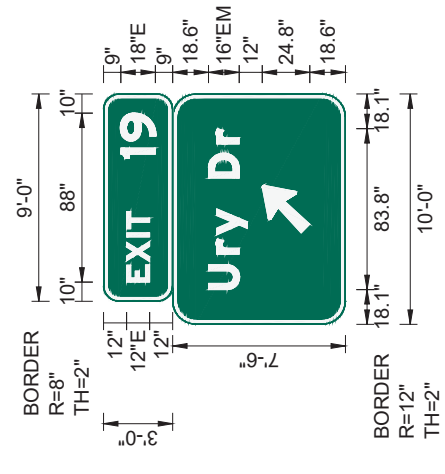

LETTER POSITIONS (X)		LENGTH	SERIES/SIZE										
E	x	i	t									E 2000	
10	20.7	33.5	37.7	74.4	83.4							88	12,18
U	r	y		D	r							EM 2000	
18.1	36.5	46.6	60.2	76.2	93.9							83.8	16/12

1000 WEST WILSHIRE BLVD.
SUITE 403-E
OKLAHOMA CITY, OK 73116
PHONE: (405) 384-5127

LEE ENGINEERING

US - 69
DIVISION 2
BRYAN COUNTY

SPECIAL SIGN DETAILS

State Job No. 33252(04) Sheet No. 53 OF 123