



| REV. NO. | DESCRIPTION | REVISIONS | DATE |
|----------|-------------|-----------|------|
| | | | |


MATCHLINE - STA: 621+00.00

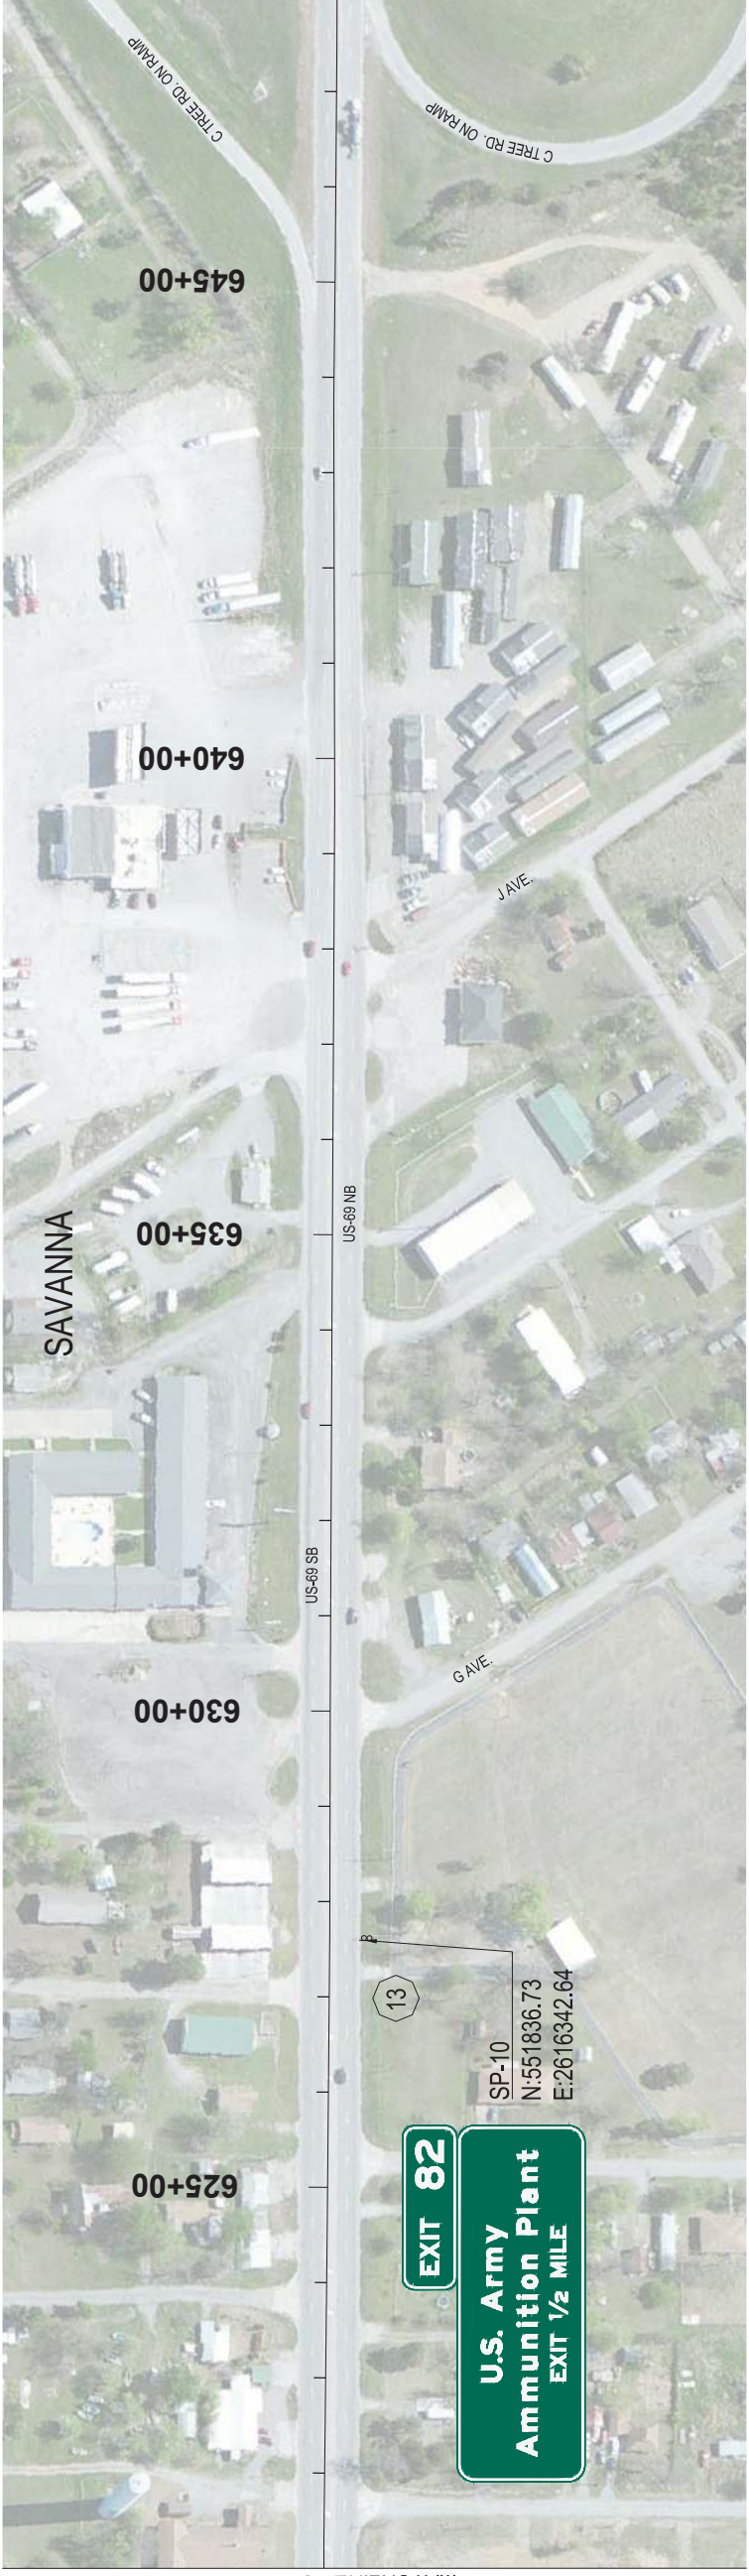


MATCHLINE - STA: 648+00.00

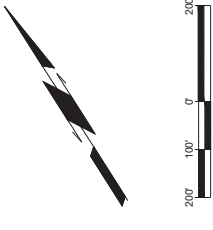

MATCHLINE - STA: 648+00.00

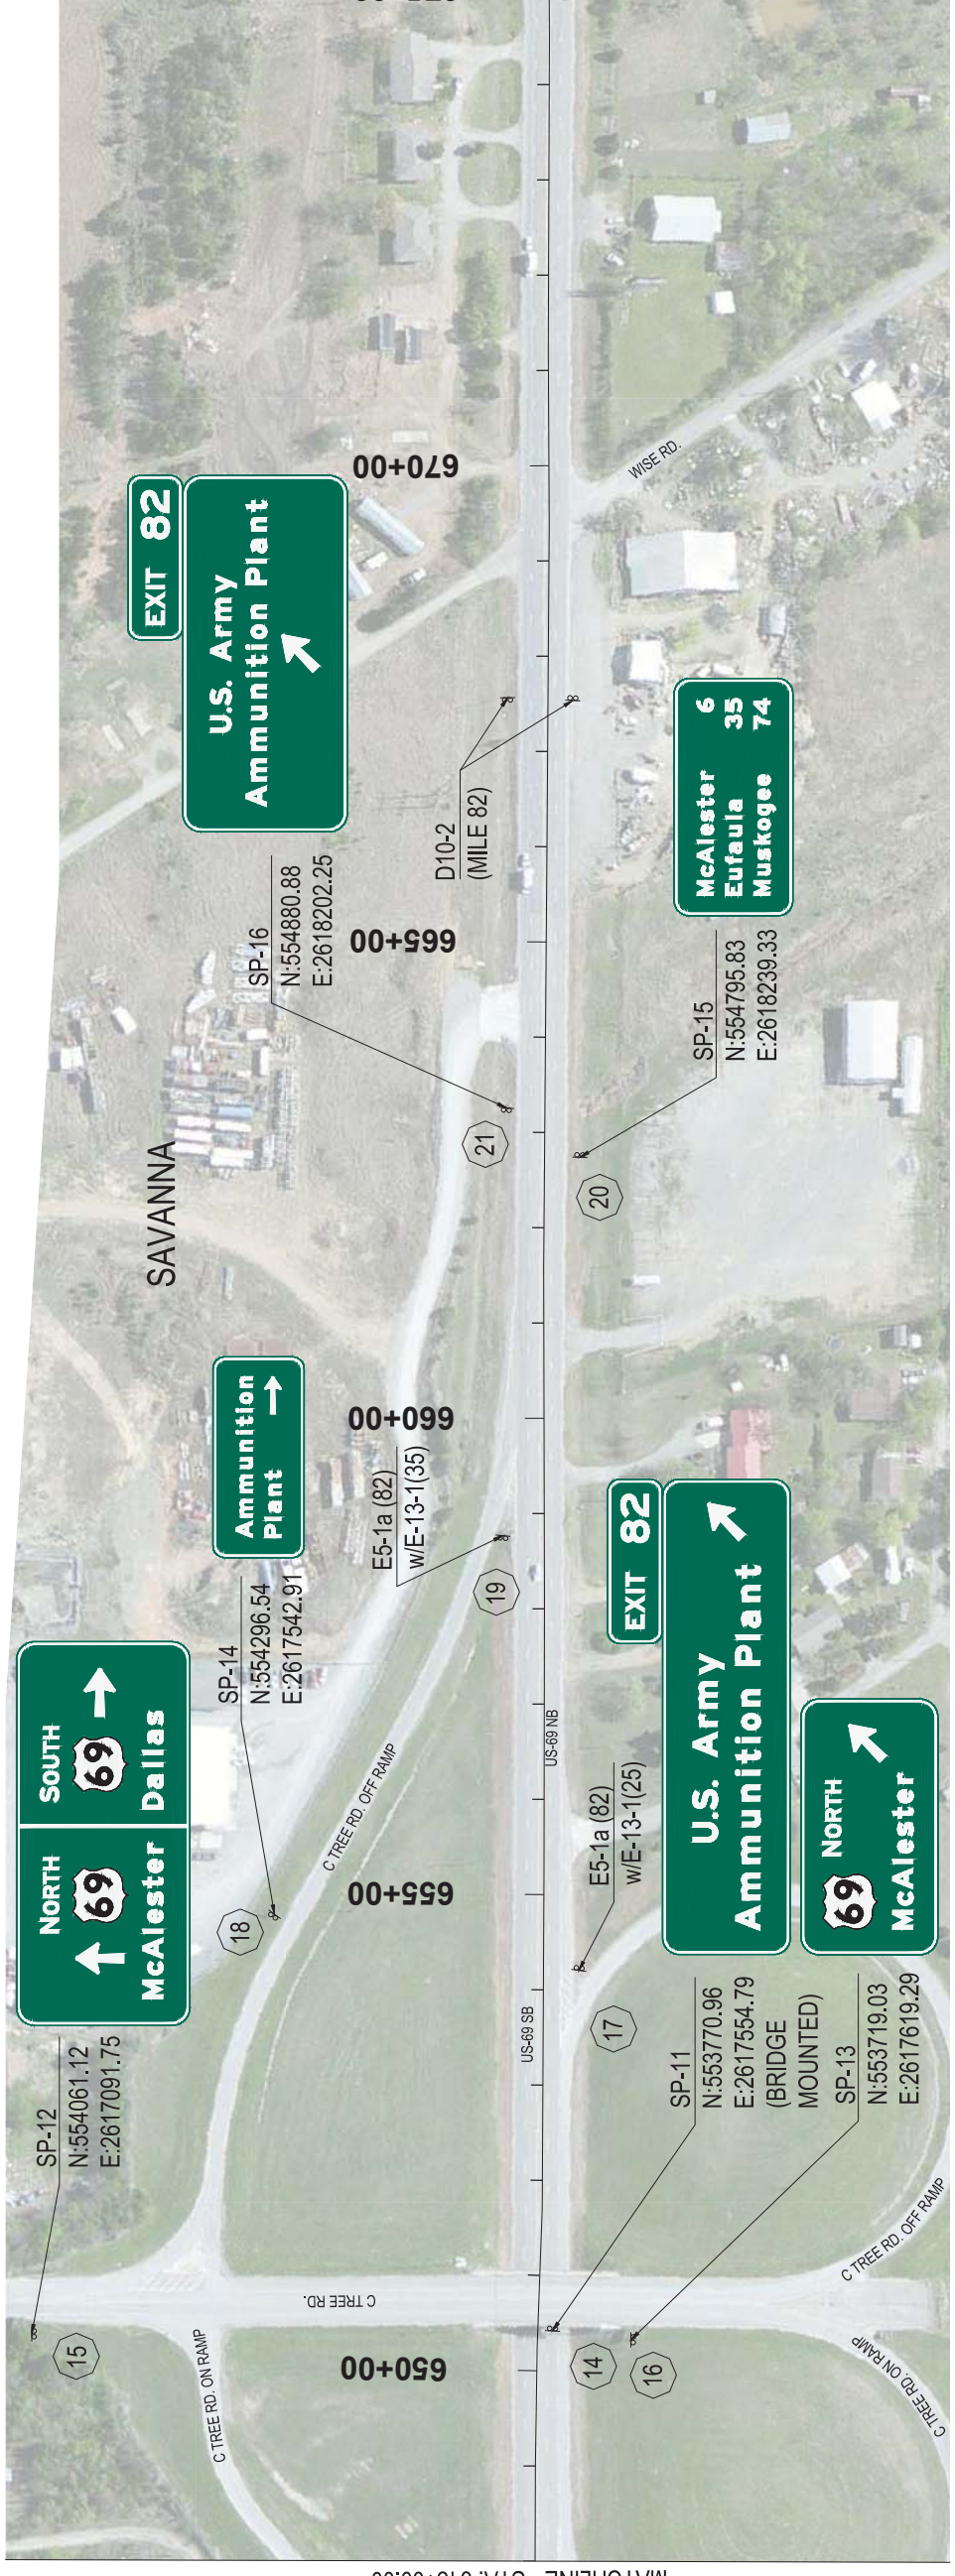

MATCHLINE - STA: 675+00.00

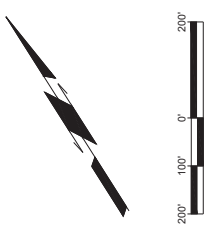

1000 WEST WILSHIRE BLVD.
SUITE 403-E
OKLAHOMA CITY, OK 73116
PHONE: (405) 384-5127

US - 69
DIVISION 2

PITTSBURG COUNTY

SIGNING PLAN
STA: 621+00 TO STA: 675+00

State Job No. 33252(04) Sheet No. 70 OF 123