


MATCHLINE - STA: 729+00.00

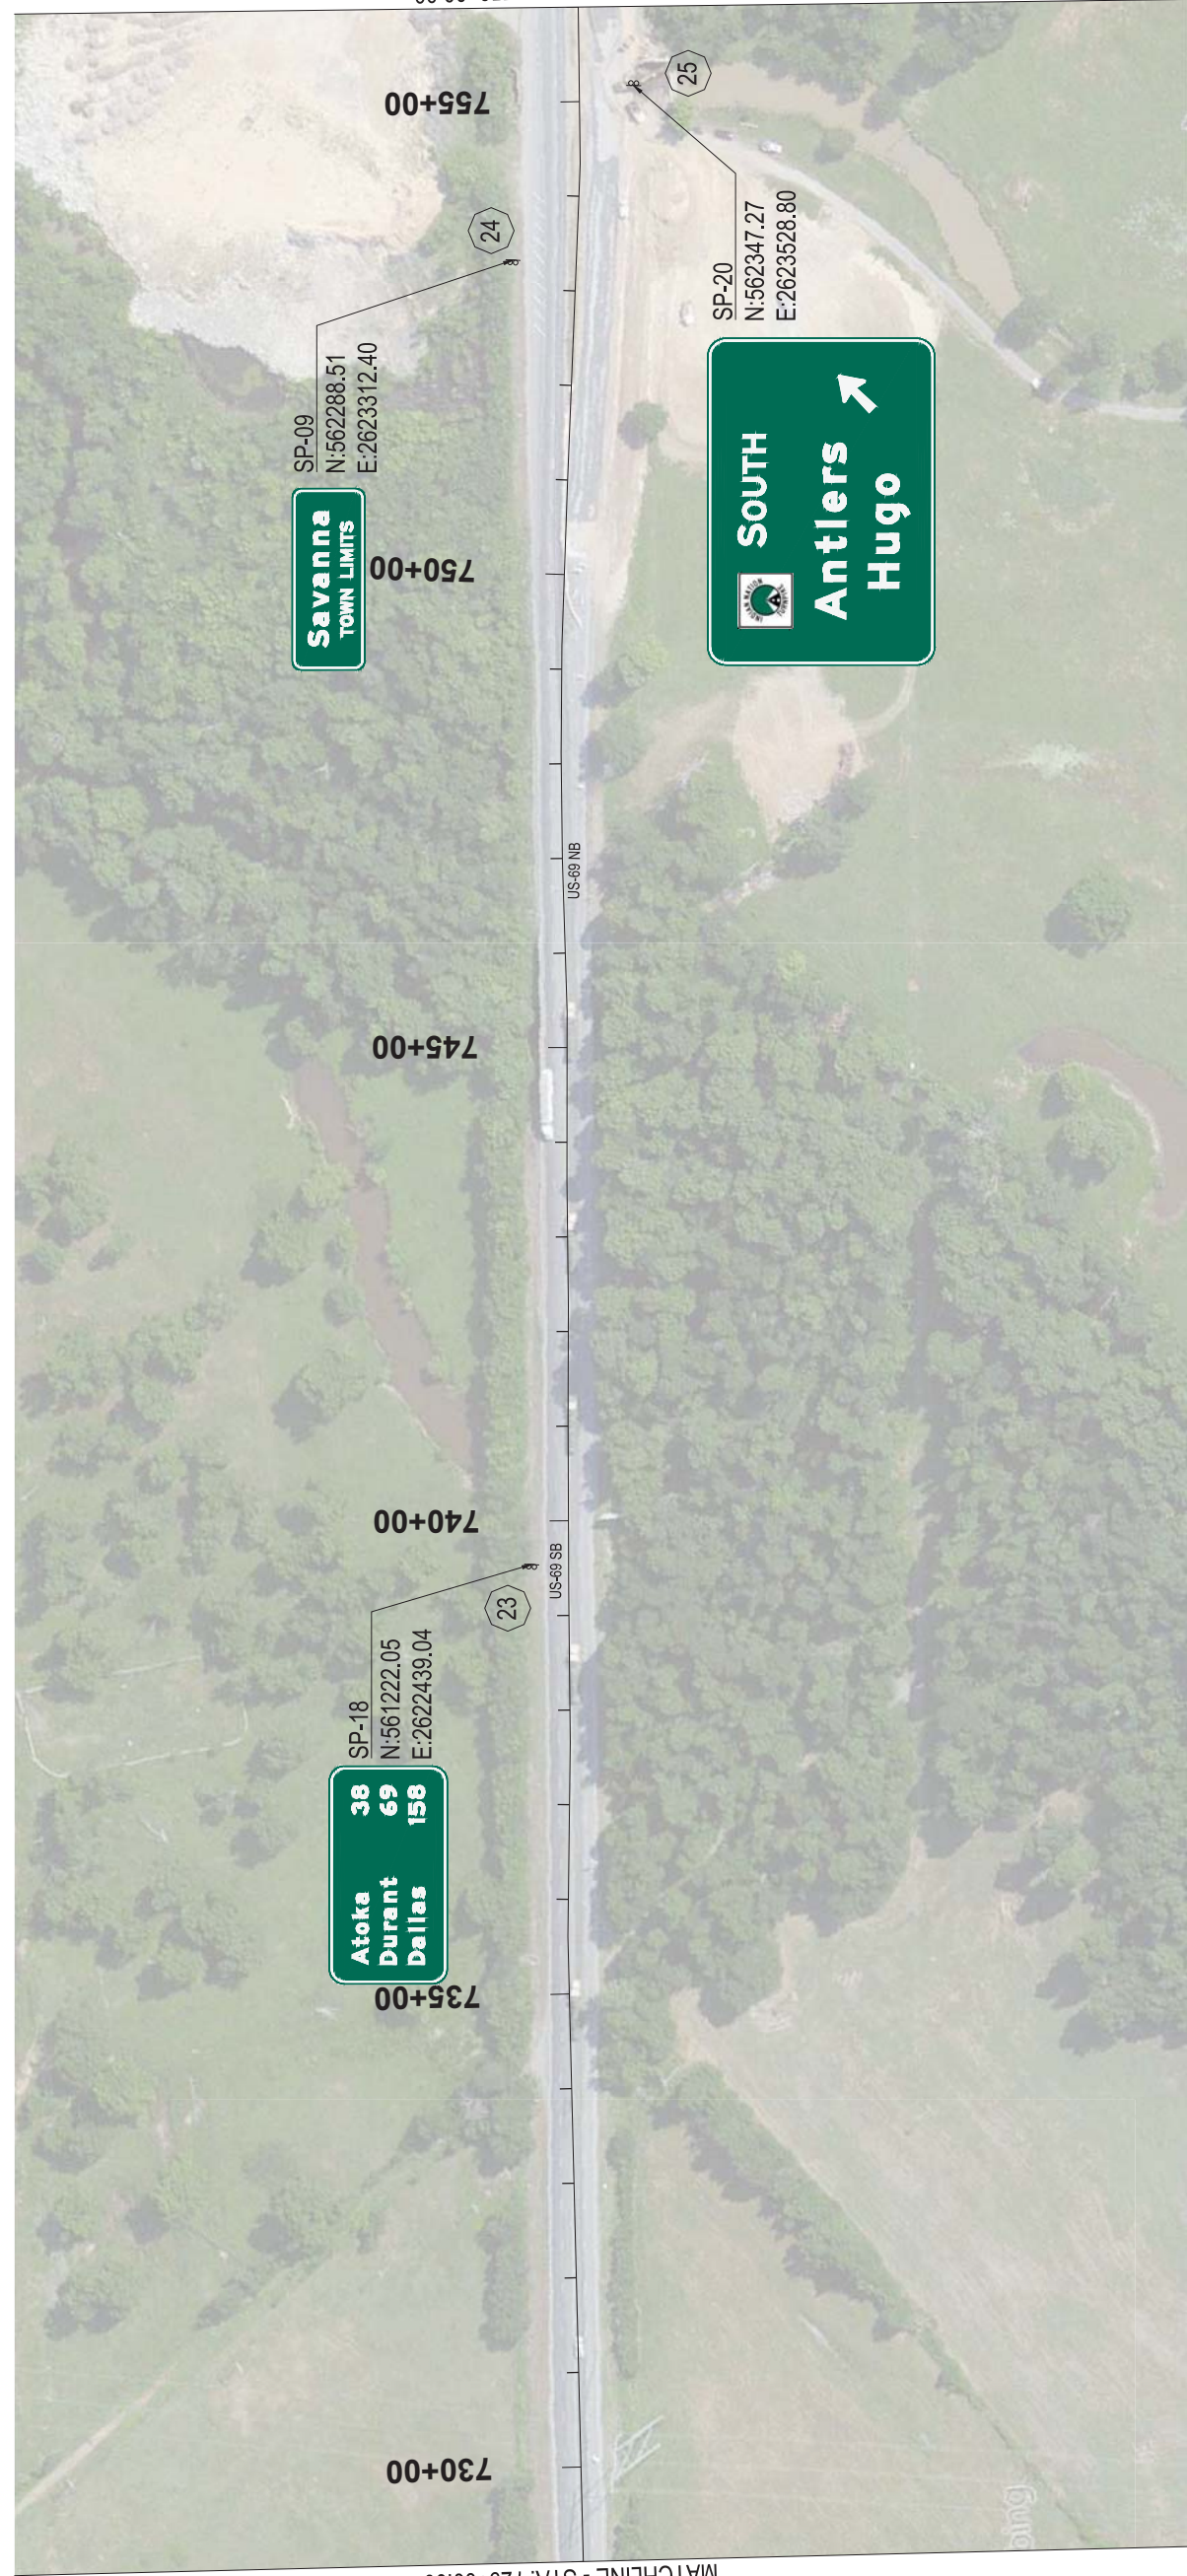

MATCHLINE - STA: 756+00.00

REV. NO.	DESCRIPTION	REVISIONS	DATE



1000 WEST WILSHIRE BLVD.
 SUITE 403-E
 OKLAHOMA CITY, OK 73116
 PHONE: (405) 384-5127

US - 69
 DIVISION 2

PITTSBURG COUNTY

SIGNING PLAN
 STA: 729+00 TO STA: 756+00

State Job No. 33252(04) Sheet No. 72 OF 123