
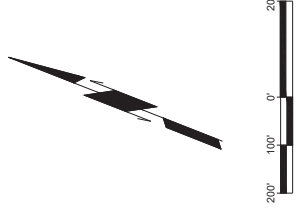
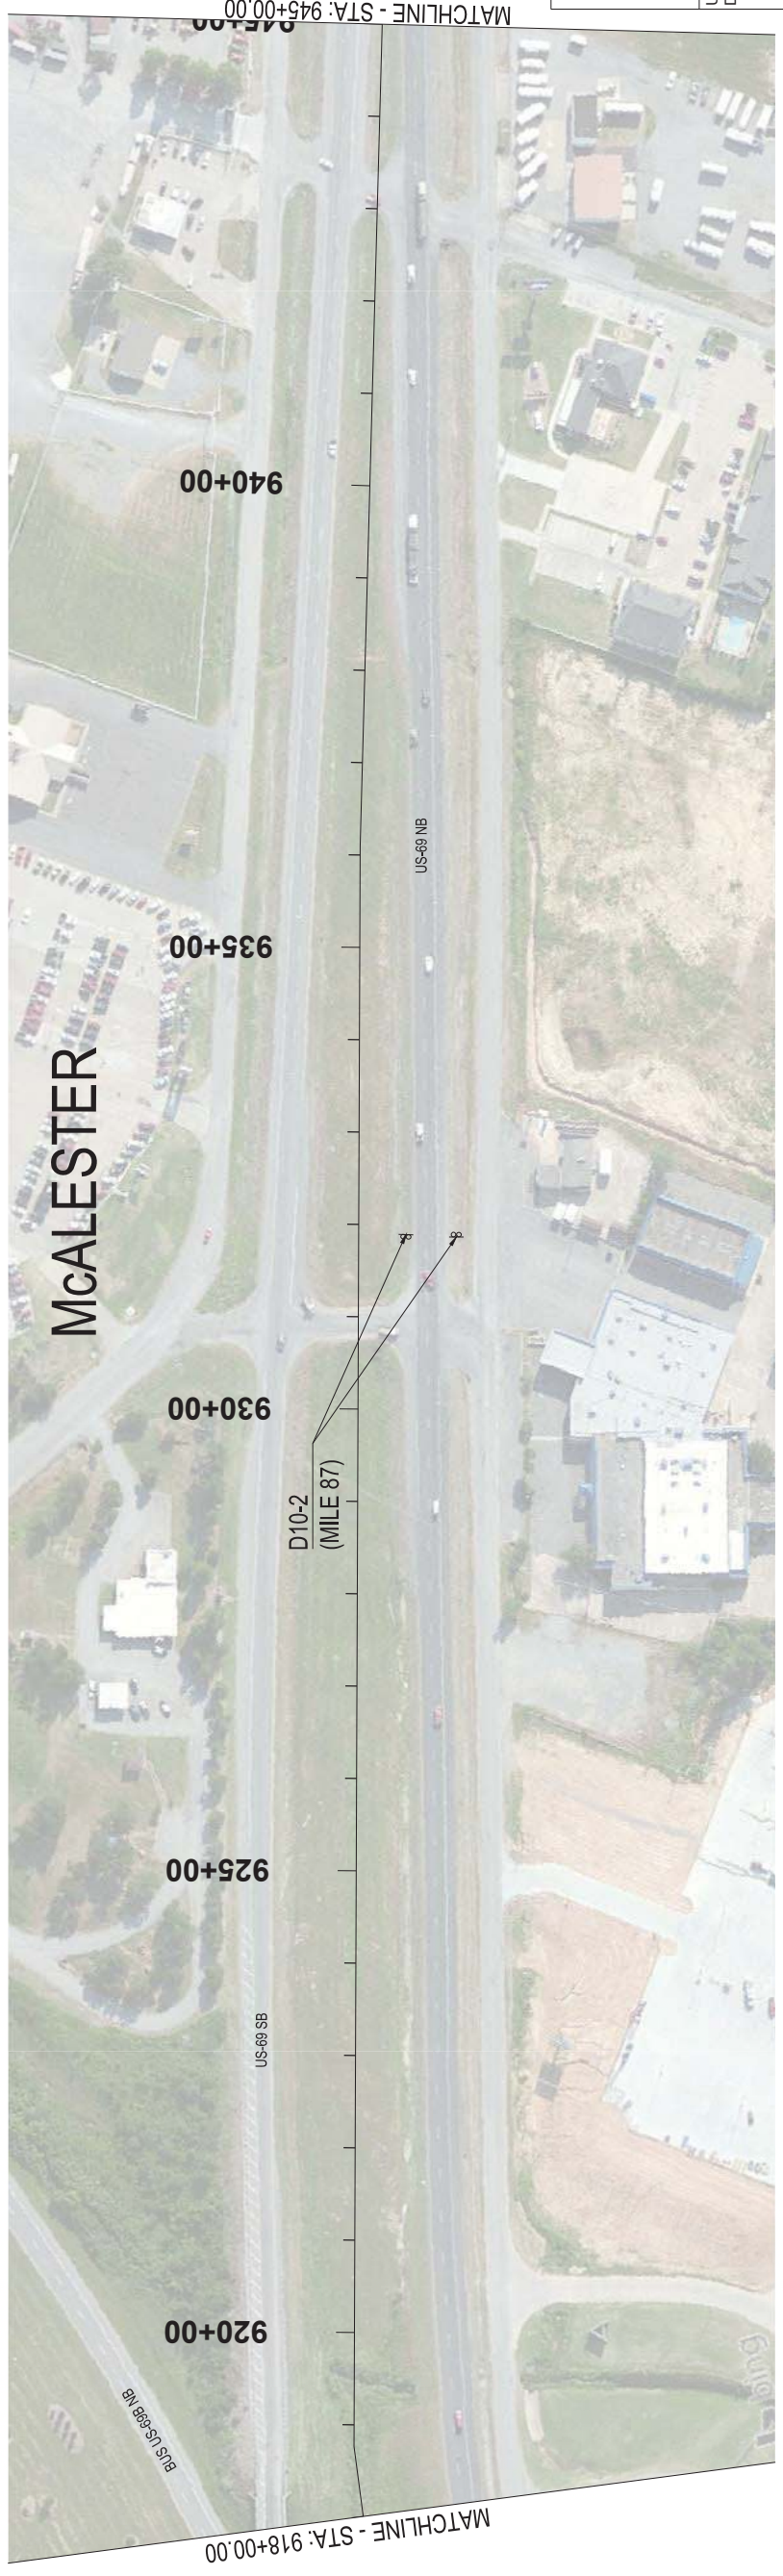
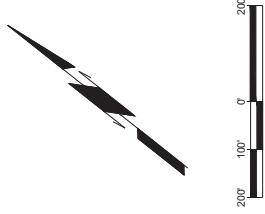


REV. NO.	DESCRIPTION	DATE

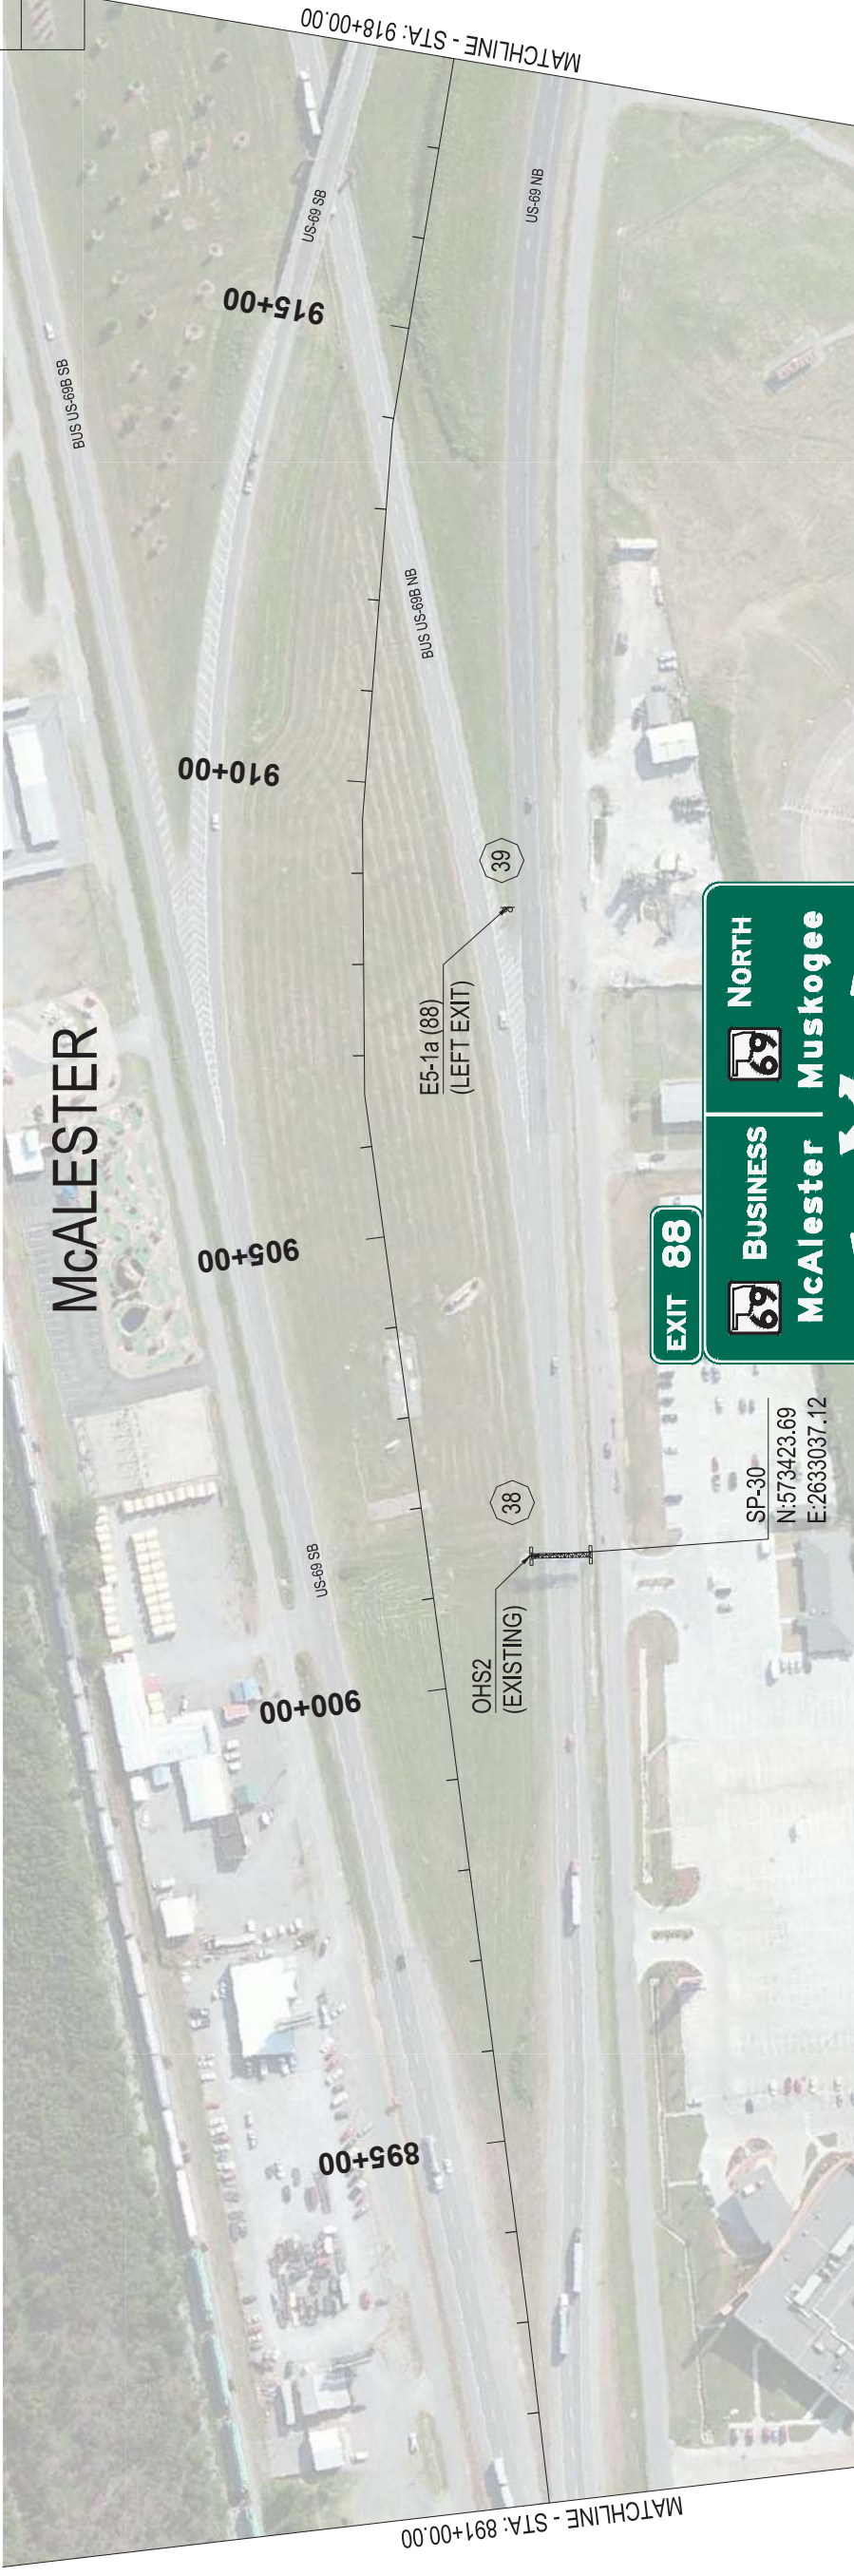

1000 WEST WILSHIRE BLVD.
SUITE 403-E
OKLAHOMA CITY, OK 73116
PHONE: (405) 384-5127

LEE ENGINEERING

US - 69
DIVISION 2

PITTSBURG COUNTY

SIGNING PLAN

STA: 891+00 TO STA: 945+00