


REV NO.	DESCRIPTION	REVISIONS	DATE

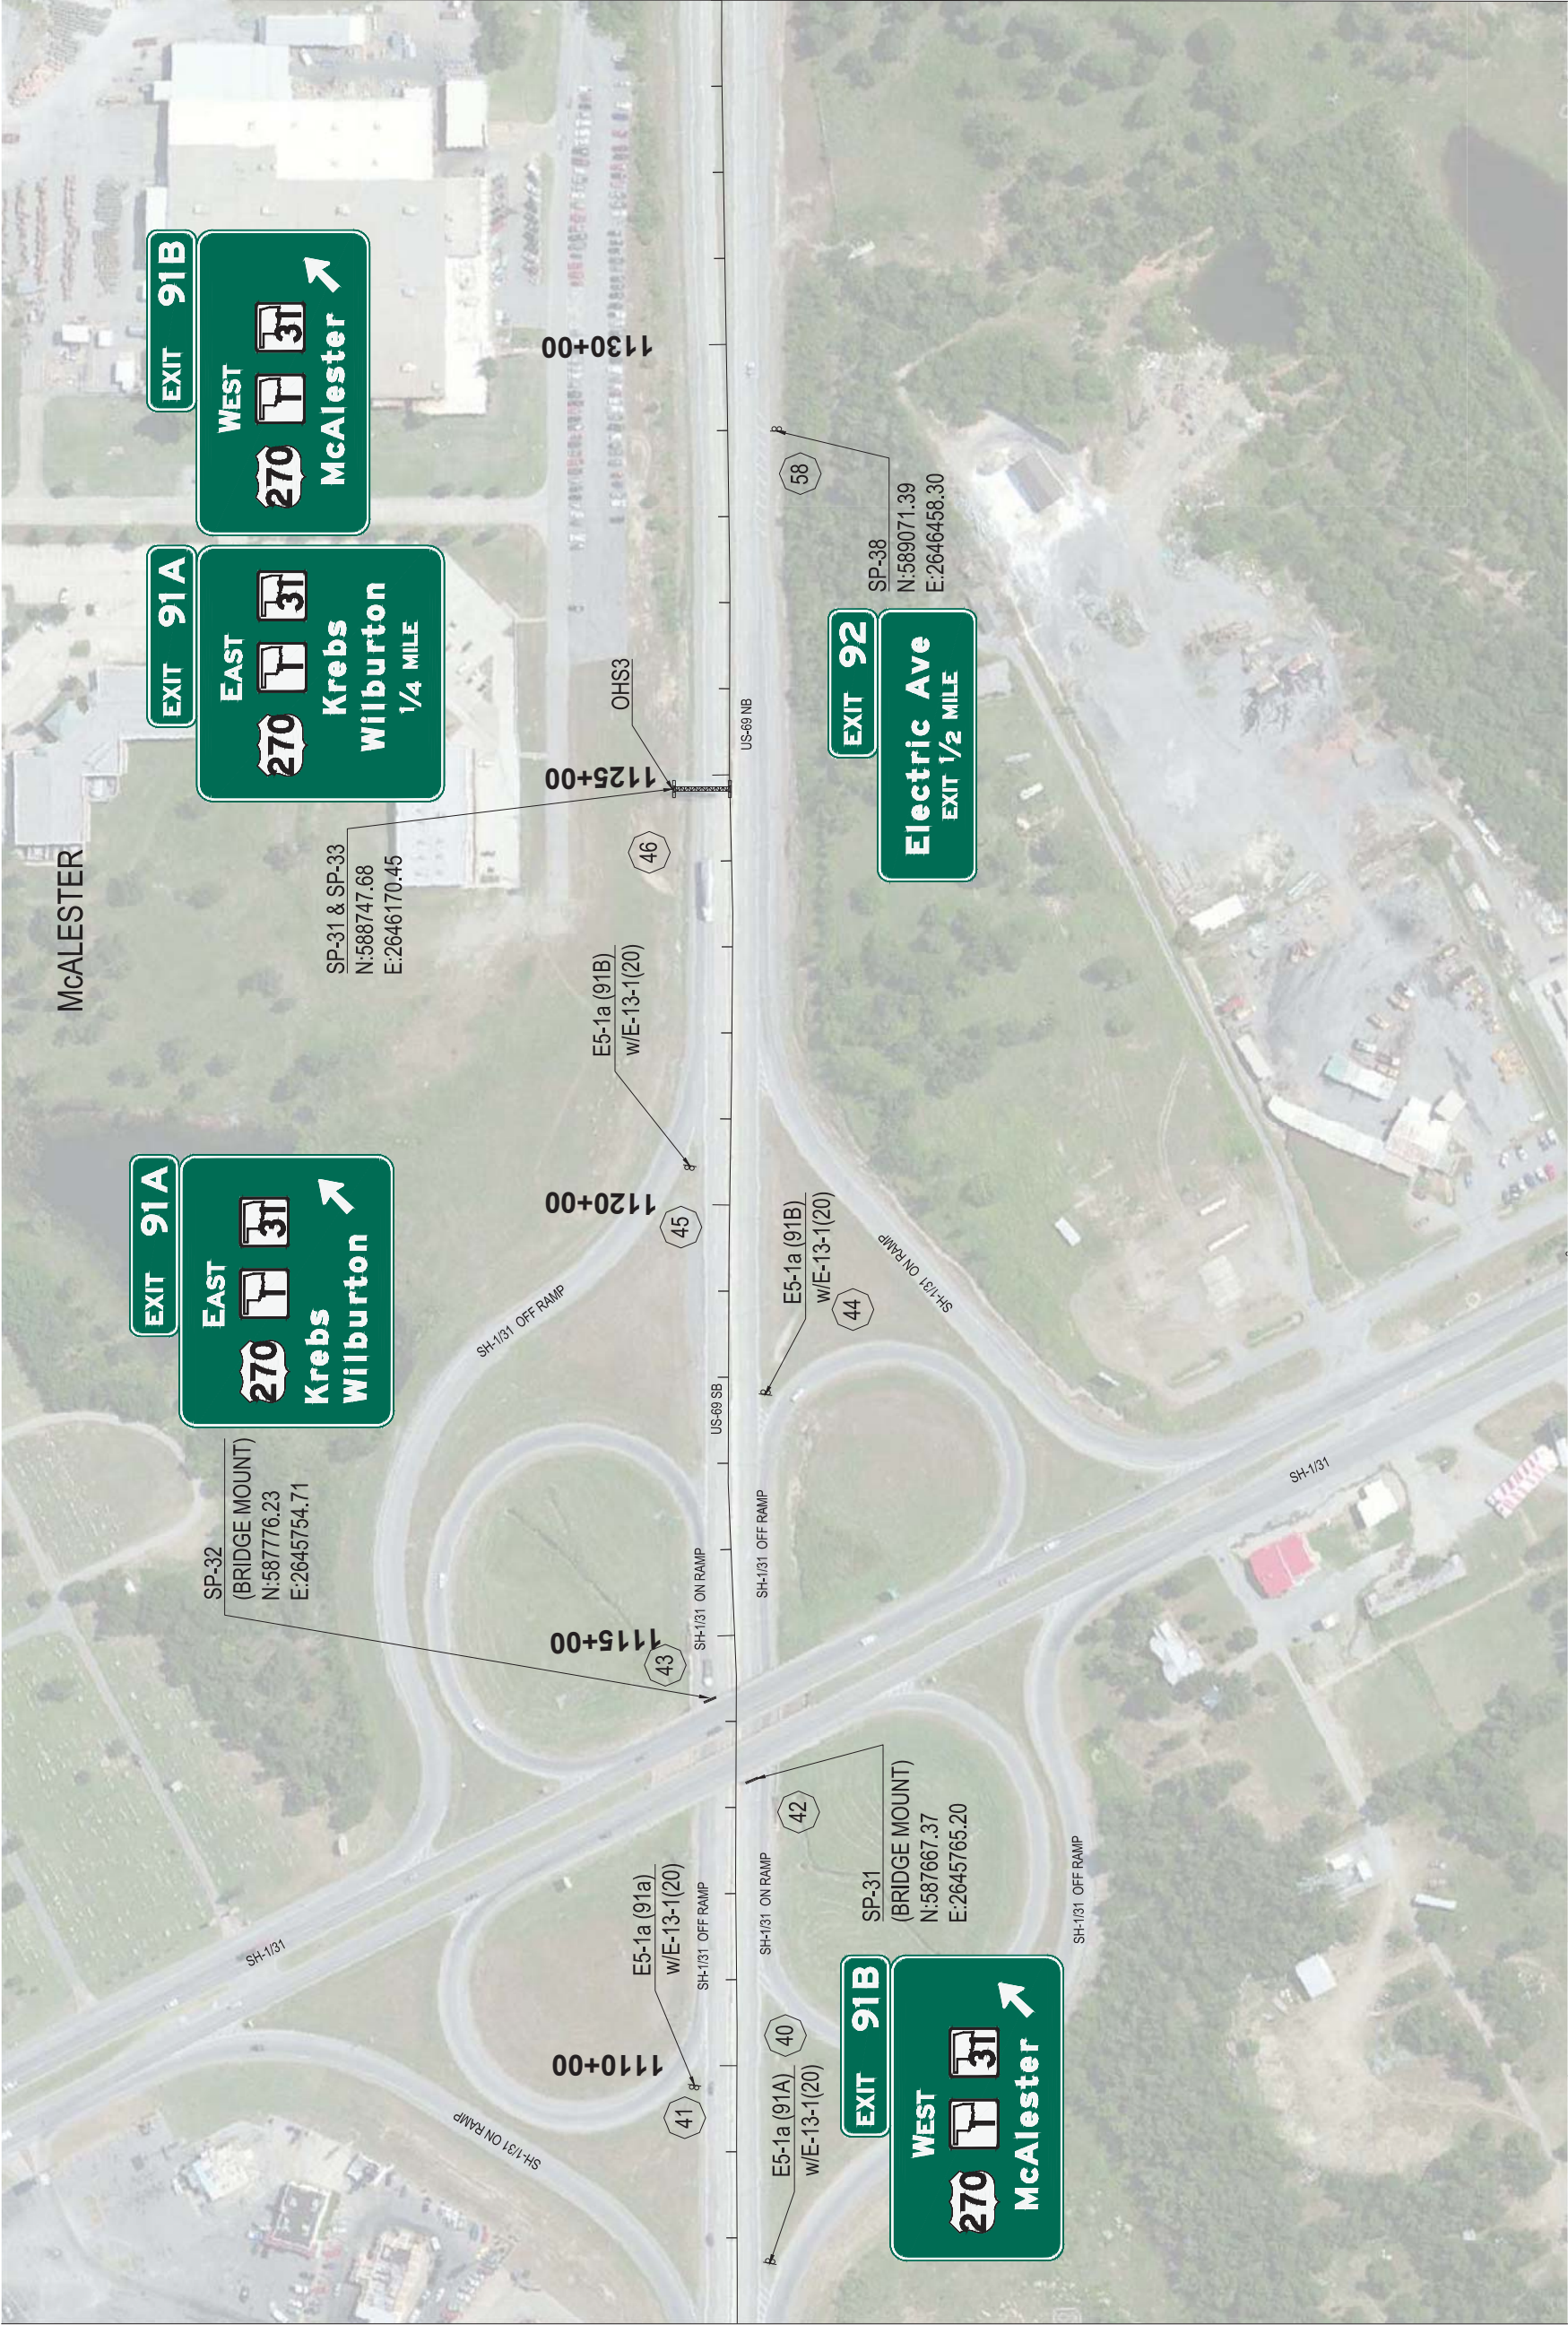

1000 WEST WILSHIRE BLVD.  
SUITE 403-E  
OKLAHOMA CITY, OK 73116  
PHONE: (405) 384-5127

**LEE ENGINEERING**

US - 69  
DIVISION 2  
PITTSBURG COUNTY

**SIGNING PLAN**

STA: 1107+00 TO STA: 1134+00